 

 

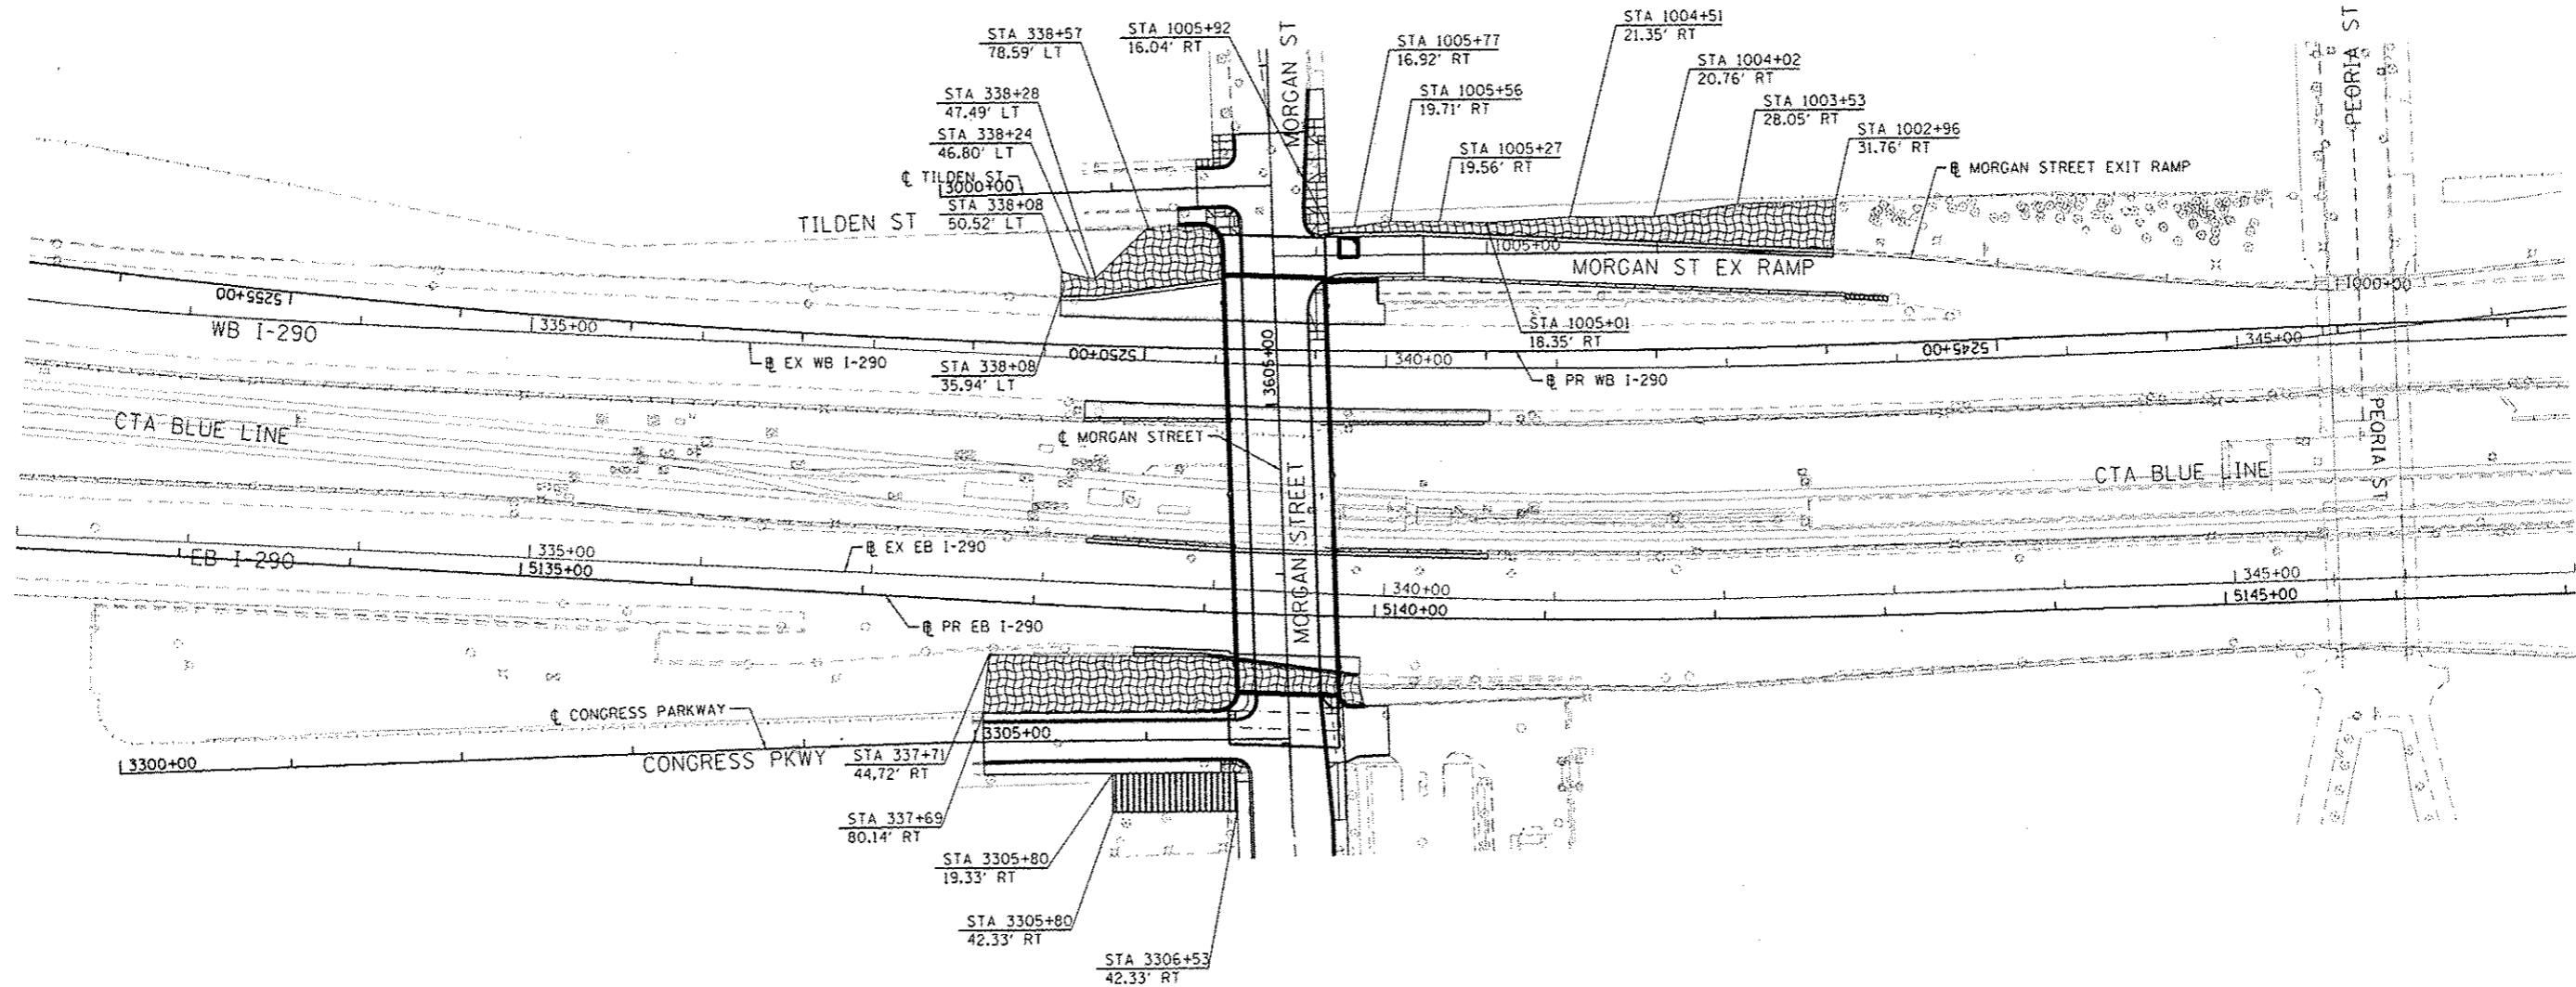
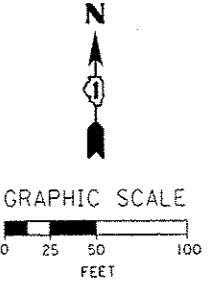


- LEGENDS**
-  EROSION CONTROL BLANKET SEEDING, CLASS 2A
 -  NITROGEN FERTILIZER NUTRIENT
 -  POTASSIUM FERTILIZER NUTRIENT

-  TOPSOIL FURNISH AND PLACE, 4" SODDING, SALT TOLERANT



FILE PATH : c:\368323\p\int\local\p\AECOM\Documents\01_Americas\Transportation\62269139_Circle\Phase_1\022_CAD\006_Readonly\Sheets\62269139_Contract\01\62269139_S11_ParF1.dwg



0168W25-sh1-Per-E-as-01
 USER NAME : chun
 PLOT SCALE : 58.0000' / in.
 PLOT DATE : 7/6/2013

DESIGNED - OPS	REVISED - 7/19/2013
DRAWN - OPS	REVISED -
CHECKED - DBM	REVISED -
DATE - 6/17/2013	REVISED -

**STATE OF ILLINOIS
DEPARTMENT OF TRANSPORTATION**

PERMANENT EROSION AND SEDIMENTATION CONTROL PLAN

SCALE: 1" = 50' SHEET 1 OF 1 SHEETS STA. TO STA.

F.A.I. RTE.	SECTION	COUNTY	TOTAL SHEETS	SHEET NO.
90/94/290	2013-007R	COOK	317	82
CONTRACT NO. 60W25			ILLINOIS FED. AID PROJECT	