


INDEX OF SHEETS

SHEET NO.	DRAWING NO.	INDEX OF SHEETS
1	GE-01	COVER SHEET
2	GE-02	HIGHWAY STANDARDS AND SIGNATURE SHEET
3	GE-03	INDEX OF SHEETS AND SITE PLAN
4	GE-04	MIX DESIGN
5	GE-05	GENERAL NOTES AND COMMITMENTS
6-21	S00-01 - S00-16	SUMMARY OF QUANTITIES
22-42	TS-01 - TS-21	TYPICAL SECTIONS
43-87	SCH-01 - SCH-45	SCHEDULES AND QUANTITIES
88-94	ATB-01 - ATB-07	ALIGNMENT, TIES AND BENCHMARKS
95	SE-01	SUPERELEVATION DETAIL
96	SE-02	PAVEMENT WARPING DETAIL
97-100	PL-01 - PL-04	ROADWAY PLAN AND PROFILE - IL 13
101	PL-05	ROADWAY PLAN AND PROFILE - PLAZA DRIVE WEST
102-103	PL-06 - PL-07	ROADWAY PLAN AND PROFILE - COMMERCIAL DRIVE
104	PL-08	ROADWAY PLAN AND PROFILE - CITY STREET NORTHWEST
105	PL-09	ROADWAY PLAN AND PROFILE - CITY STREET NORTH
106	PL-10	ROADWAY PLAN AND PROFILE - CITY STREET SOUTHWEST
107-108	PL-11 - PL-12	ROADWAY PLAN AND PROFILE - CITY STREET SOUTH
109-112	PL-13 - PL-16	ROADWAY PLAN AND PROFILE - DIVISION STREET NORTH
113-116	PL-17 - PL-20	ROADWAY PLAN AND PROFILE - DIVISION STREET SOUTH
117	PL-21	ROADWAY PLAN AND PROFILE - TIPPY ROAD
118	PL-22	ROADWAY PLAN AND PROFILE - LAKESHORE DRIVE
119-122	PL-23 - PL-26	ROADWAY PLAN AND PROFILE - NORTH FRONTAGE ROAD
123	PL-27	ROADWAY PLAN AND PROFILE - PLAZA DRIVE EAST
124-125	PL-28 - PL-29	ROADWAY PLAN AND PROFILE - KIRK LANE
126	PL-30	ROADWAY PLAN AND PROFILE - VENABLE DRIVE
127	PL-31	ROADWAY PLAN AND PROFILE - BRENTWOOD DRIVE
128	PL-32	ROADWAY PLAN AND PROFILE - COMMERCE DRIVE
129-141	TC-01 - TC-13	SUGGESTED STAGES OF CONSTRUCTION AND TRAFFIC CONTROL
142-155	EC-01 - EC-14	EROSION AND SEDIMENT CONTROL PLAN
156-198	DU-01 - DU-43	DRAINAGE AND UTILITY PLANS
199-204	ROW-01 - ROW-06	RIGHT-OF-WAY PLANS
205-221	ID-01 - ID-17	INTERSECTION DETAILS
222-237	PM-01 - PM-16	PAVEMENT MARKING AND SIGNING PLANS
238-241	SI-01 - SI-04	SIGN PANEL DETAILS
242-244	LS-01 - LS-03	LANDSCAPING PLANS
245-250	TR-01 - TR-06	TRAFFIC SIGNAL PLANS
251-255	CD-01 - CD-05	BOX CULVERT PLANS
256-261	RD-01 - RD-06	ROADWAY DETAILS
262-268	DD-01 - DD-07	DISTRICT DETAILS
269-301	XS-001 - XS-033	CROSS SECTIONS - IL 13
302-304	XS-034 - XS-036	CROSS SECTIONS - PLAZA DRIVE WEST
305	XS-037	CROSS SECTIONS - COMMERCIAL DRIVE
306-308	XS-038 - XS-040	CROSS SECTIONS - CITY STREET NORTHWEST
309-310	XS-041 - XS-042	CROSS SECTIONS - CITY STREET NORTH
311-313	XS-043 - XS-045	CROSS SECTIONS - CITY STREET SOUTHWEST
314-318	XS-046 - XS-050	CROSS SECTIONS - CITY STREET SOUTH
319-337	XS-051 - XS-069	CROSS SECTIONS - DIVISION STREET NORTH
338-350	XS-070 - XS-082	CROSS SECTIONS - DIVISION STREET SOUTH
351-352	XS-083 - XS-084	CROSS SECTIONS - TIPPY ROAD
353	XS-085	CROSS SECTIONS - LAKESHORE DRIVE
354-370	XS-086 - XS-102	CROSS SECTIONS - NORTH FRONTAGE ROAD
371	XS-103	CROSS SECTIONS - PLAZA DRIVE EAST
372-377	XS-104 - XS-109	CROSS SECTIONS - KIRK LANE
378	XS-110	CROSS SECTIONS - VENABLE DRIVE
379-380	XS-111 - XS-112	CROSS SECTIONS - BRENTWOOD DRIVE
381	XS-113	CROSS SECTIONS - COMMERCE DRIVE

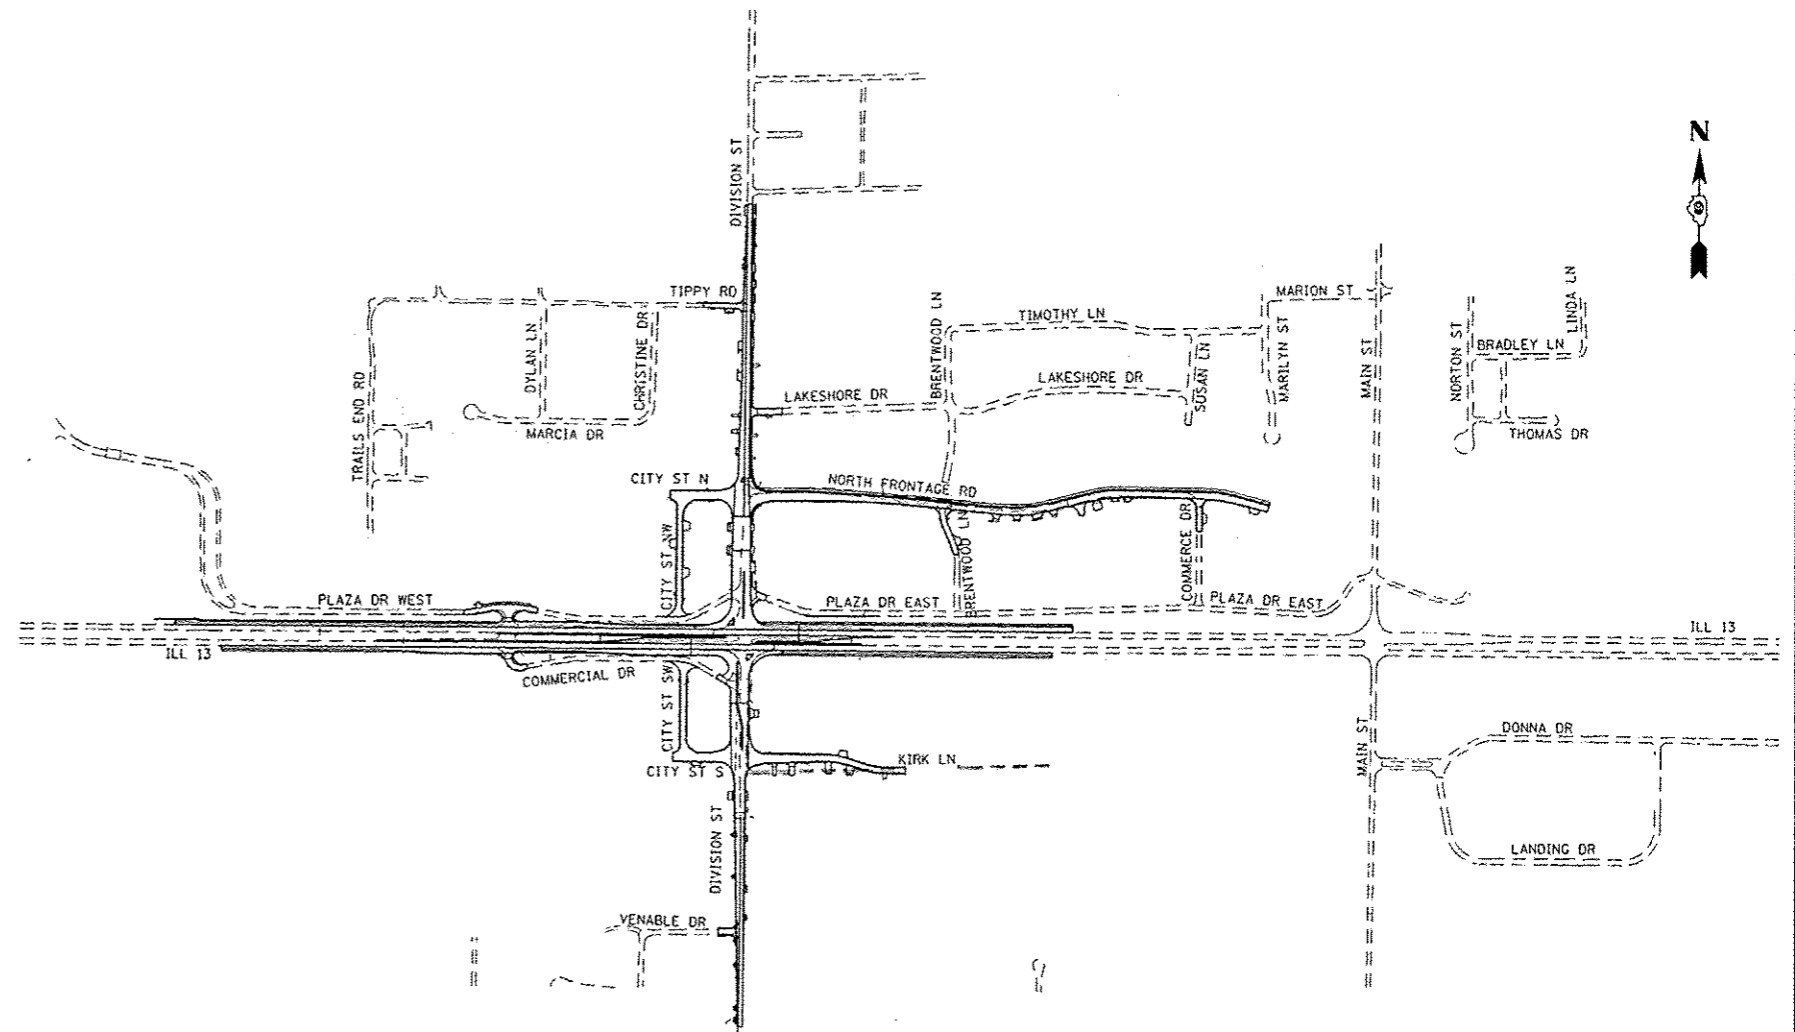

FILE NAME: D:\978288-sh1\genote-01.dgn
CH2MHILL.

USER NAME: mfox	DESIGNED: KN	REVISED: -
PLOT SCALE: 600.0000 / in.	DRAWN: AS	REVISED: -
PLOT DATE: 3/11/2013	CHECKED: -	REVISED: -
	DATE: -	REVISED: -

**STATE OF ILLINOIS
DEPARTMENT OF TRANSPORTATION**

INDEX OF SHEETS AND SITE PLAN

SCALE: SHEET NO. 3 OF 5 SHEETS STA. TO STA.

F.A.P. RTE. 331	SECTION 11-4R-2, N-4, TS-4	COUNTY WILLIAMSON	TOTAL SHEETS 381	SHEET NO. 3
DRAWING NO. GE-03		CONTRACT NO. 78258		
ILLINOIS FED. AID PROJECT				