
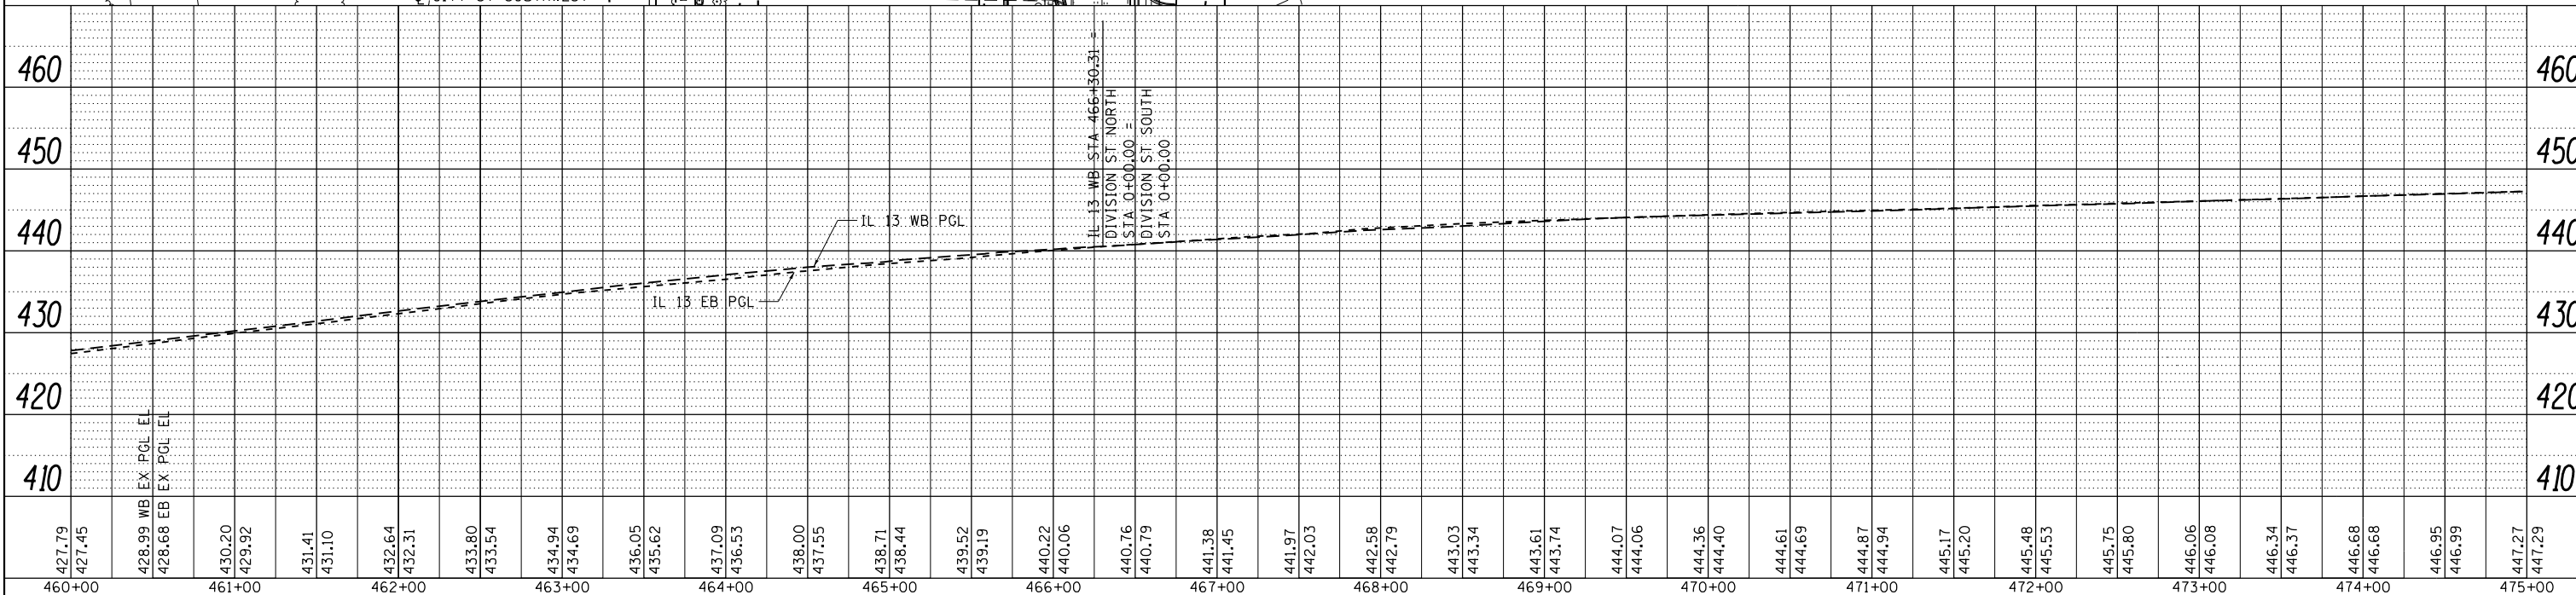


PLAN	SURVEYED	DATE
	PLOTTED	
	GRADES CHECKED	
	STRUCTURE NOTATIONS CHECKED	
	NOTE BOOK NO.	
	FILE NAME	

PROFILE	SURVEYED	DATE
	PLOTTED	
	GRADES CHECKED	
	STRUCTURE NOTATIONS CHECKED	
	NOTE BOOK NO.	
	FILE NAME	

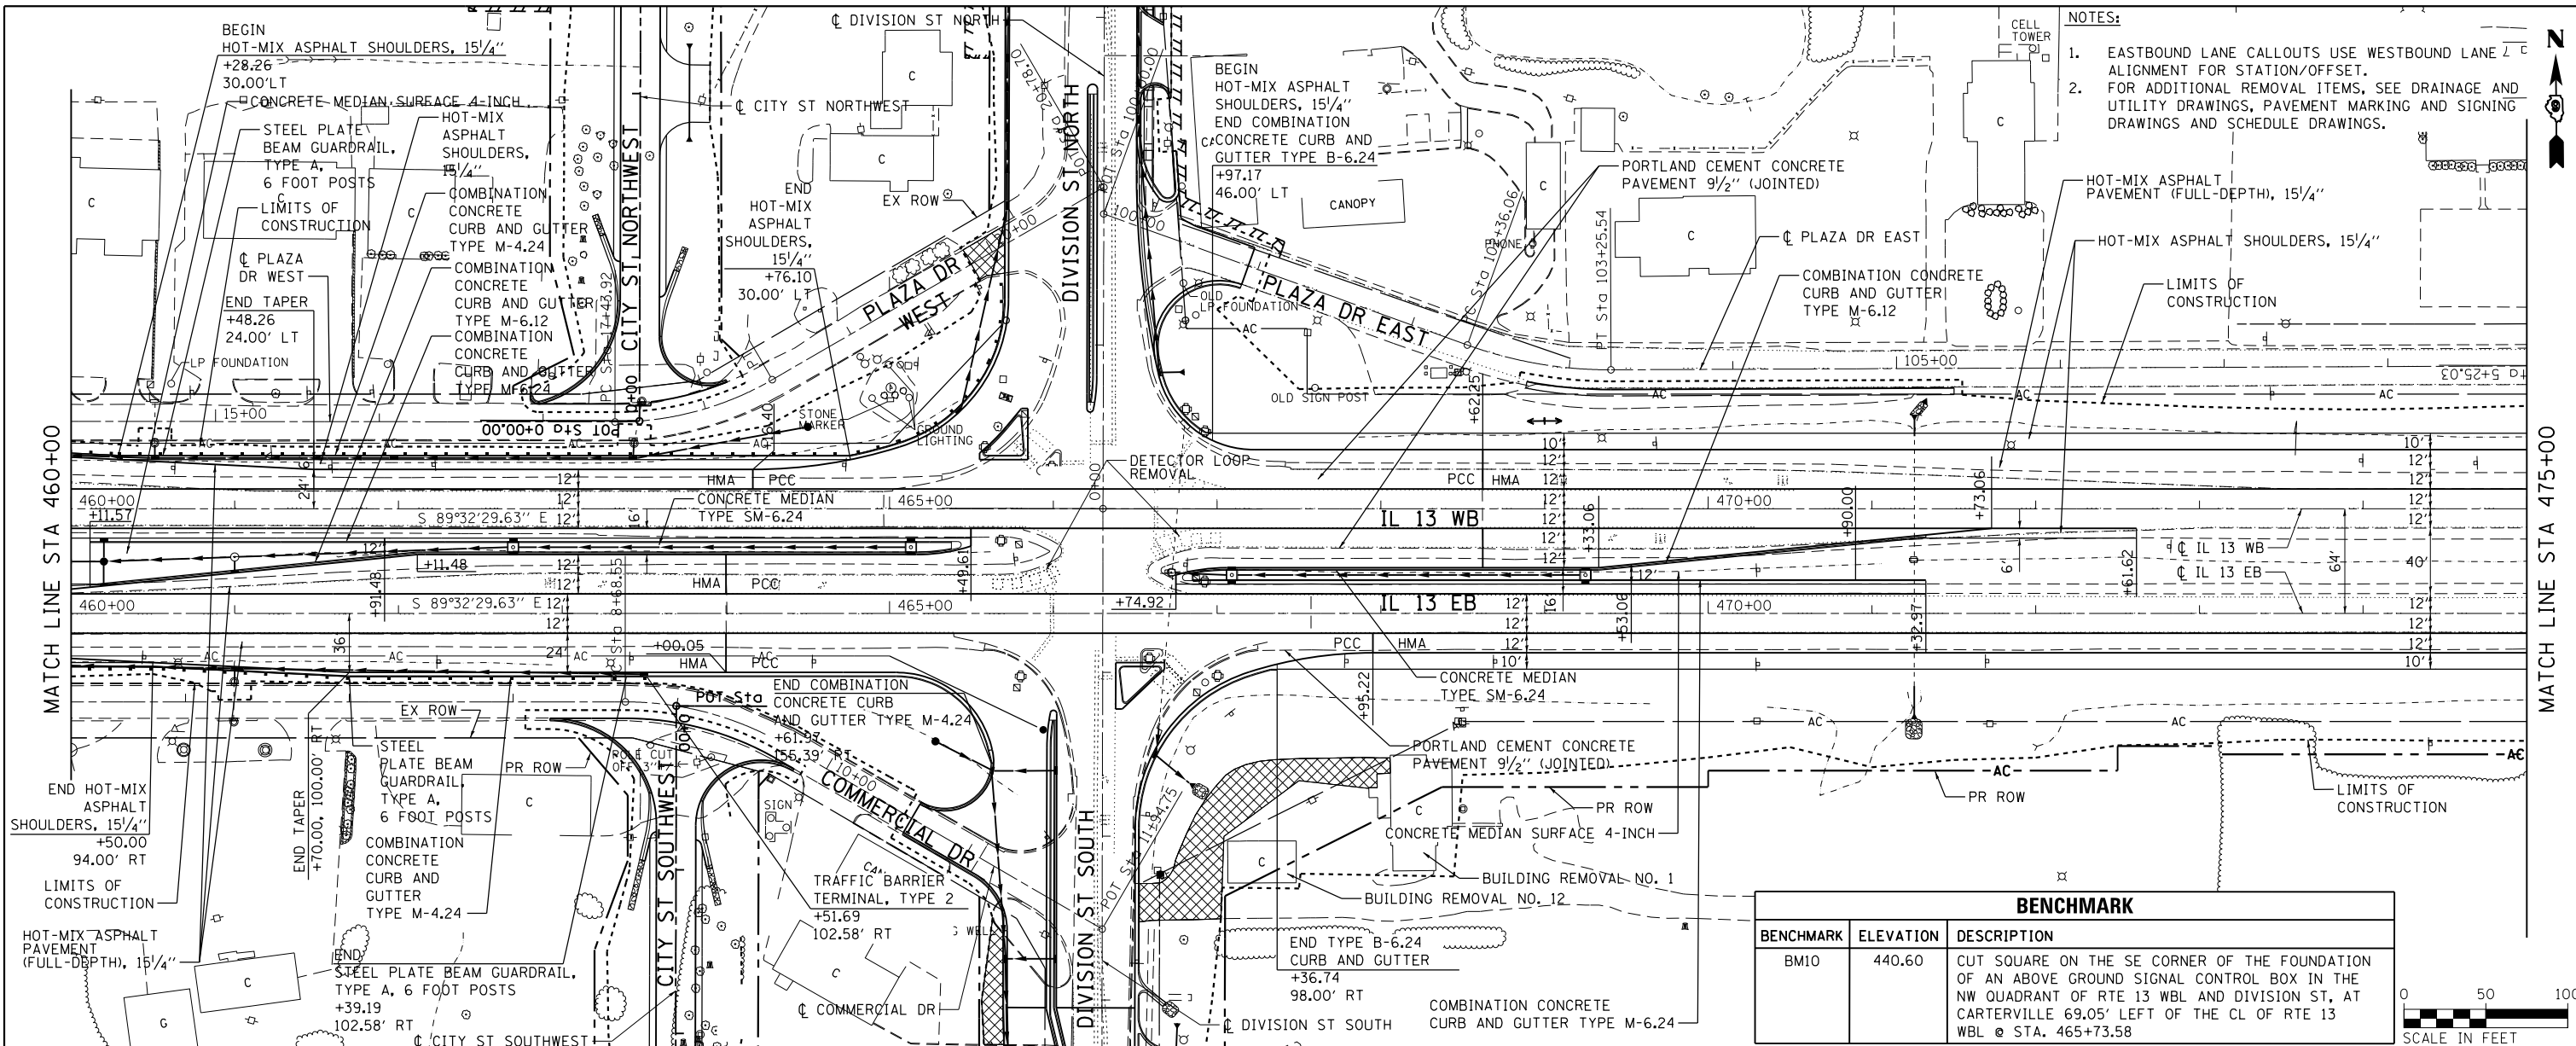

FILE NAME =	USER NAME = lovenderba	DESIGNED - KN	REVISED -
c:\pwwork\pwwork\levenderba\d8335666\0978258-shr-plnprf-03.dgn		DRAWN - AS	REVISED -
		CHECKED -	REVISED -
		DATE -	REVISED -

**STATE OF ILLINOIS
DEPARTMENT OF TRANSPORTATION**

ROADWAY PLAN AND PROFILE

IL 13

SCALE: SHEET NO. 3 OF 32 SHEETS STA. 460+00.00 TO STA. 475+00.00

F.A.P. R.T.E.	SECTION	COUNTY	TOTAL SHEETS	SHEET NO.
331	(1-41R-2, N-4, TS-4	WILLIAMSON	381	99
DRAWING NO. PL-03		CONTRACT NO. 78258		
ILLINOIS FED. AID PROJECT				

