
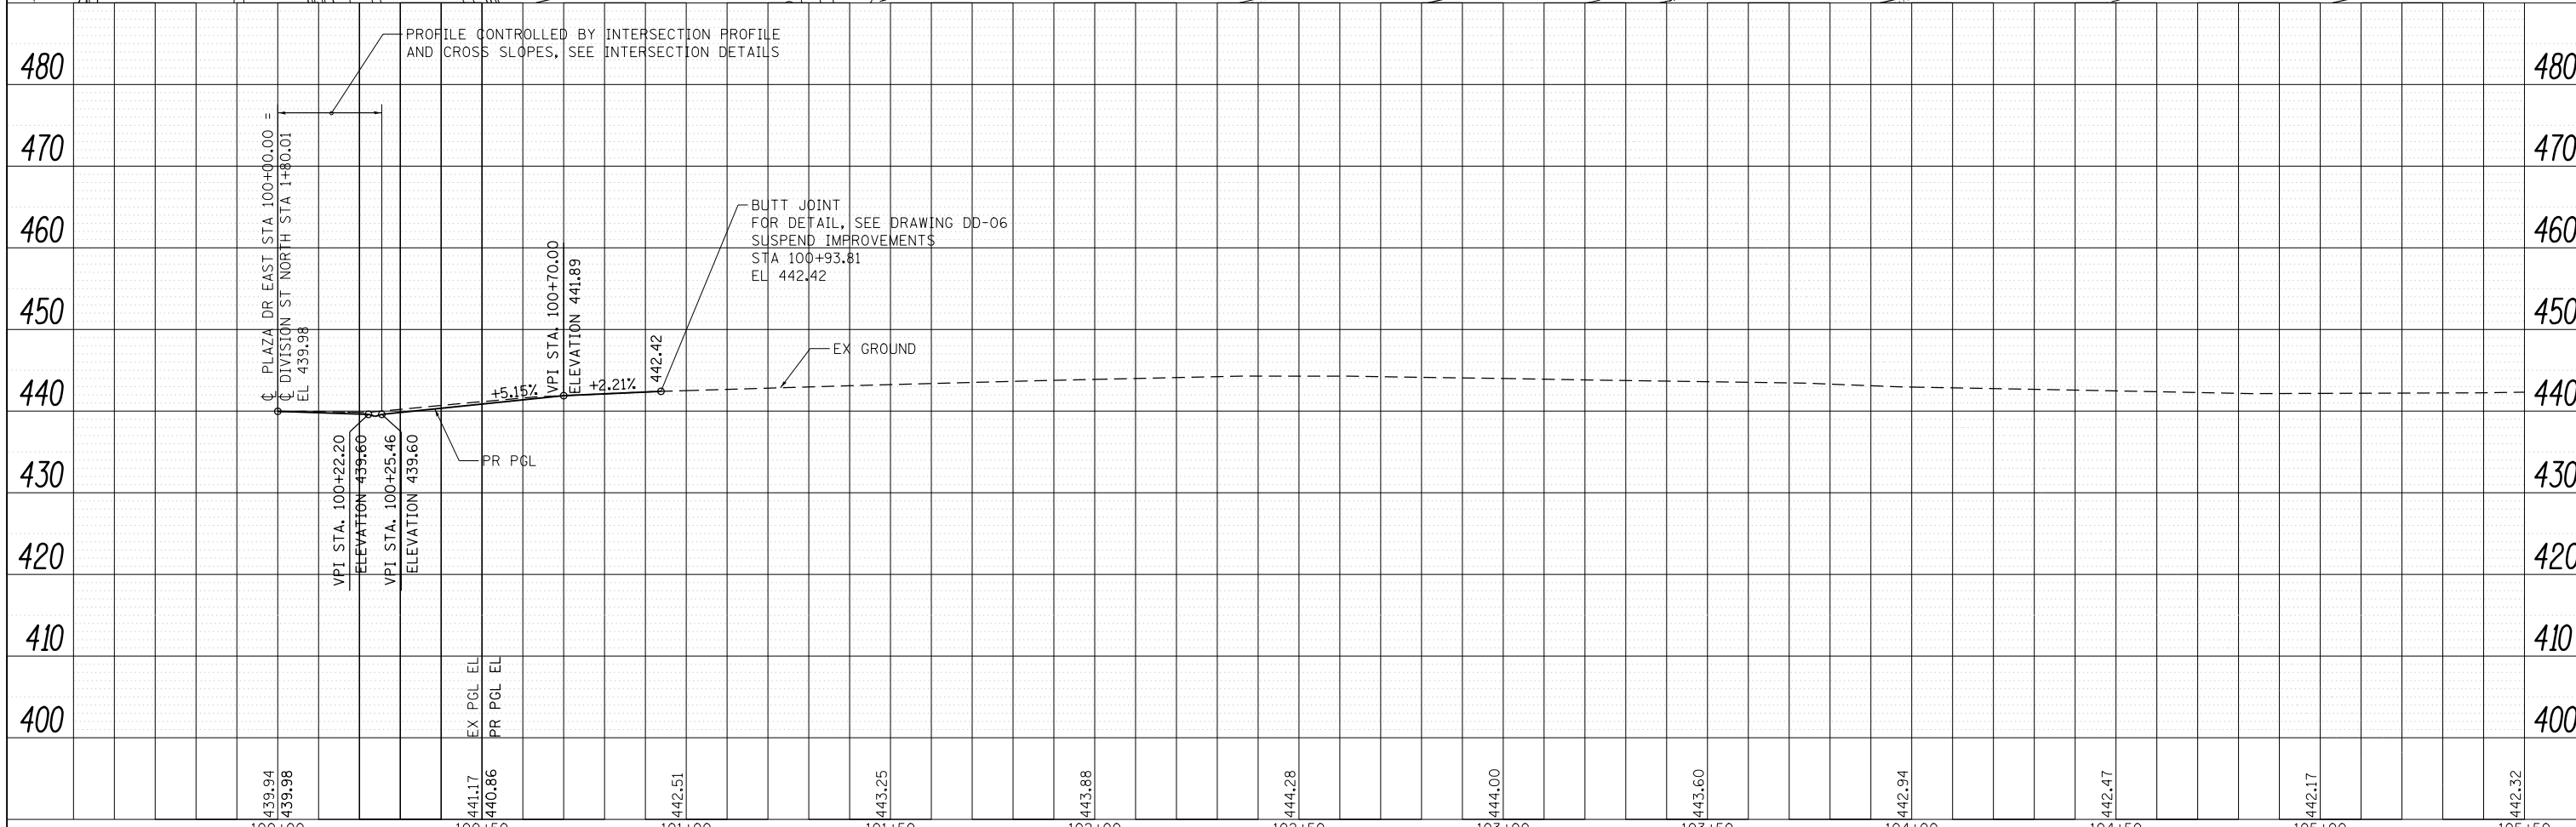


PLAN	SURVEYED	DATE
	ALIGNED	
	NOTED	
	CHECKED	
	FILED	
	NO.	

PROFILE	SURVEYED	DATE
	GRADES	
	CHECKED	
	STRUCTURE	
	NOTATIONS	
	CHKD	
	NO.	

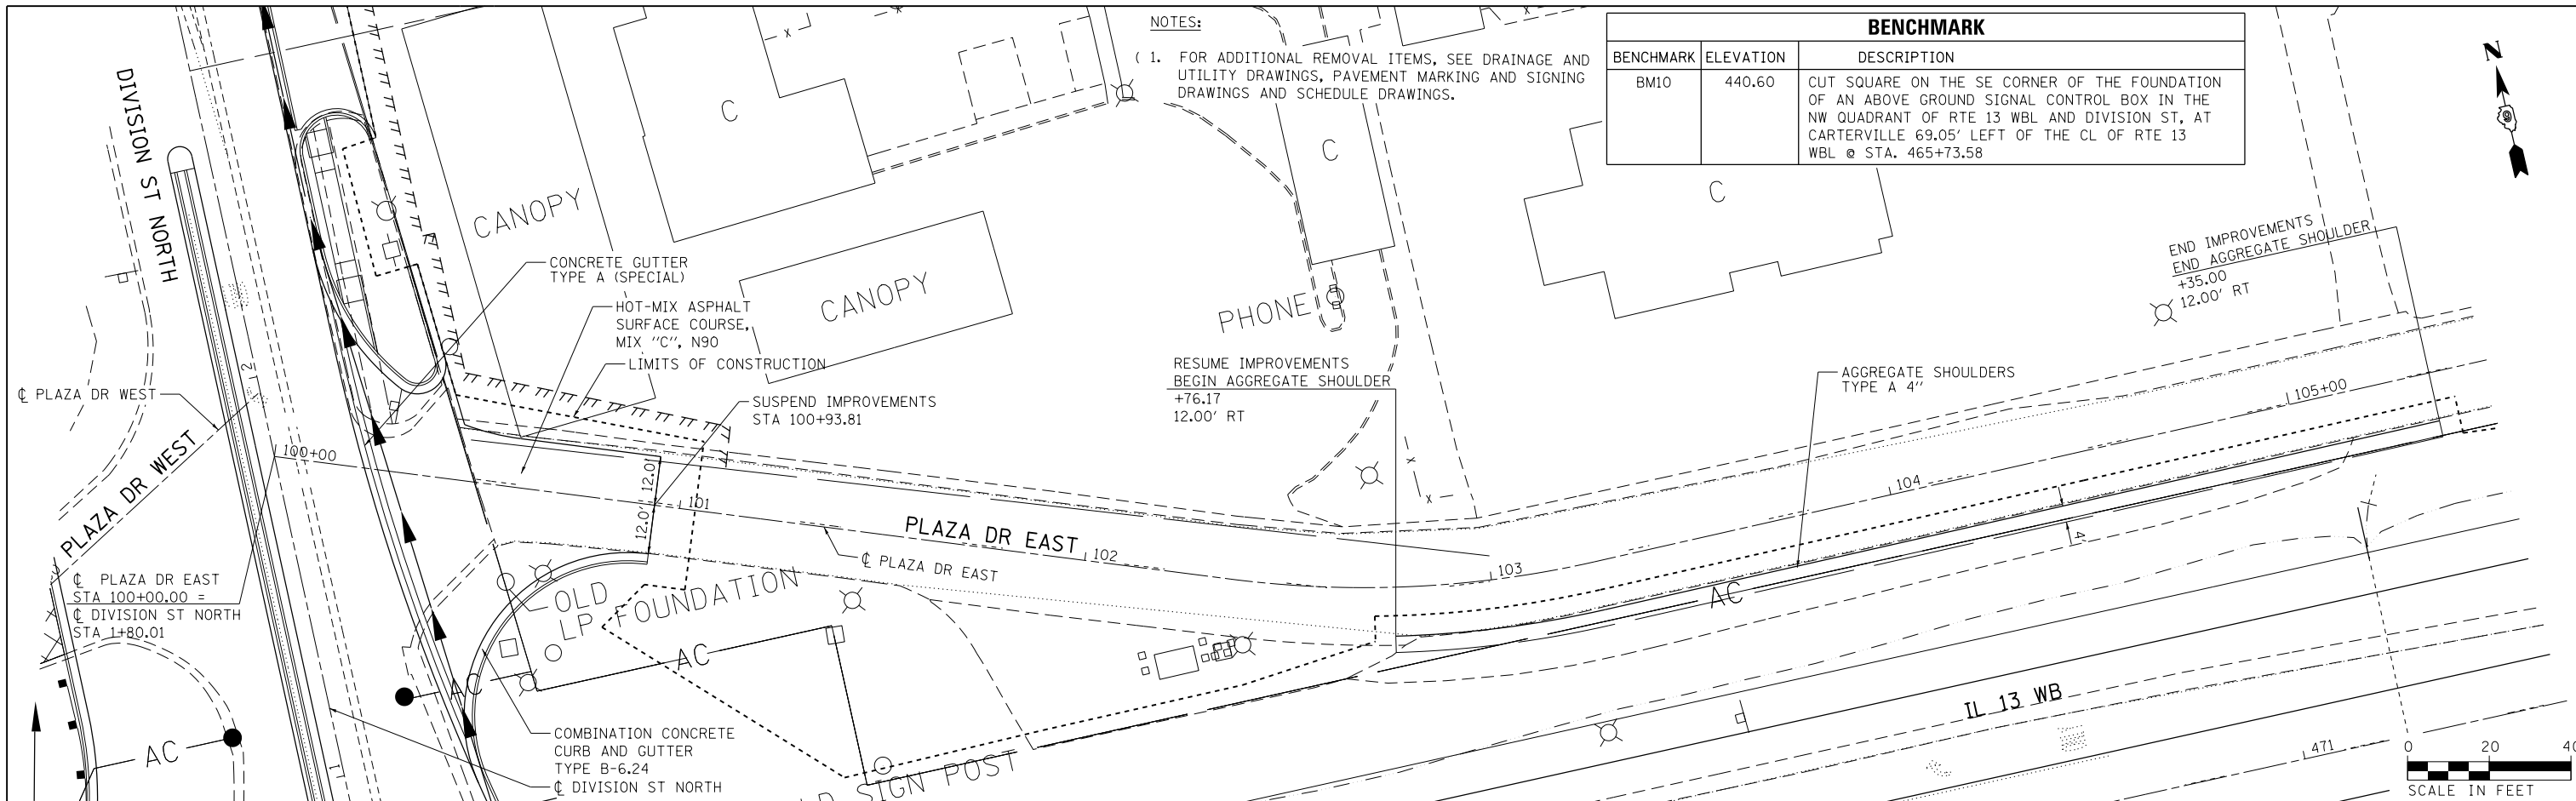

FILE NAME =	USER NAME = mfox	DESIGNED - KN	REVISED -	STATE OF ILLINOIS DEPARTMENT OF TRANSPORTATION	ROADWAY PLAN AND PROFILE PLAZA DRIVE EAST			F.A.P. RTE.	SECTION	COUNTY	TOTAL SHEETS	SHEET NO.
D978258-sh1-plnprf-27.dgn		DRAWN - AS	REVISED -		331	(1-41R-2, N-4, TS-4	WILLIAMSON	381	123			
CH2MHILL	PLOT SCALE = 40.0000' / in.	CHECKED -	REVISED -		DRAWING NO. PL-27				CONTRACT NO. 78258			
	PLOT DATE = 1/31/2013	DATE -	REVISED -		SCALE:	SHEET NO. 27 OF 32 SHEETS	STA. 100+00.00 TO STA. 105+35.00	ILLINOIS FED. AID PROJECT				