
 


F.A. RTE.	SECTION	COUNTY	TOTAL SHEETS	SHEET NO.
		POPE	60	11
STA.		TO STA.		
FED. ROAD DIST. NO.		ILLINOIS	FED. AID PROJECT	
IDNR PROJECT NO. 05-06-008				

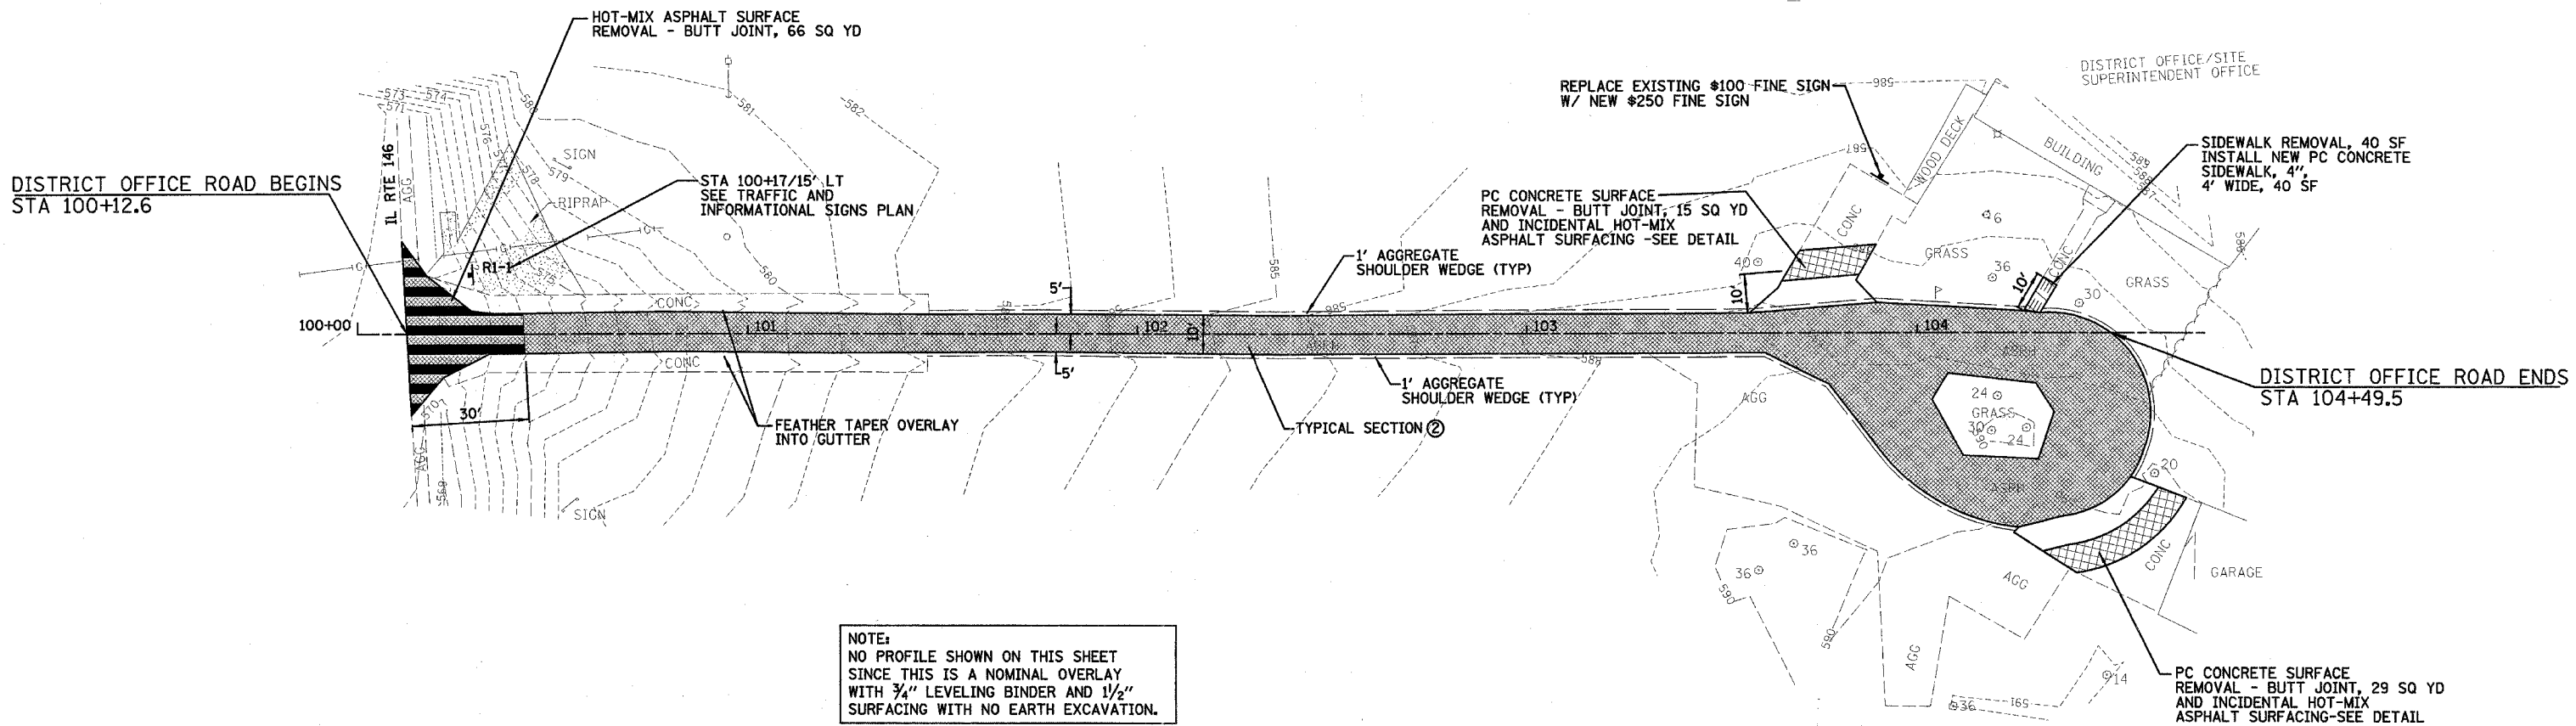

REVISIONS	
NAME	DATE

ILLINOIS DEPARTMENT OF TRANSPORTATION  
 DISTRICT OFFICE ROAD  
 -SITE SUPERINTENDENT SITE PLAN  
 IDOT / IDNR  
 DIXON SPRINGS STATE PARK

SCALE: VERT. \_\_\_\_\_  
 HORIZ. \_\_\_\_\_  
 DATE: 12/08/06

DRAWN BY: DRR  
 CHECKED BY: RGD