


REF-EDR03
REF-PDR03


CONTRACT NO. 60A91

F.A.P. RTE.	SECTION	COUNTY	TOTAL SHEETS	SHEET NO.
334	III RS-5 & 116 B-1	McHENRY	38	37
STA. TO STA.		TO STA.		
FED. ROAD DIST. NO.		ILLINOIS FED. AID PROJECT		

IMPROVEMENT LIMIT
STA. 19+40 'E'

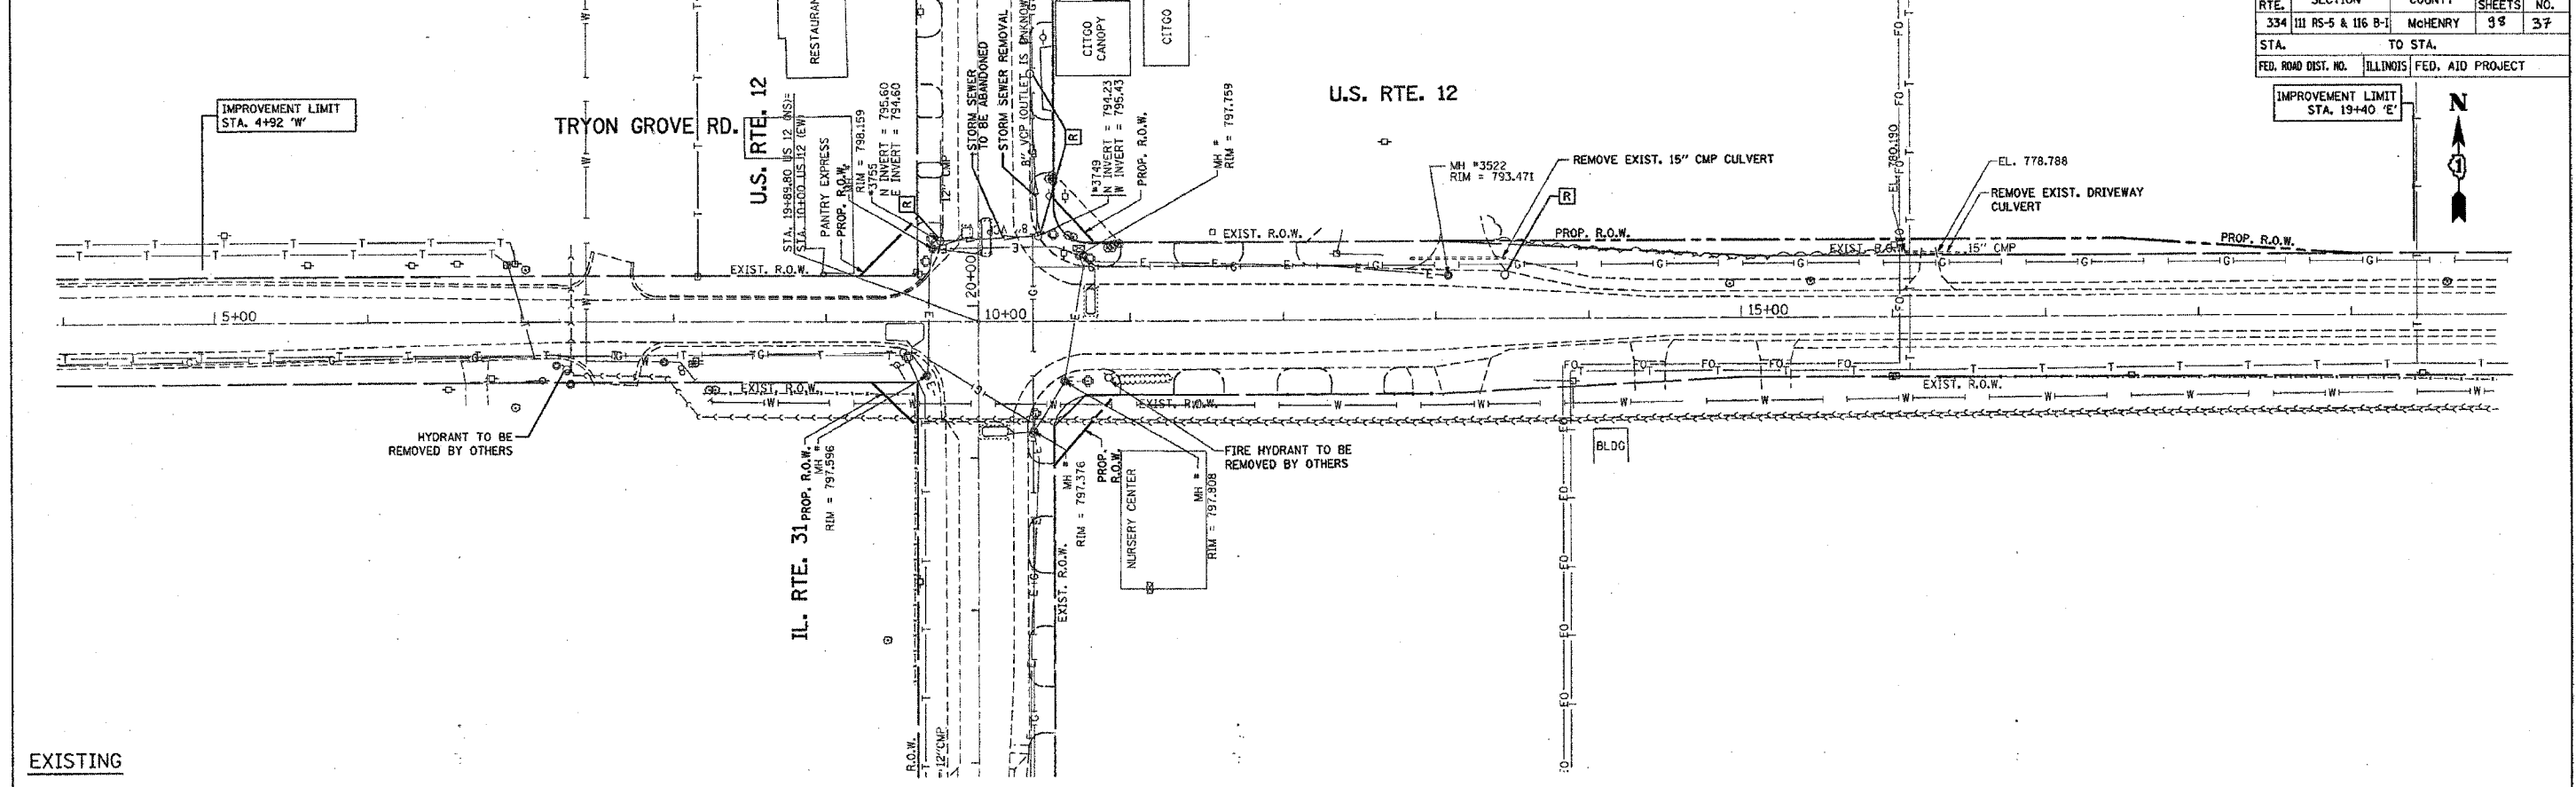

EXISTING

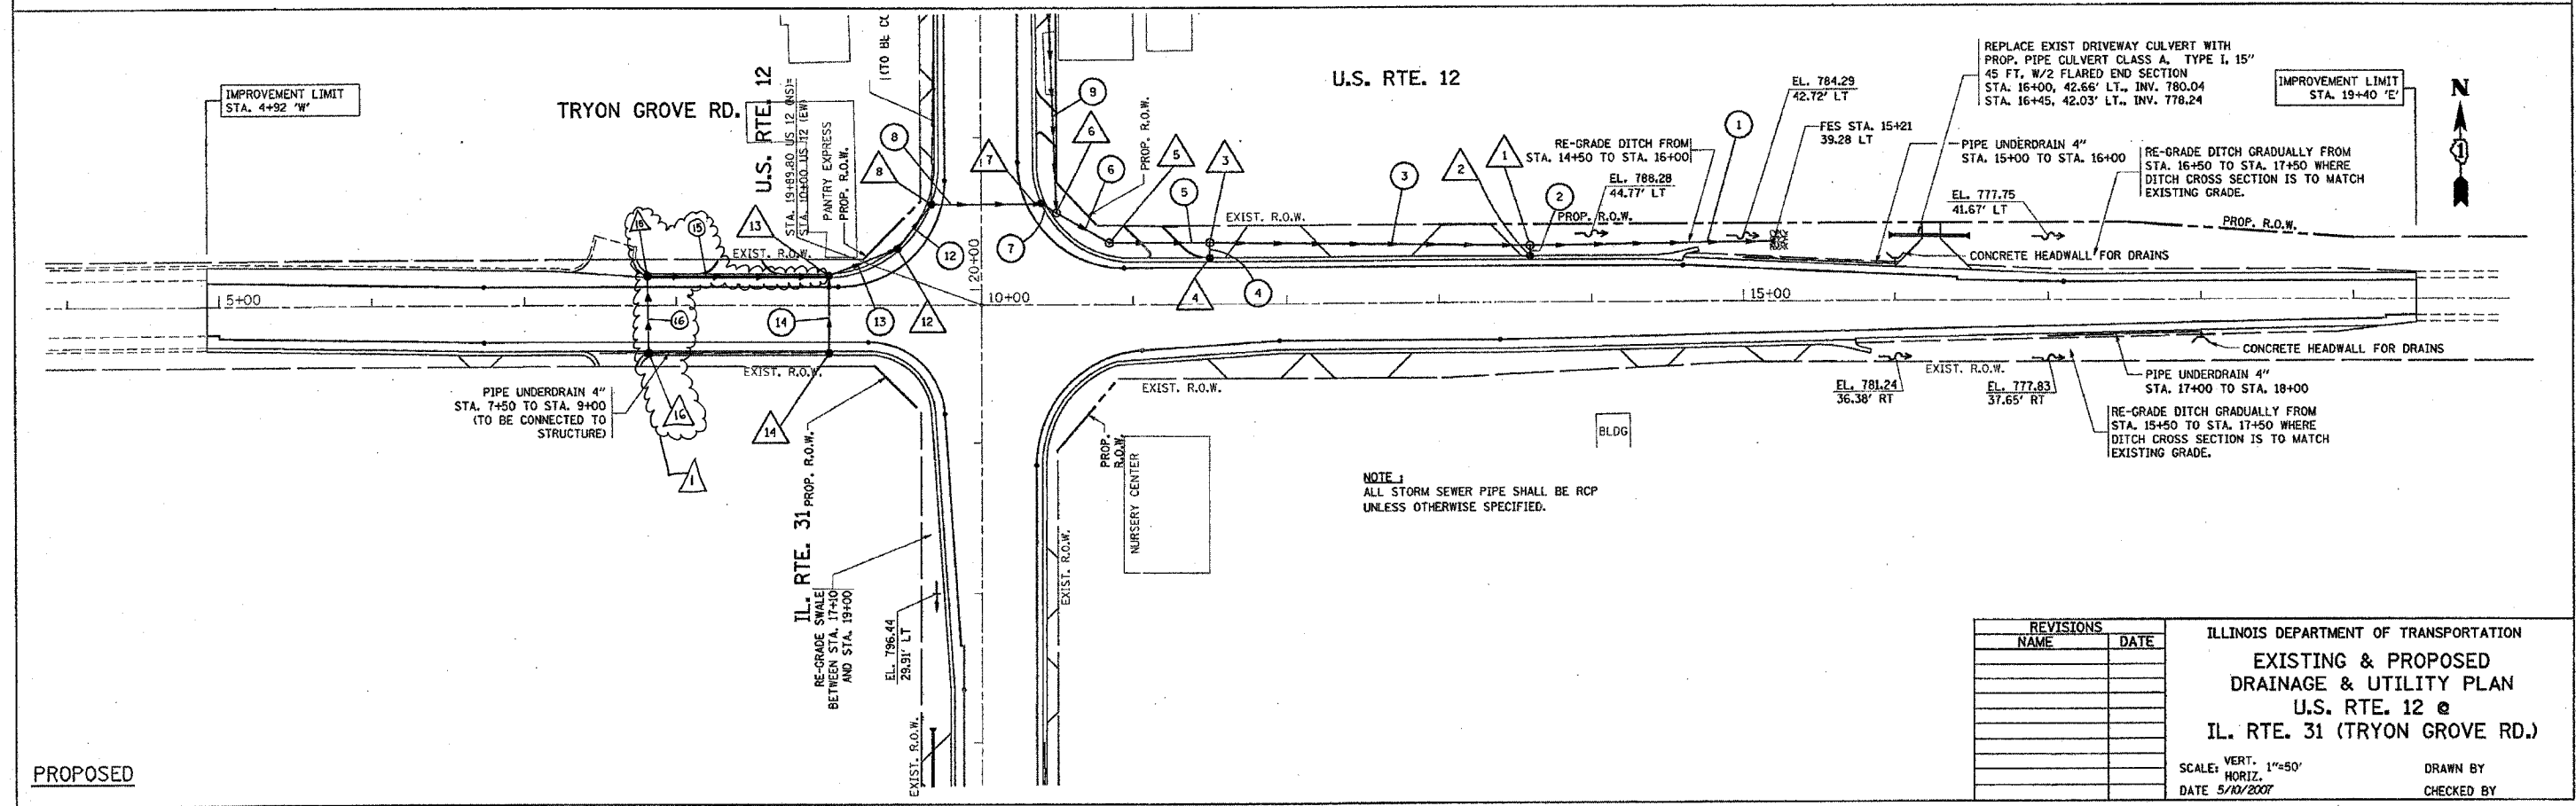

PROPOSED

REVISIONS	
NAME	DATE

ILLINOIS DEPARTMENT OF TRANSPORTATION
**EXISTING & PROPOSED
 DRAINAGE & UTILITY PLAN**
**U.S. RTE. 12 @
 IL. RTE. 31 (TRYON GROVE RD.)**
 SCALE: VERT. 1"=50'
 HORIZ. 1"=50'
 DATE 5/10/2007
 DRAWN BY
 CHECKED BY

5/10/2007
 5/10/2007
 5/10/2007
 5/10/2007

REVISOR 7/23/07 AM