

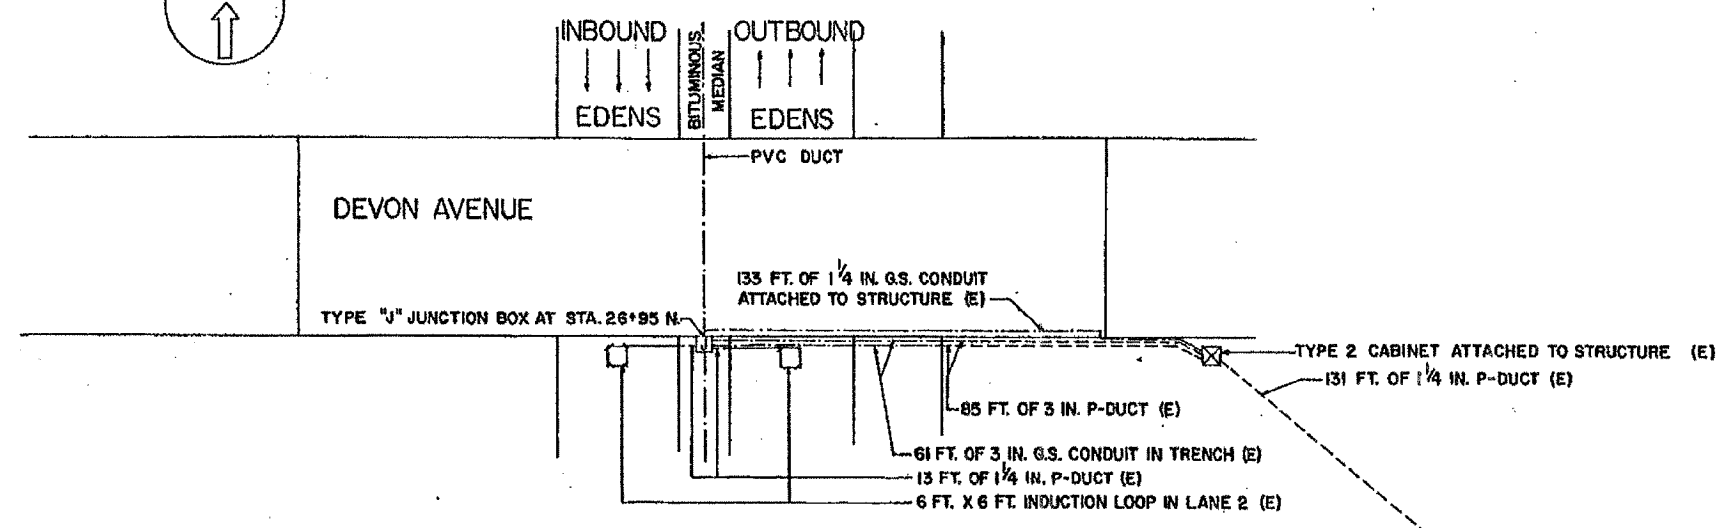


F. & E.	SECTION	COUNTY	TOTAL SHEETS	SHEET NO.
			135	85
STA.	TO STA.			
FED. ROAD DIST. NO. 2	ILLINOIS	FED. AID PROJECT		


62747

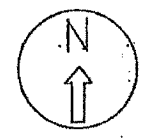

PLAN

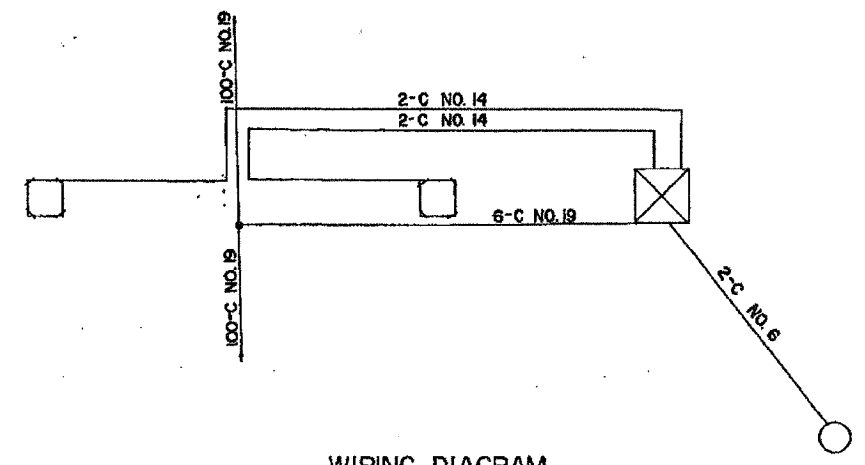

WIRING DIAGRAM

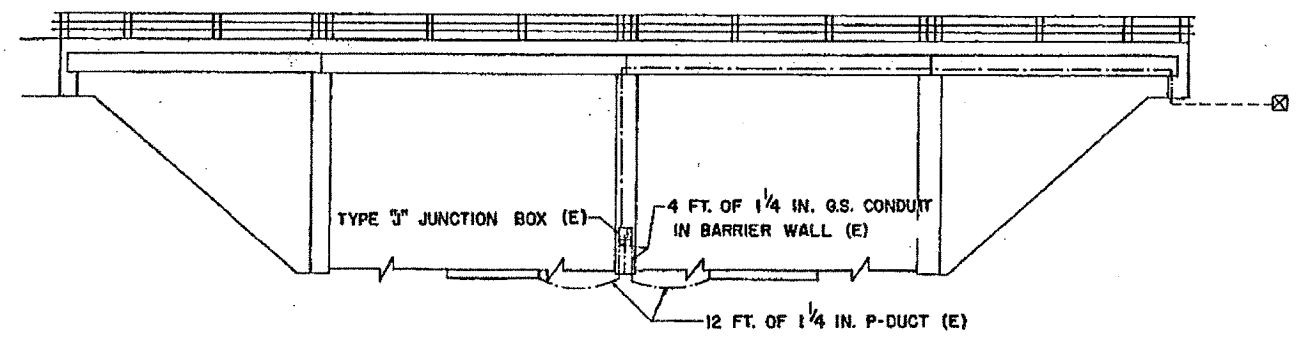

SOUTH ELEVATION

LEGEND

- INDUCTION LOOP
- ⊠ CABINET
- ⊞ JUNCTION BOX
- PULL POINT
- SERVICE INSTALLATION
- ⊙ HANDHOLE
- ⊕ HEAVY DUTY HANDHOLE
- POLYETHYLENE DUCT
- CONDUIT
- x-x- FENCE
- x-x- GUARDRAIL
- △ FLASHER
- ⊕ METERING SIGNAL LIGHT
- (E) EXISTING FACILITIES
- (R) REMOVE FACILITIES

FOR INFORMATION ONLY

ILLINOIS DEPARTMENT OF TRANSPORTATION

**DEVON AVENUE  
INSTALLATION**

SCALE: VERT. \_\_\_\_\_  
HORIZ. \_\_\_\_\_

DATE \_\_\_\_\_ DRAWN BY \_\_\_\_\_  
CHECKED BY \_\_\_\_\_

REVISIONS	
NAME	DATE