



F.A.P. RTE.	SECTION	COUNTY	TOTAL SHEETS	SHEET NO.
315	2281L	HANCOCK	13	6

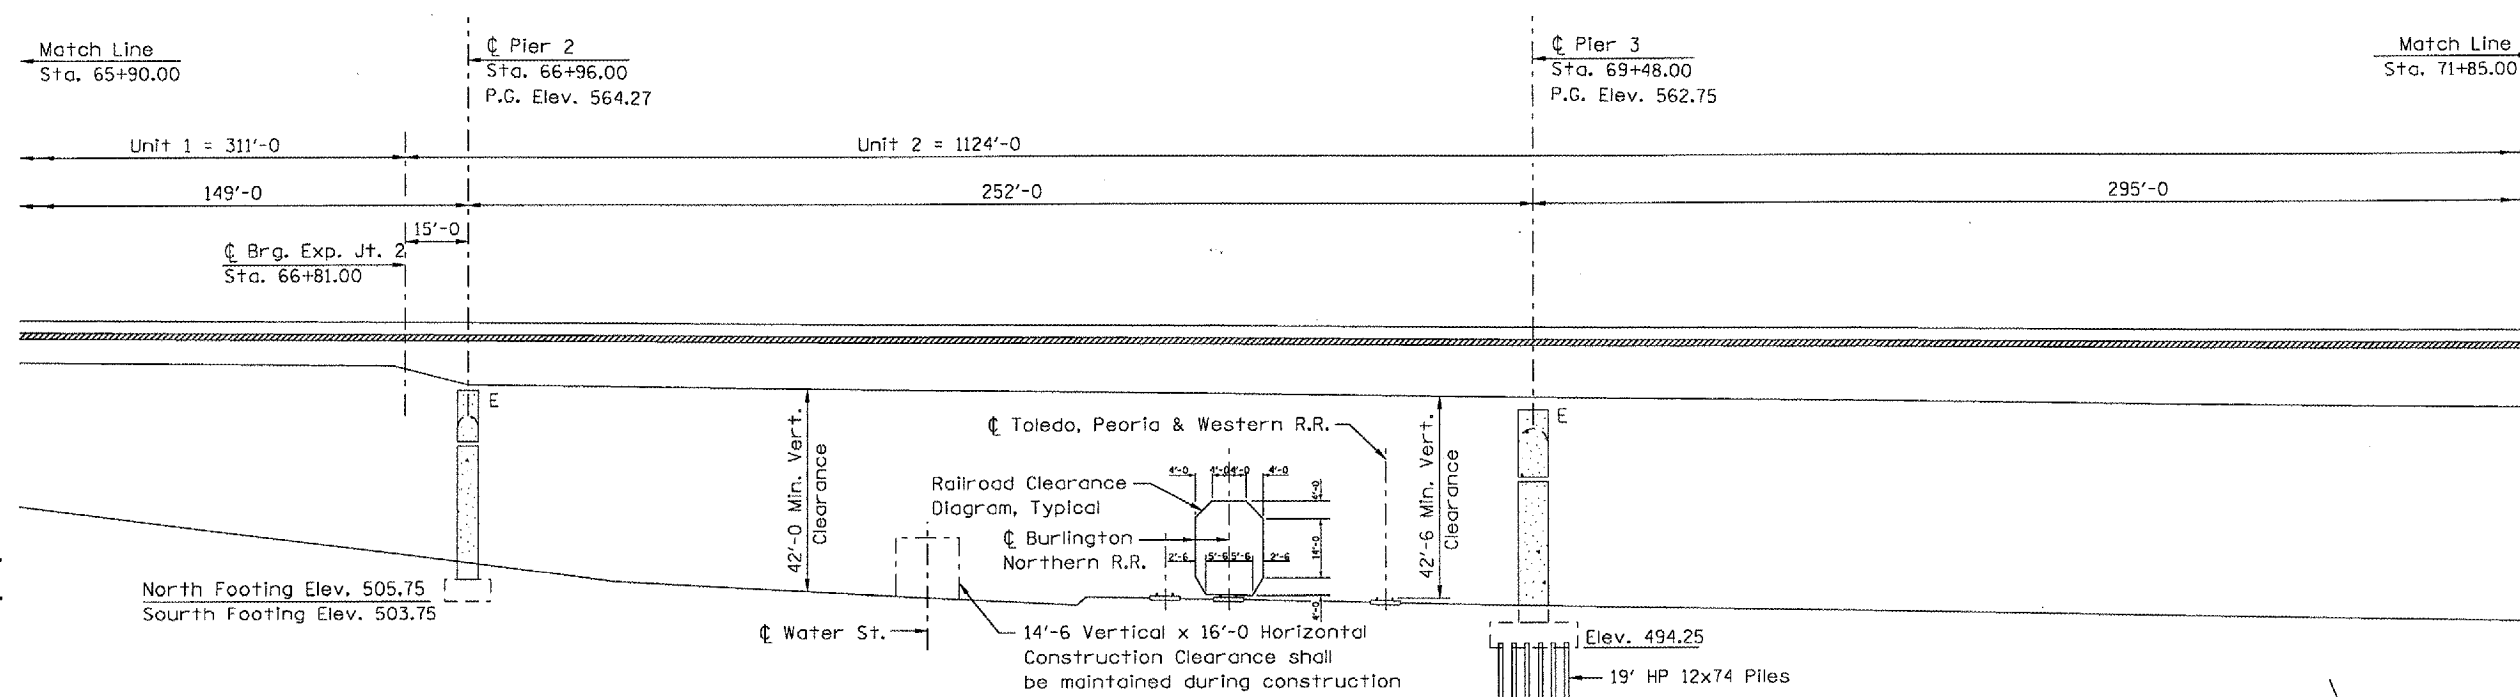

LONGITUDINAL SECTION ALONG U.S. 136

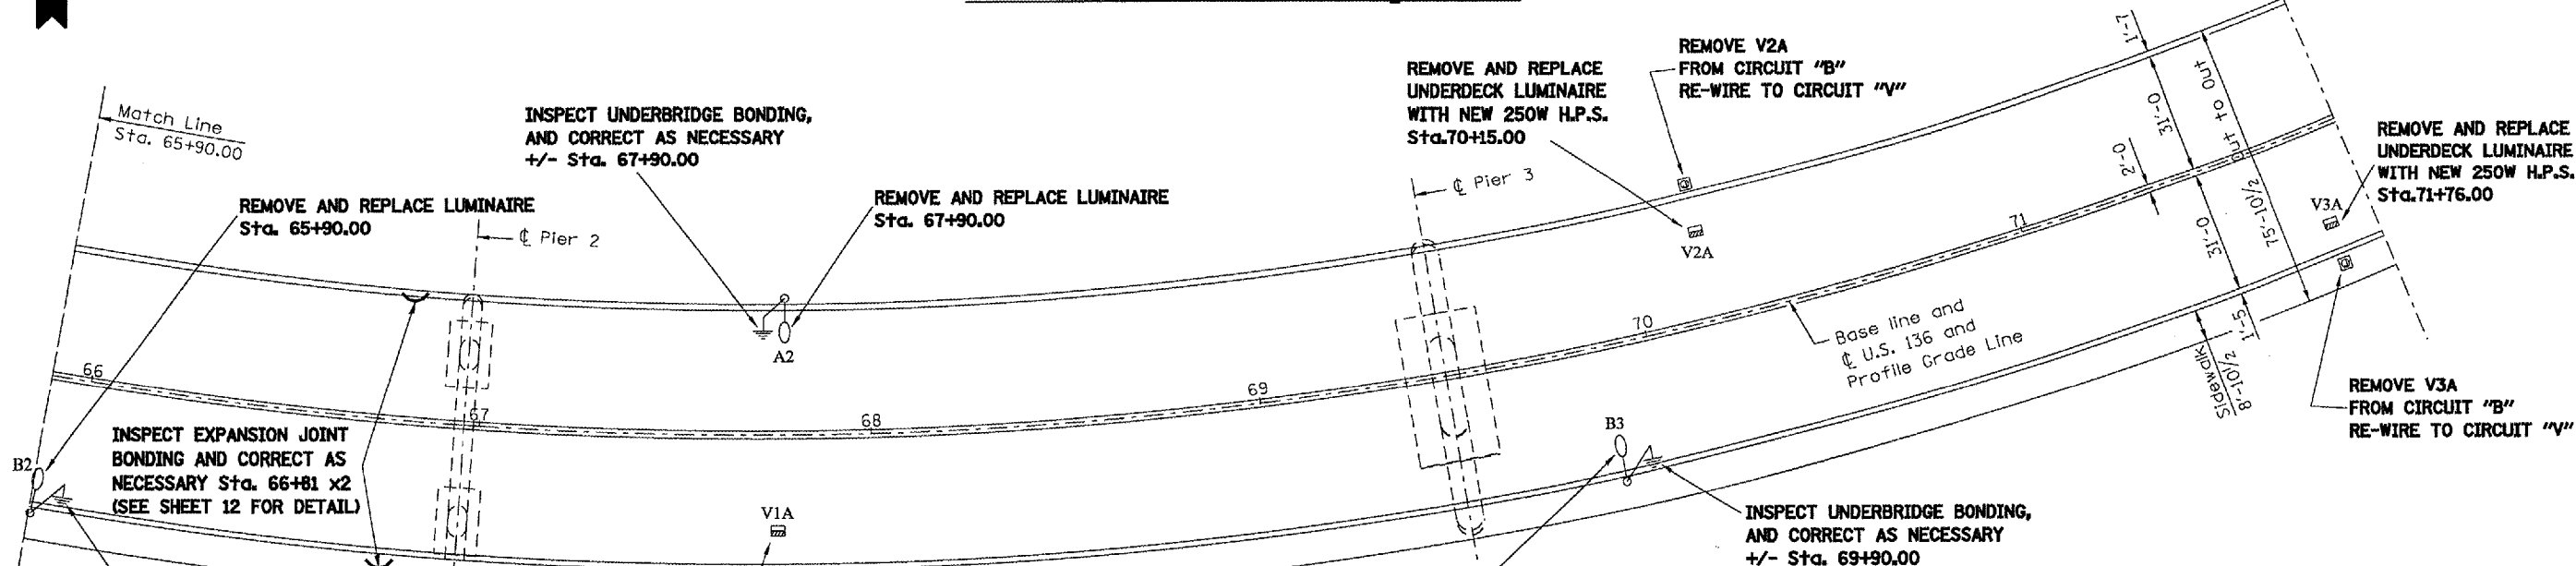

PLAN

REVISIONS	
NAME	DATE

ILLINOIS DEPARTMENT OF TRANSPORTATION
 PLAN AND PROFILE
 FAP 315 (U.S. 136)
 SECTION 2281L
 HANCOCK COUNTY

000N-SPEC
 DATE-TIME
 REF:01