


F.A.P. RTE.	SECTION	COUNTY	TOTAL SHEETS	SHEET NO.
315	(22BIL)	HANCOCK	13	7
STA. _____ TO STA. _____		FED. ROAD DIST. NO. _____ ILLINOIS FED. AID PROJECT		

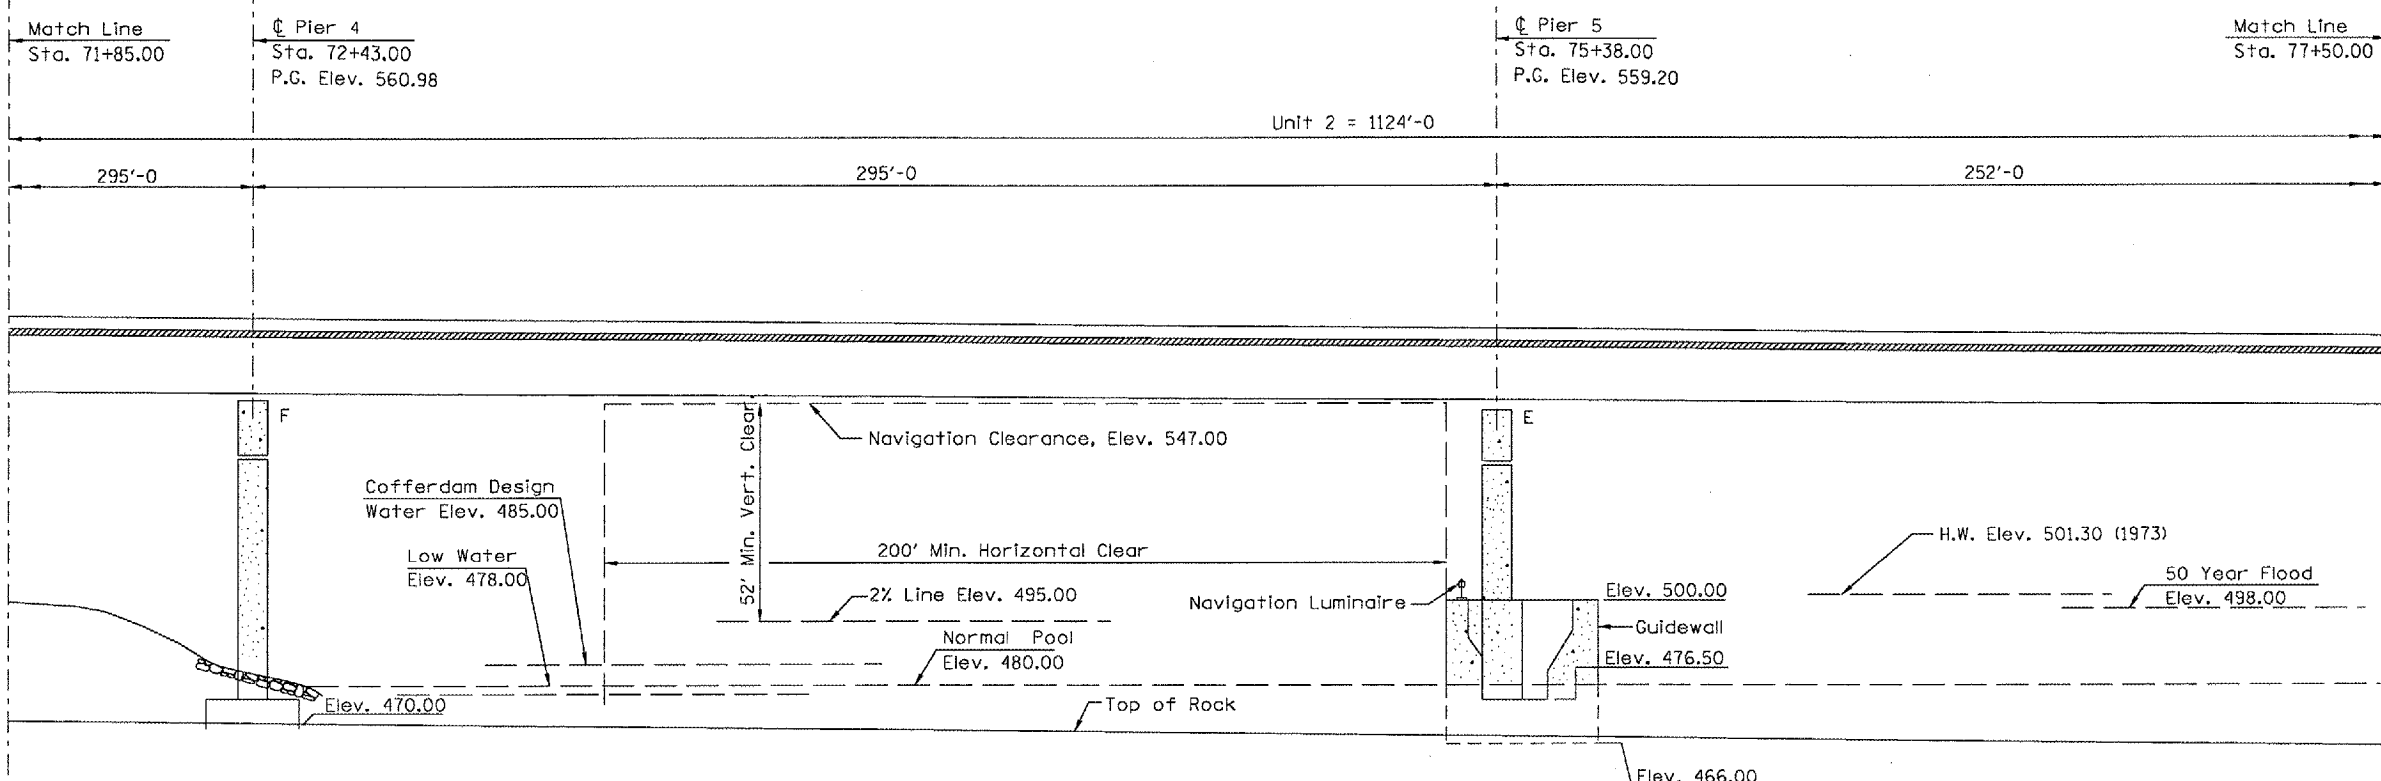

LONGITUDINAL SECTION ALONG C U.S. 136

INSPECT UNDERBRIDGE BONDING, AND CORRECT AS NECESSARY +/- Sta. 71+90.00

REMOVE AND REPLACE LUMINAIRE Sta. 71+90.00


INSPECT UNDERBRIDGE BONDING, AND CORRECT AS NECESSARY +/- Sta. 75+90.00

REMOVE AND REPLACE LUMINAIRE Sta. 75+90.00

REMOVE AND REPLACE LUMINAIRE Sta. 73+90.00

INSPECT UNDERBRIDGE BONDING, AND CORRECT AS NECESSARY +/- Sta. 73+90.00

REMOVE AND REPLACE NAVIGATION LUMINAIRE ATTACHED TO PIER FOOTING +/- Sta. 75+38.00

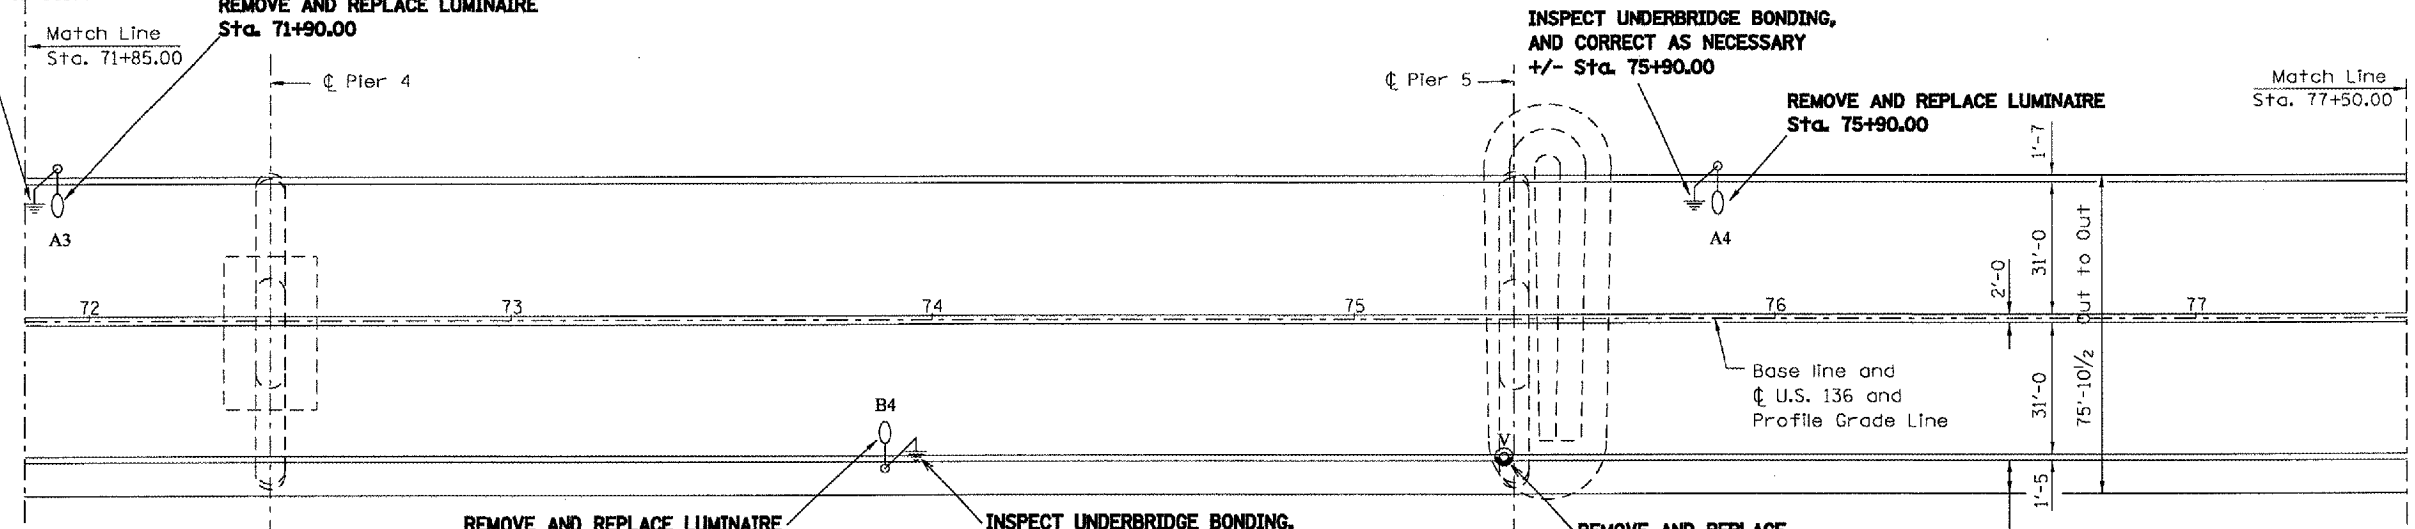

PLAN

REVISIONS	
NAME	DATE

ILLINOIS DEPARTMENT OF TRANSPORTATION
 PLAN AND PROFILE
 FAP 315 (US 136)
 SECTION (22BIL)
 HANCOCK COUNTY

DGN-SPEC
 DATE-TIME
 *REF:01