



F.A.P. RTE.	SECTION	COUNTY	TOTAL SHEETS	SHEET NO.
315	(228L)	HANCOCK	13	9

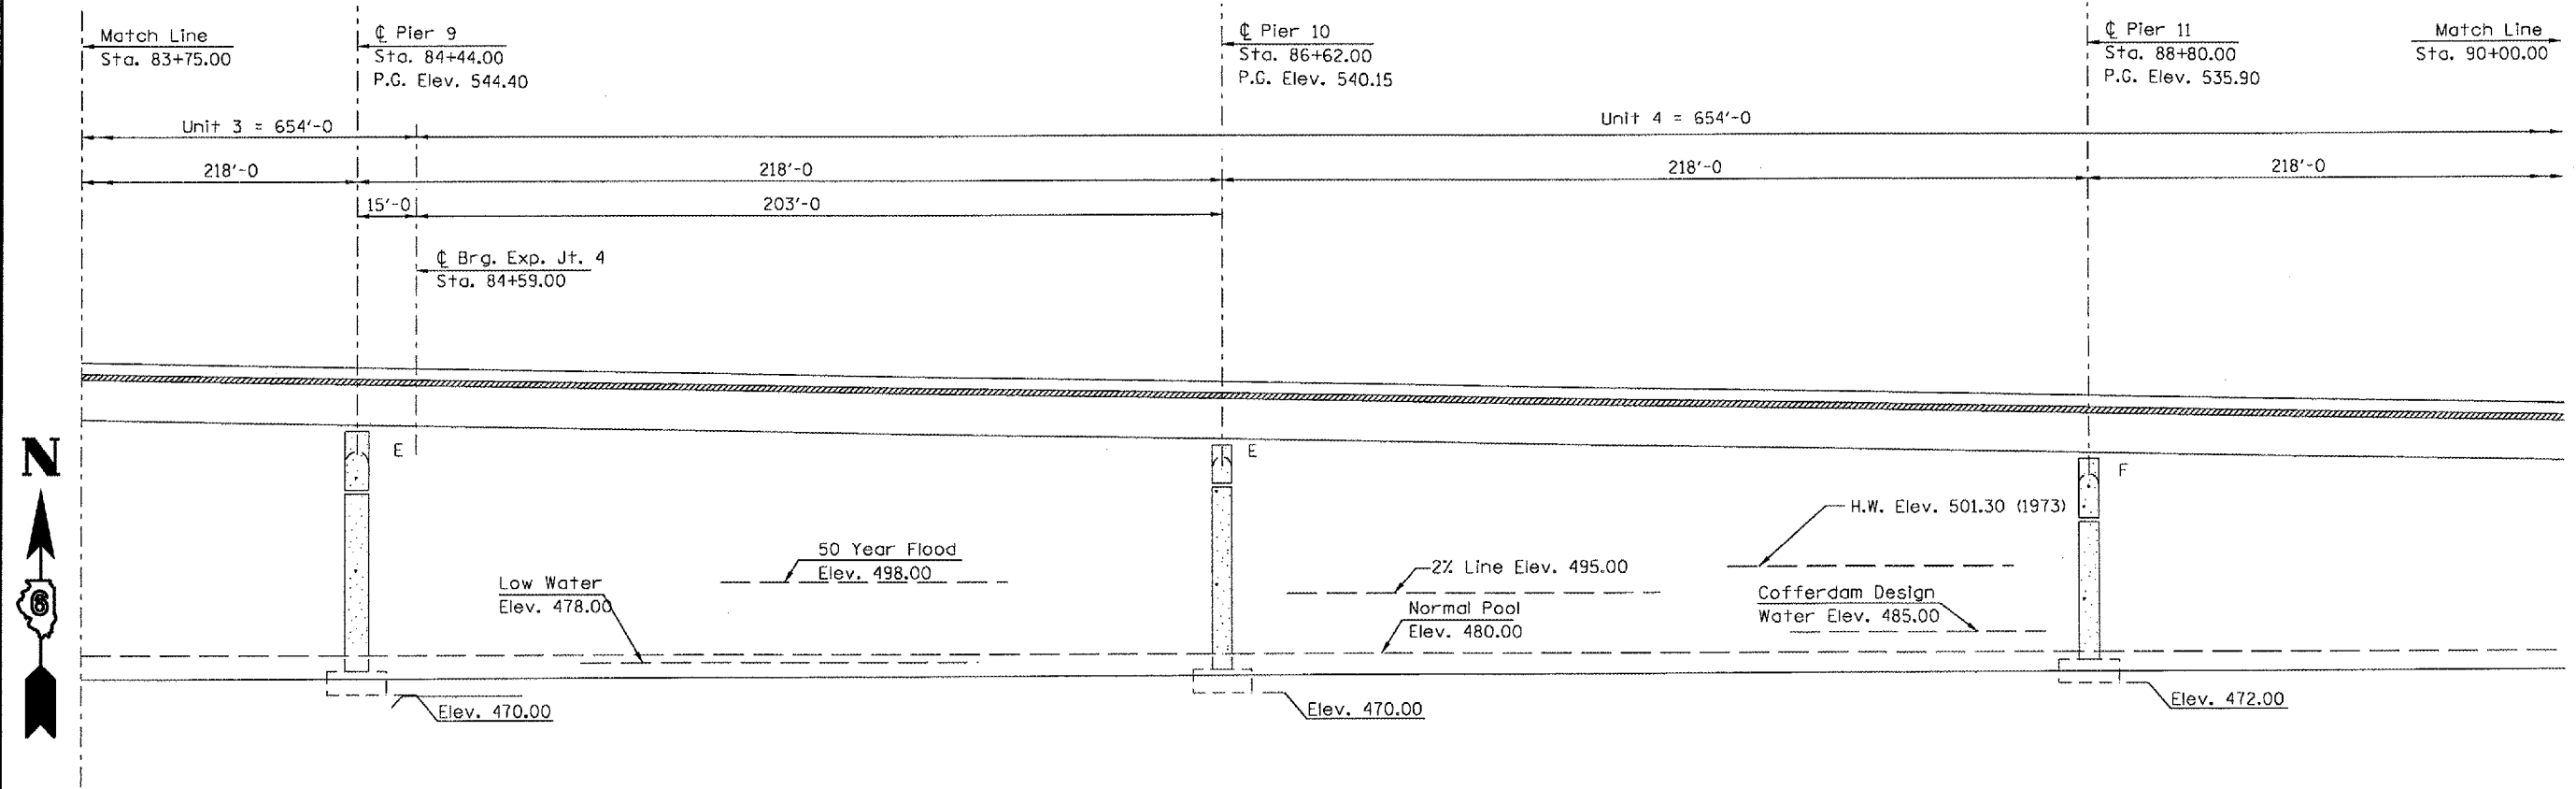

LONGITUDINAL SECTION ALONG U.S. 136

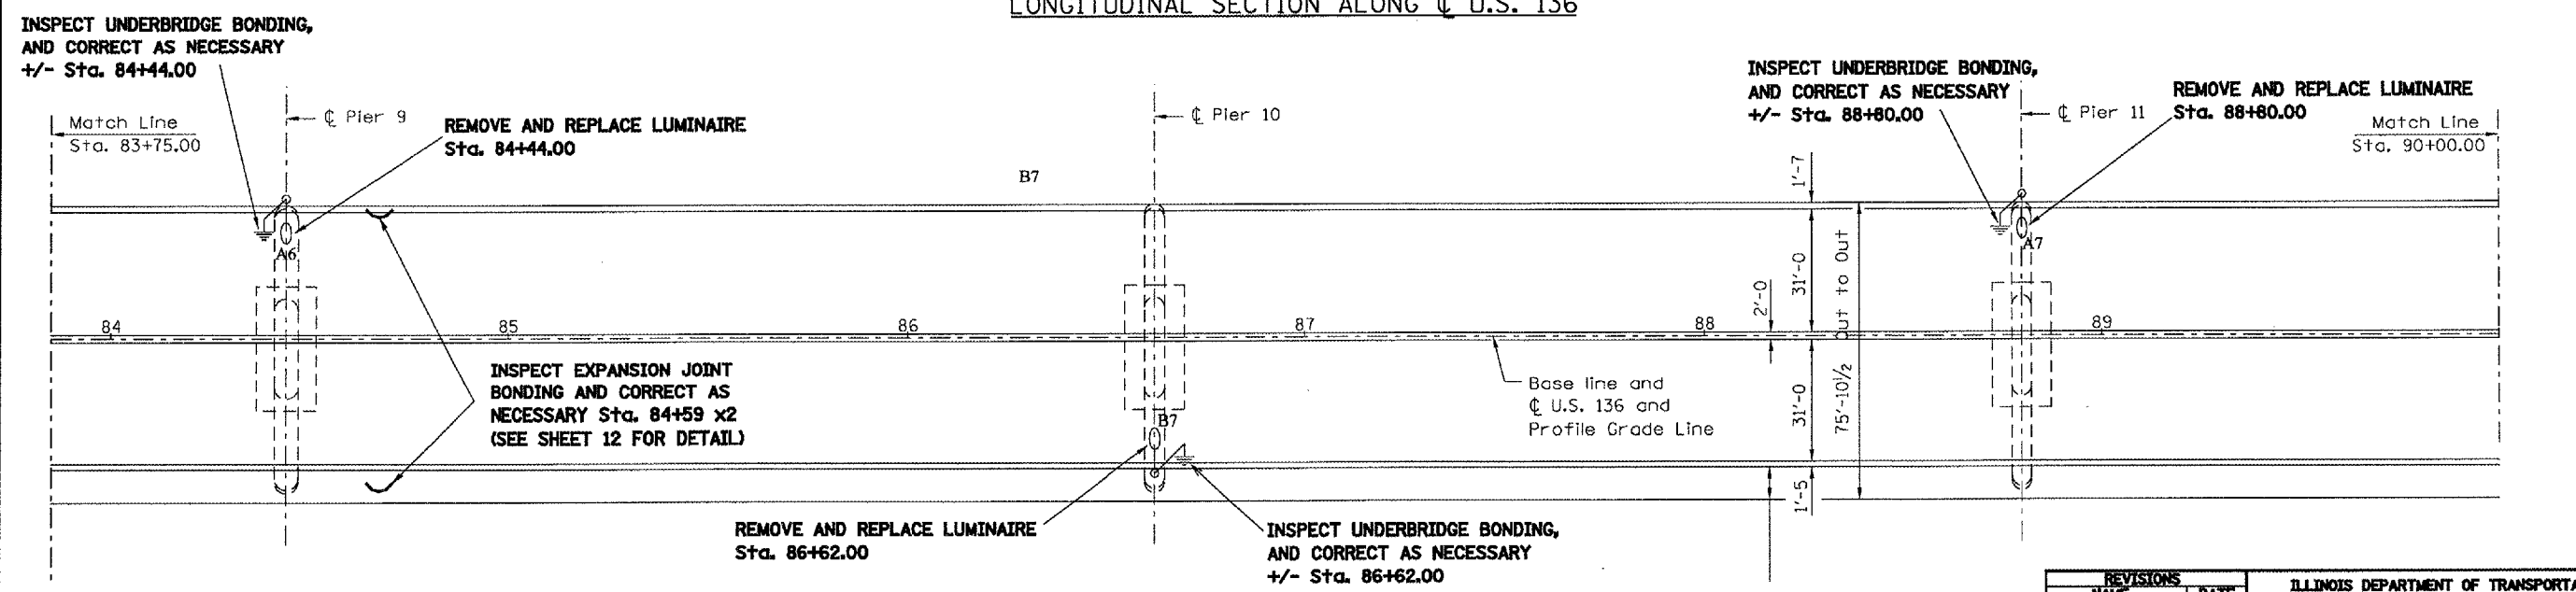

PLAN

REVISIONS	
NAME	DATE

ILLINOIS DEPARTMENT OF TRANSPORTATION
PLAN AND PROFILE
 FAP 315 (US 136)
 SECTION (228L)
 HANCOCK COUNTY

CON-SPEC
 DATE-TIME
 REF'D