



ROUTE NO.	SECTION	COUNTY	TOTAL SHEETS	SHEET NO.
VARIOUS	**	COOK	22	9
ILLINOIS PROJECT HPP-1719 (001)				
VILLAGE SECTION 06-00121-00-PV				
CONTRACT NO. 83937				

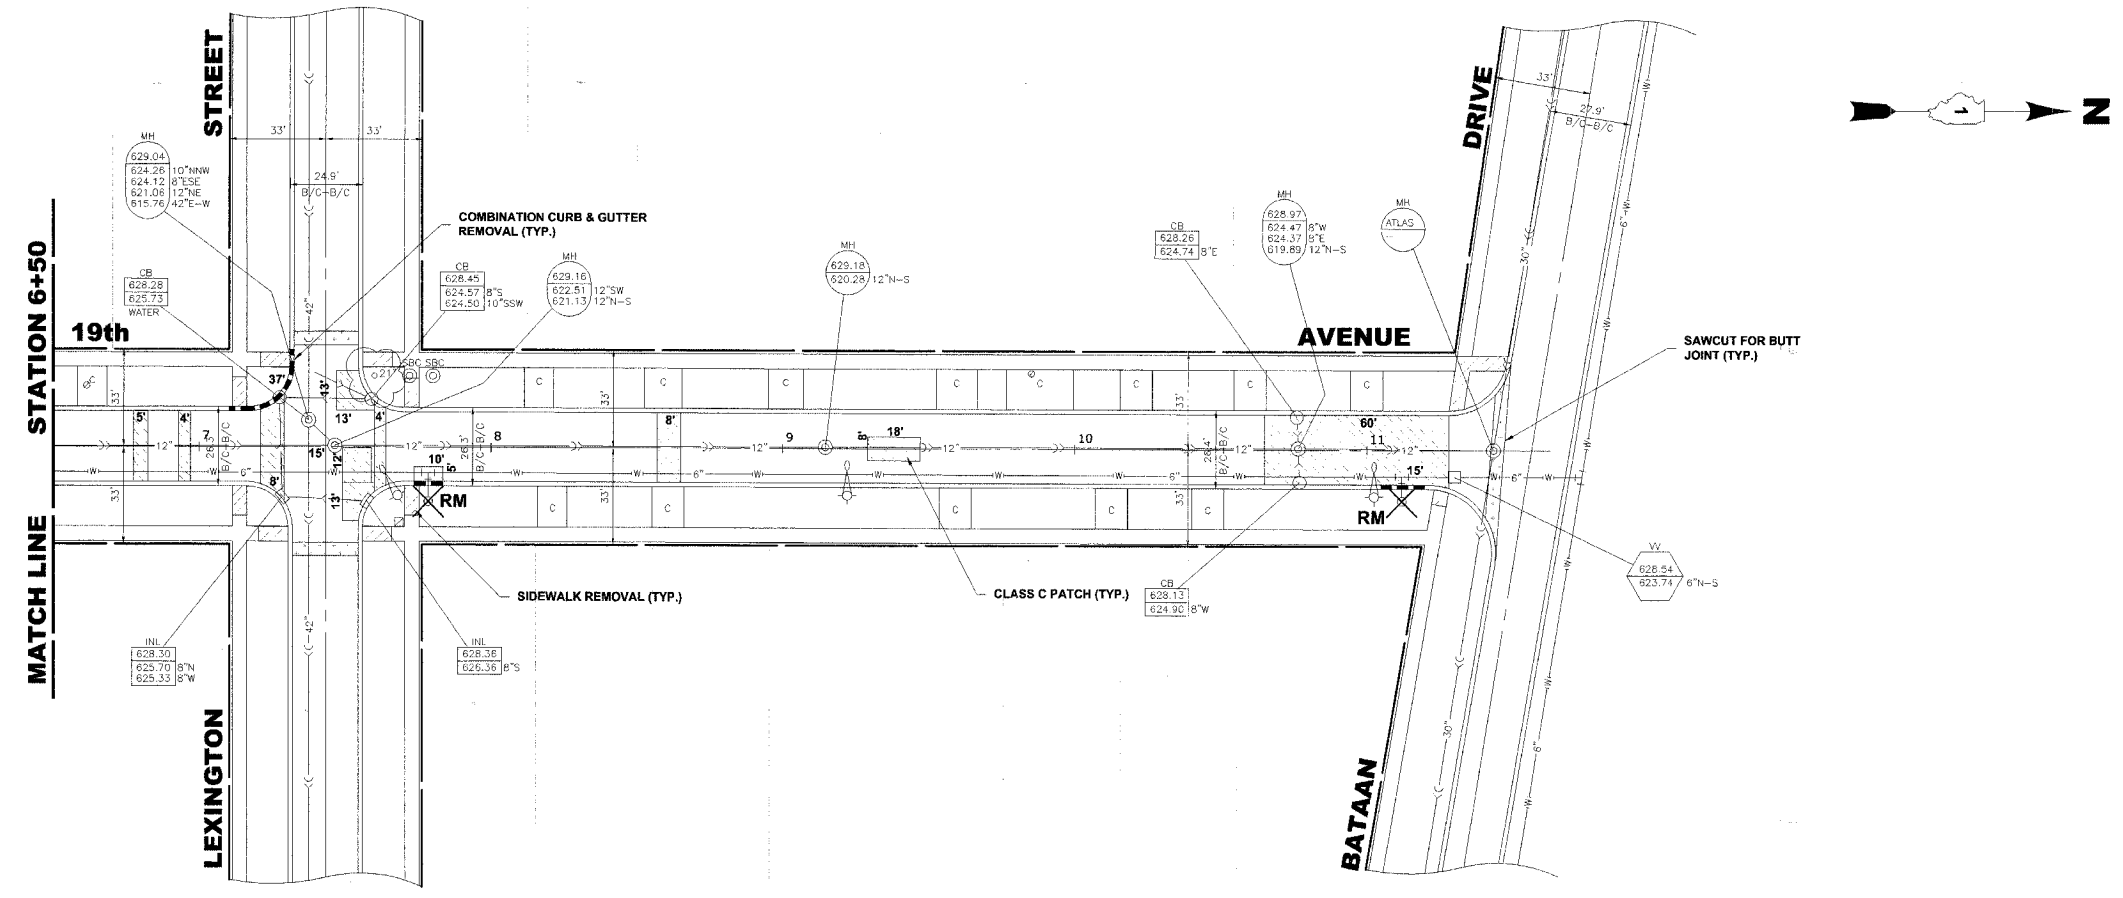

**EXISTING TOPOGRAPHY**

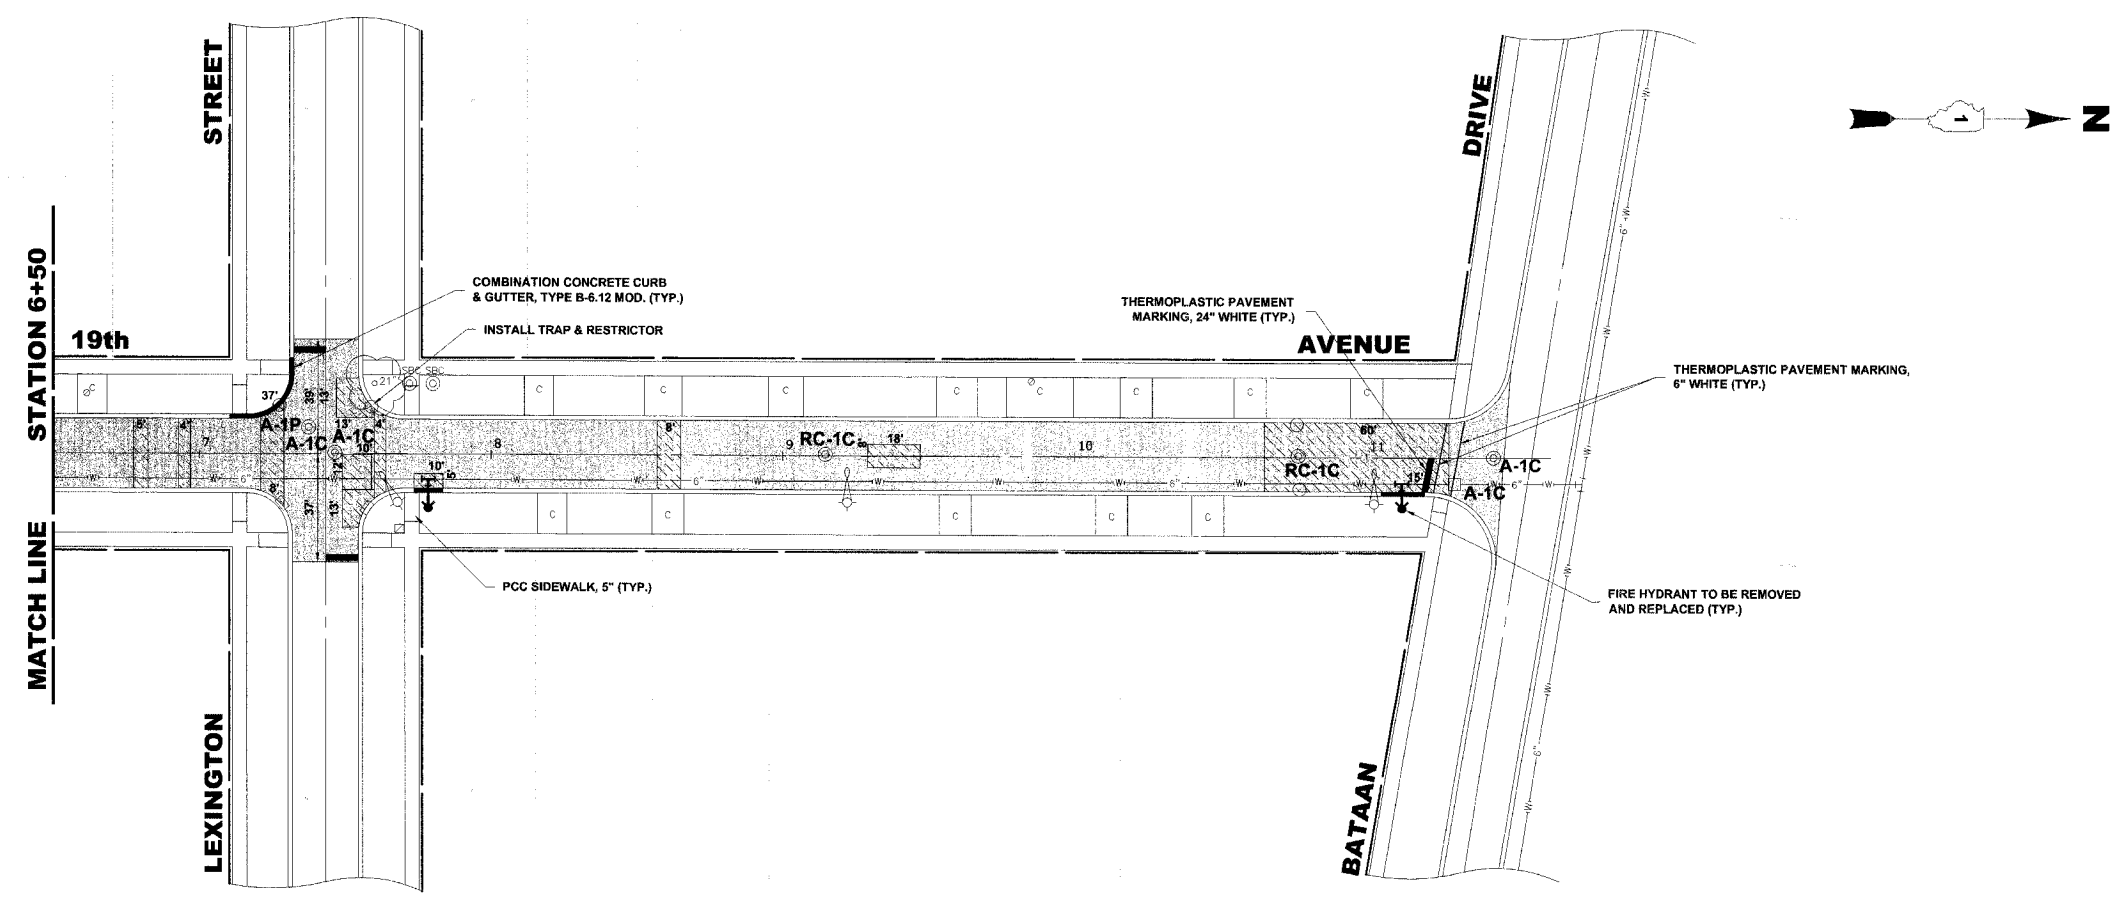

**PROPOSED IMPROVEMENT**

Drawing file: W:\Projects\65606358 - High Priority\cema\2007 STREETS WEST.dwg Apr 11, 2007 - 2:04pm

	◆ Civil Engineers	9933 Roosevelt Road
	◆ Municipal Consultants	Westchester, Illinois 60154-2780
	◆ Established 1911	Phone: 708/865-0300
		Fax: 708/865-1212

**ROADWAY RESURFACING (LAPP)**  
**PROJECT HPP-1717 (001)**  
**VILLAGE OF MAYWOOD, ILLINOIS**

**19th AVENUE**  
**PAVING PLAN**

SCALE:	1" = 30'	SHEET <b>9</b> / 22
DRAWN BY:	LEV/ECW	
BOOK NO.:	1484/1516/1538	
DATE:	4-12-07	
E.H.E. NO.:	565-06-35901	
REVISION:		OF