



ROUTE NO.	SECTION	COUNTY	TOTAL SHEETS	SHEET NO.
VARIOUS	**	COOK	22	13
ILLINOIS PROJECT		HPP-1719 (001)		
VILLAGE SECTION		06-00121-00-PV		
CONTRACT NO. 83937				

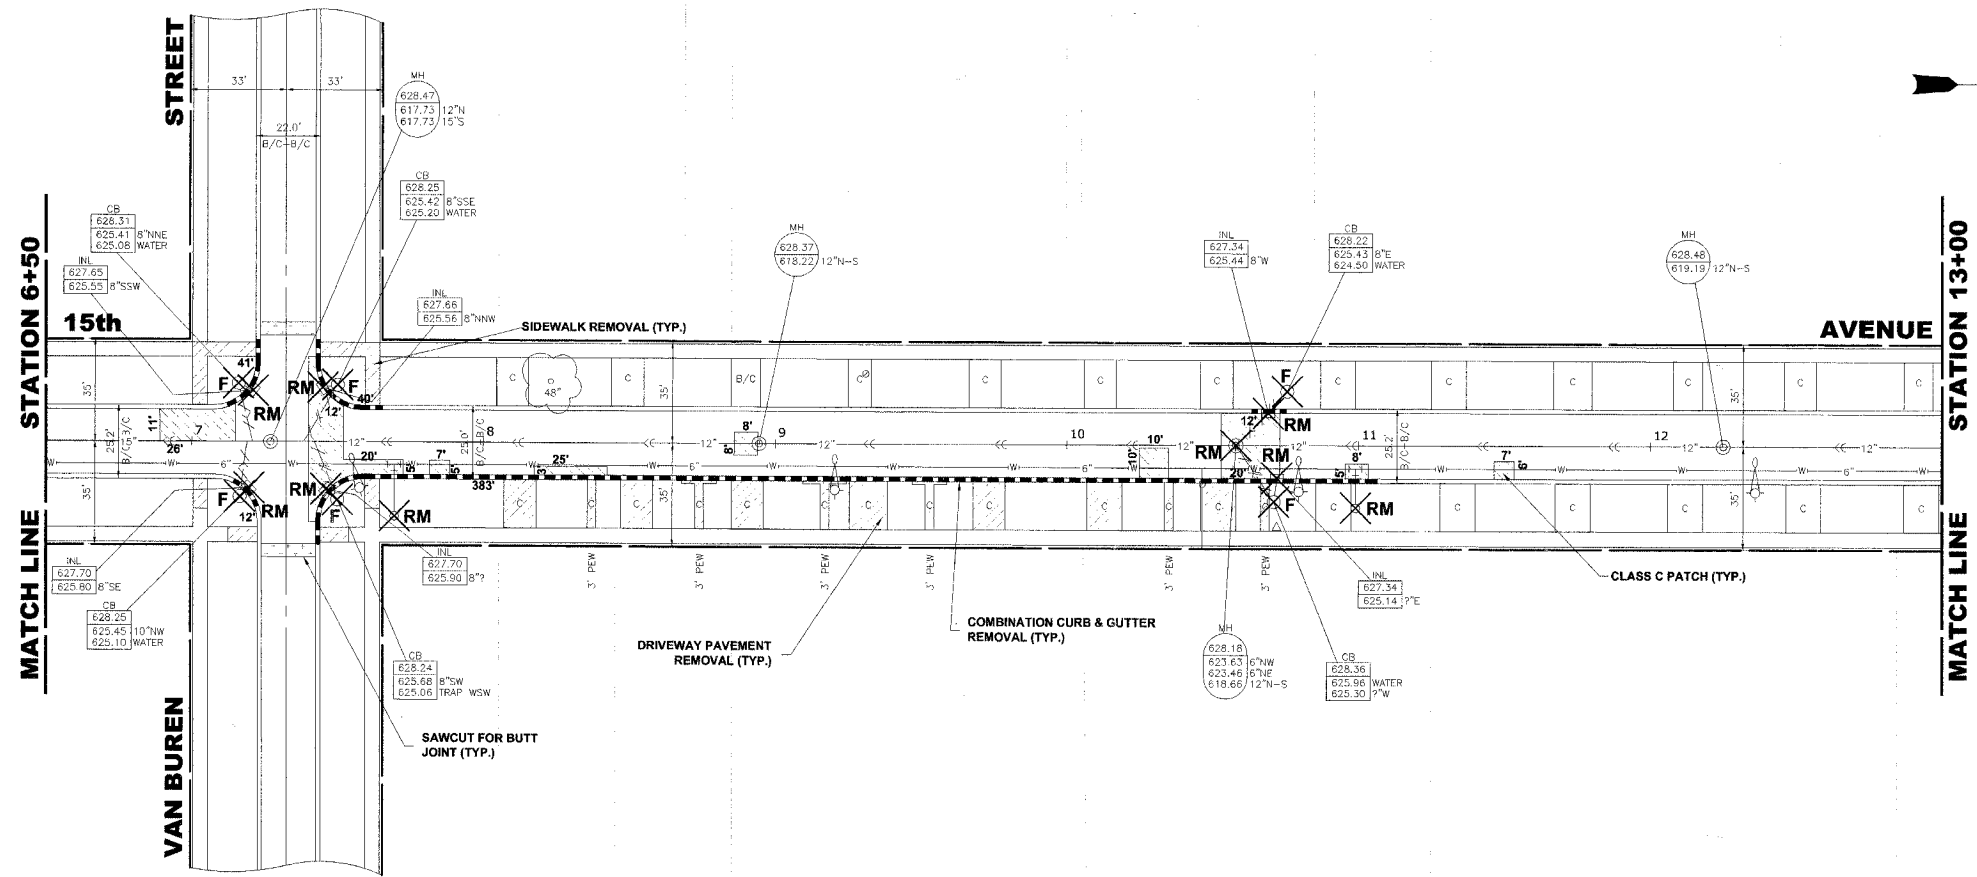

**EXISTING TOPOGRAPHY**

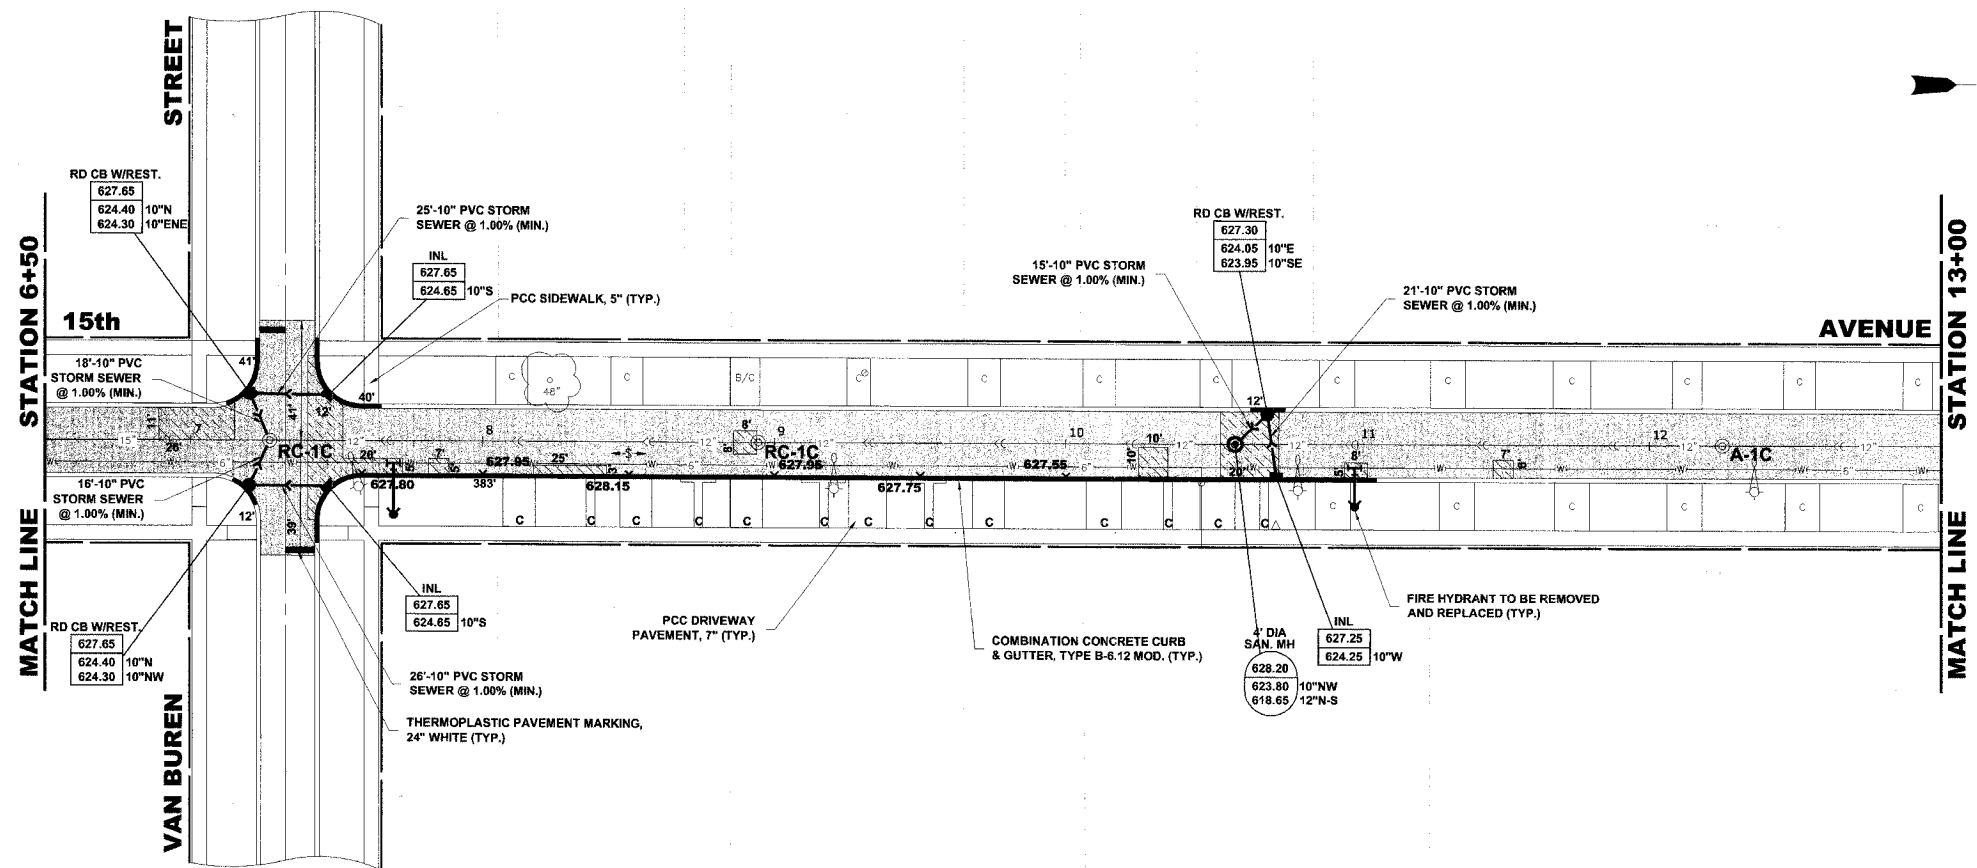

**PROPOSED IMPROVEMENT**

Drawing File: W:\Projects\65506259 - High Priority\Drawn\2007 STREETS - CENTRAL.dwg Apr 11, 2007 - 2:01pm



♦ Civil Engineers  
 ♦ Municipal Consultants  
 ♦ Established 1911  
 9933 Roosevelt Road  
 Westchester, Illinois 60154-2780  
 Phone: 708/865-0300  
 Fax: 708/865-1212

**ROADWAY RESURFACING (LAPP)**  
**PROJECT HPP-1717 (001)**  
**VILLAGE OF MAYWOOD, ILLINOIS**

**15th AVENUE**  
**PAVING PLAN**

SCALE:	1" = 30'	SHEET <b>13</b> OF <b>22</b>
DRAWN BY:	LEV/ECW	
BOOK NO.:	1484/1516/1538	
DATE:	4-12-07	
REVISION:	E.H.E. NO.: 565-06-35901	