



ROUTE NO.	SECTION	COUNTY	TOTAL SHEETS	SHEET NO.
FAU	**	COOK	11	6
ILLINOIS PROJECT		HPP-4065(003)		
VILLAGE SECTION		07-00088-00-FP		
CONTRACT NO.		83939		

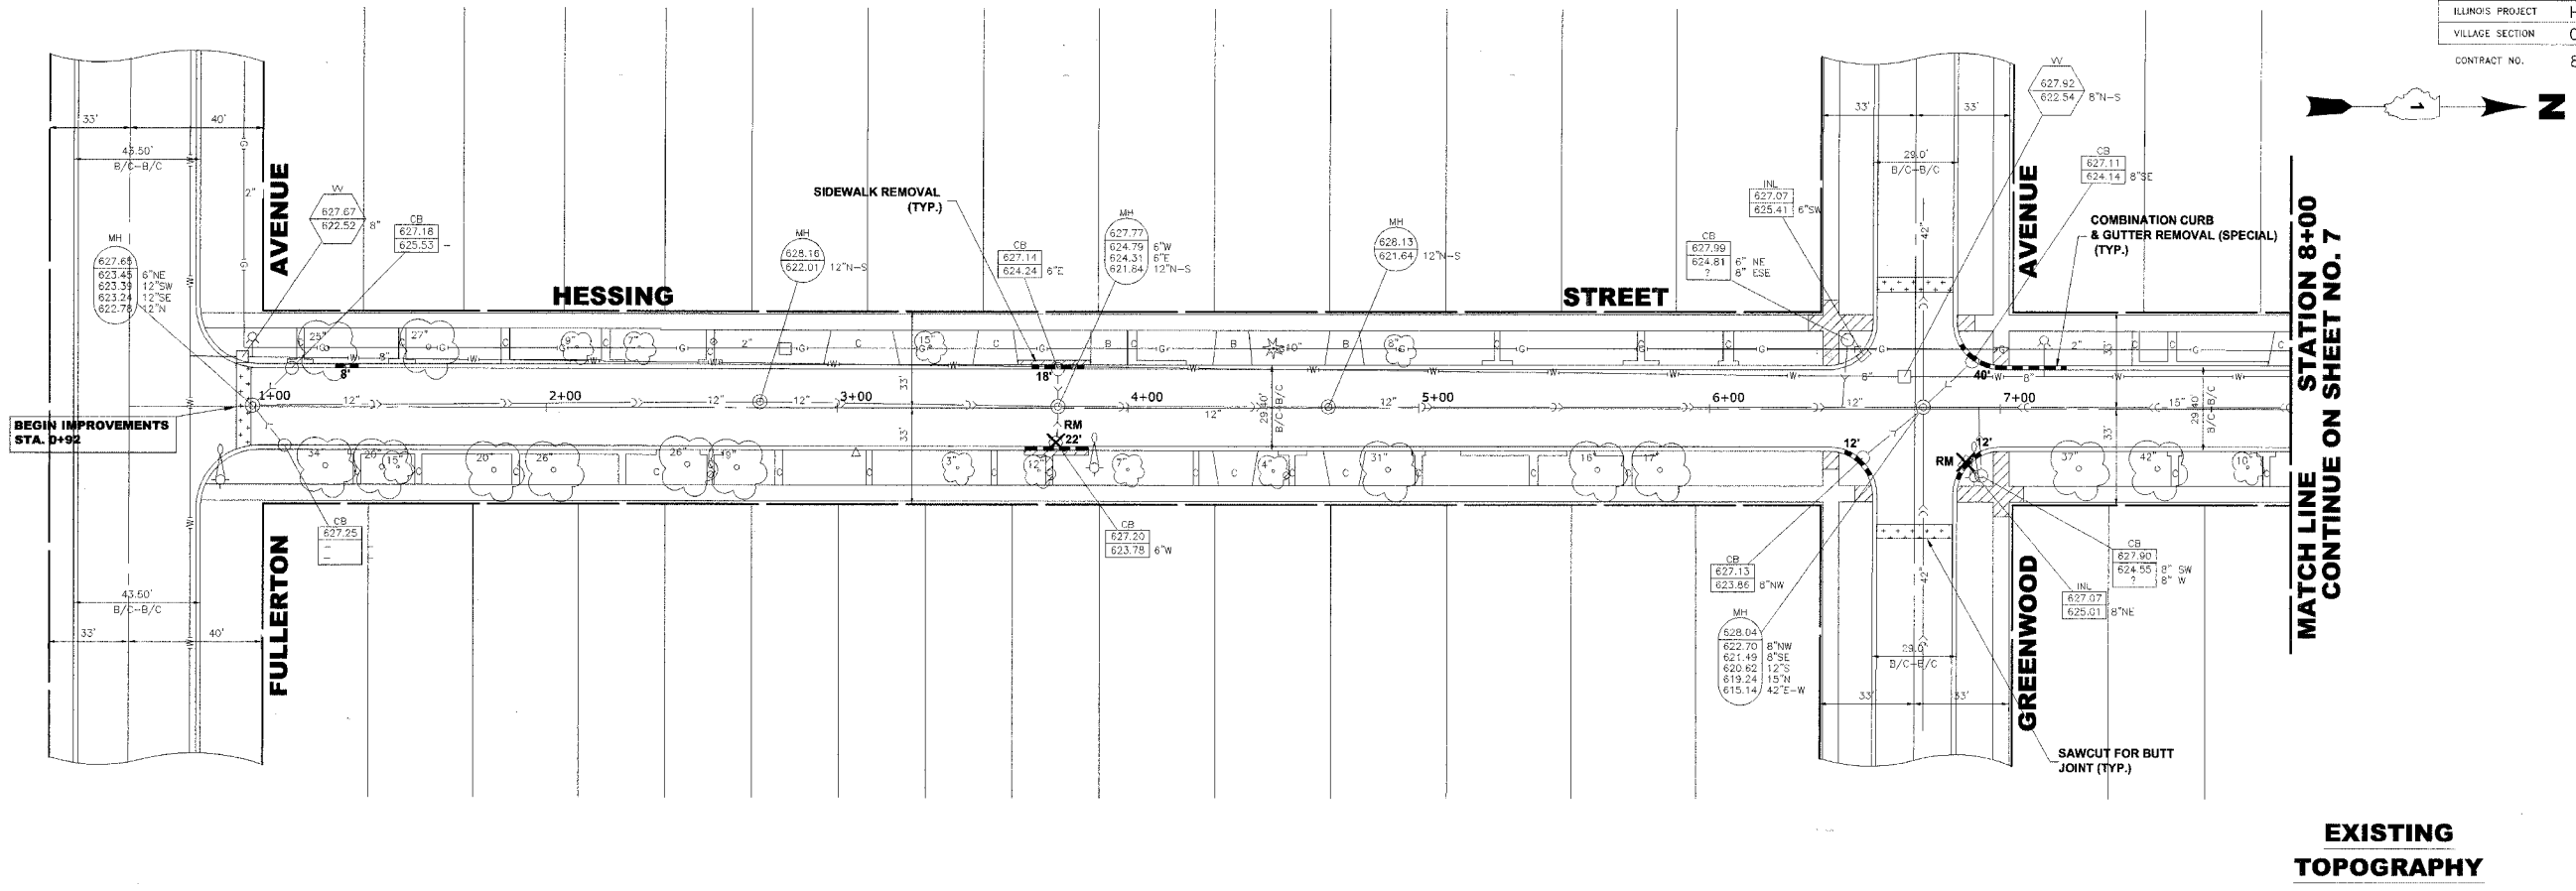

EXISTING TOPOGRAPHY

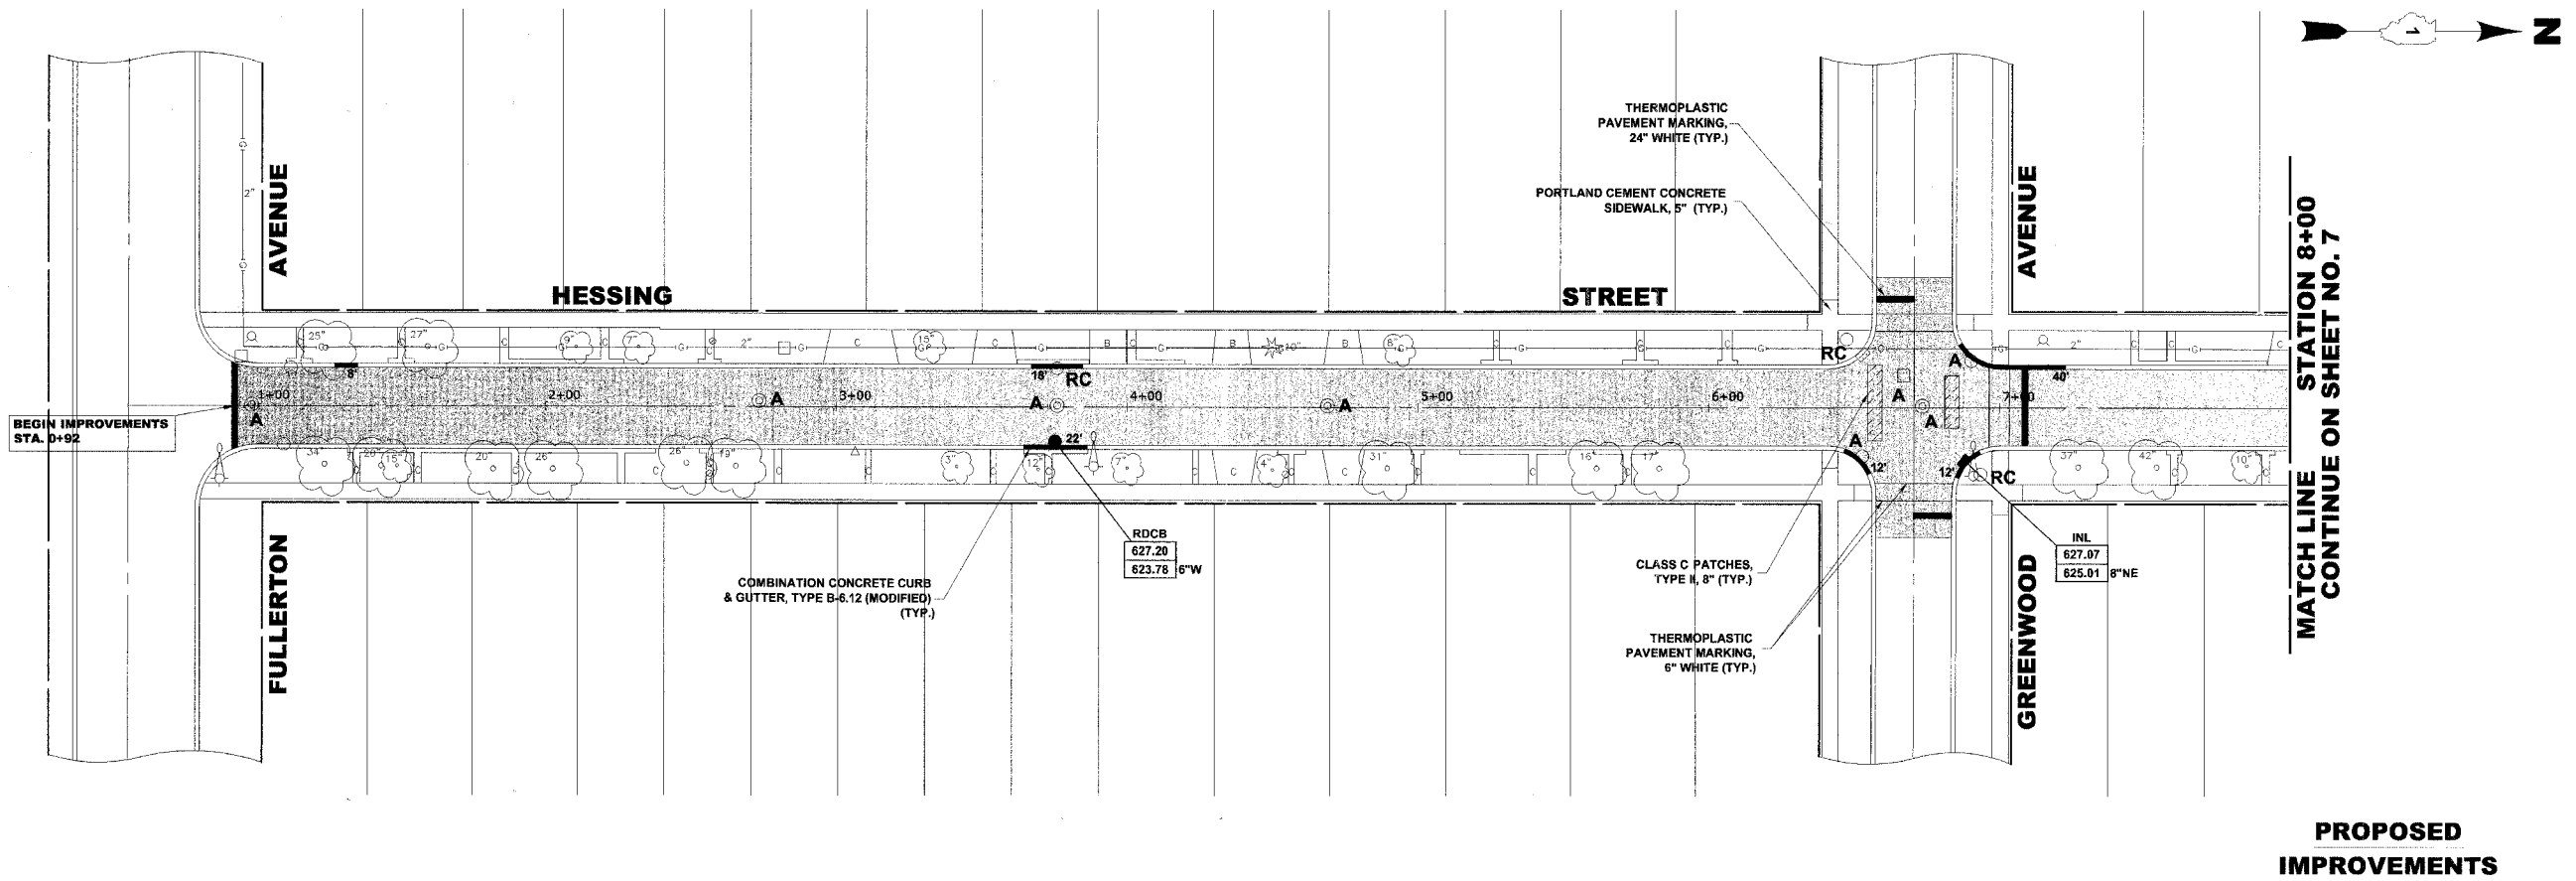

PROPOSED IMPROVEMENTS

Drawing file: W:\Projects\76007004 - 2007 St. Repair HP\Hessing\Hessing.dwg Apr 11, 2007 - 3:37pm

	◆ Civil Engineers	9933 Roosevelt Road
	◆ Municipal Consultants	Westchester, Illinois 60154-2780
	◆ Established 1911	Phone: 708/865-0300 Fax: 708/865-1212

**2007 STREET RESURFACING PROJECT
VILLAGE OF RIVER GROVE, ILLINOIS**

**HESsing STREET
PAVING PLAN**

SCALE:	1"=30'H.	SHEET 6 / 11
DRAWN BY:	MK	
BOOK NO.:	1505	
DATE:	04/09/07	
REVISION:	E.H.E. NO.: 760-07-00401	CF