


ROUTE NO.	SECTION	COUNTY	TOTAL SHEETS	SHEET NO.
FAU	**	COOK	11	7
ILLINOIS PROJECT		HPP-4065(003)		
VILLAGE SECTION		07-00088-00-FP		
CONTRACT NO.		83939		

CONTINUED FROM SHEET NO. 6
MATCH LINE STATION 8+00


MATCH LINE STATION 15+00
CONTINUE ON SHEET NO. 8

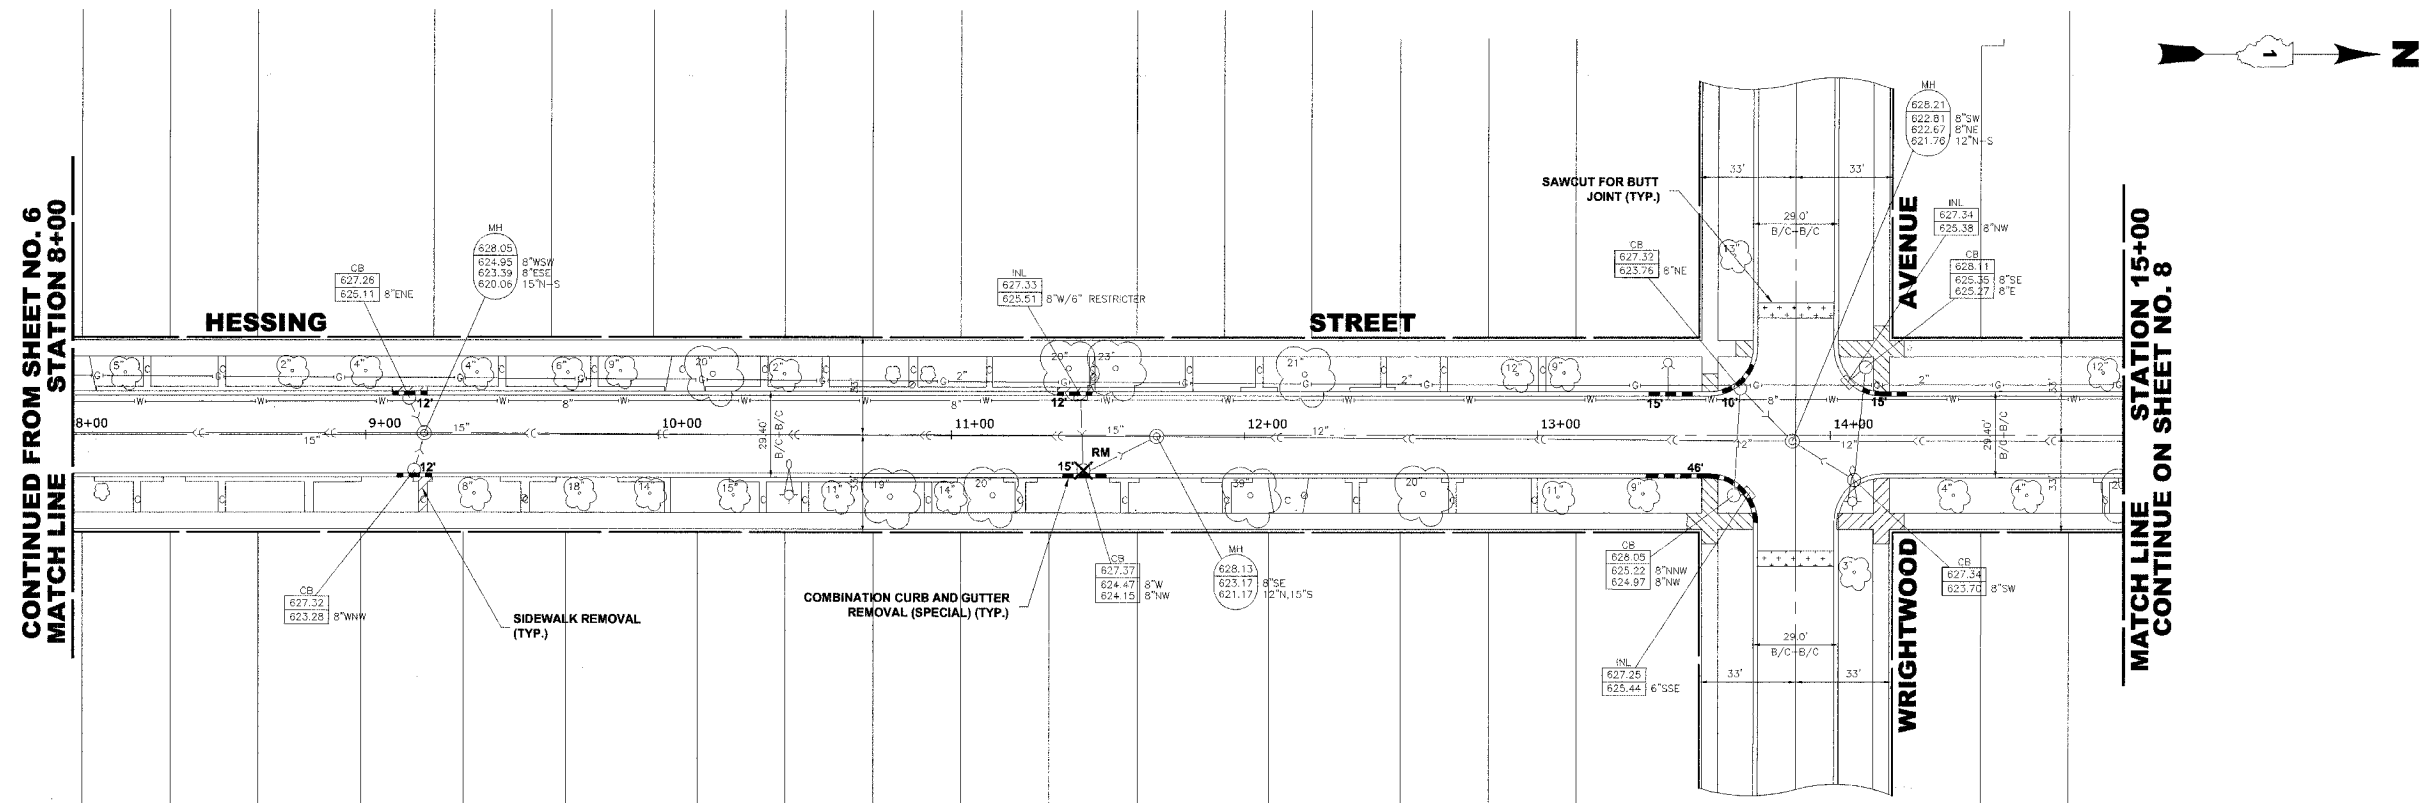

EXISTING TOPOGRAPHY

CONTINUED FROM SHEET NO. 6
MATCH LINE STATION 8+00

MATCH LINE STATION 15+00
CONTINUE ON SHEET NO. 8

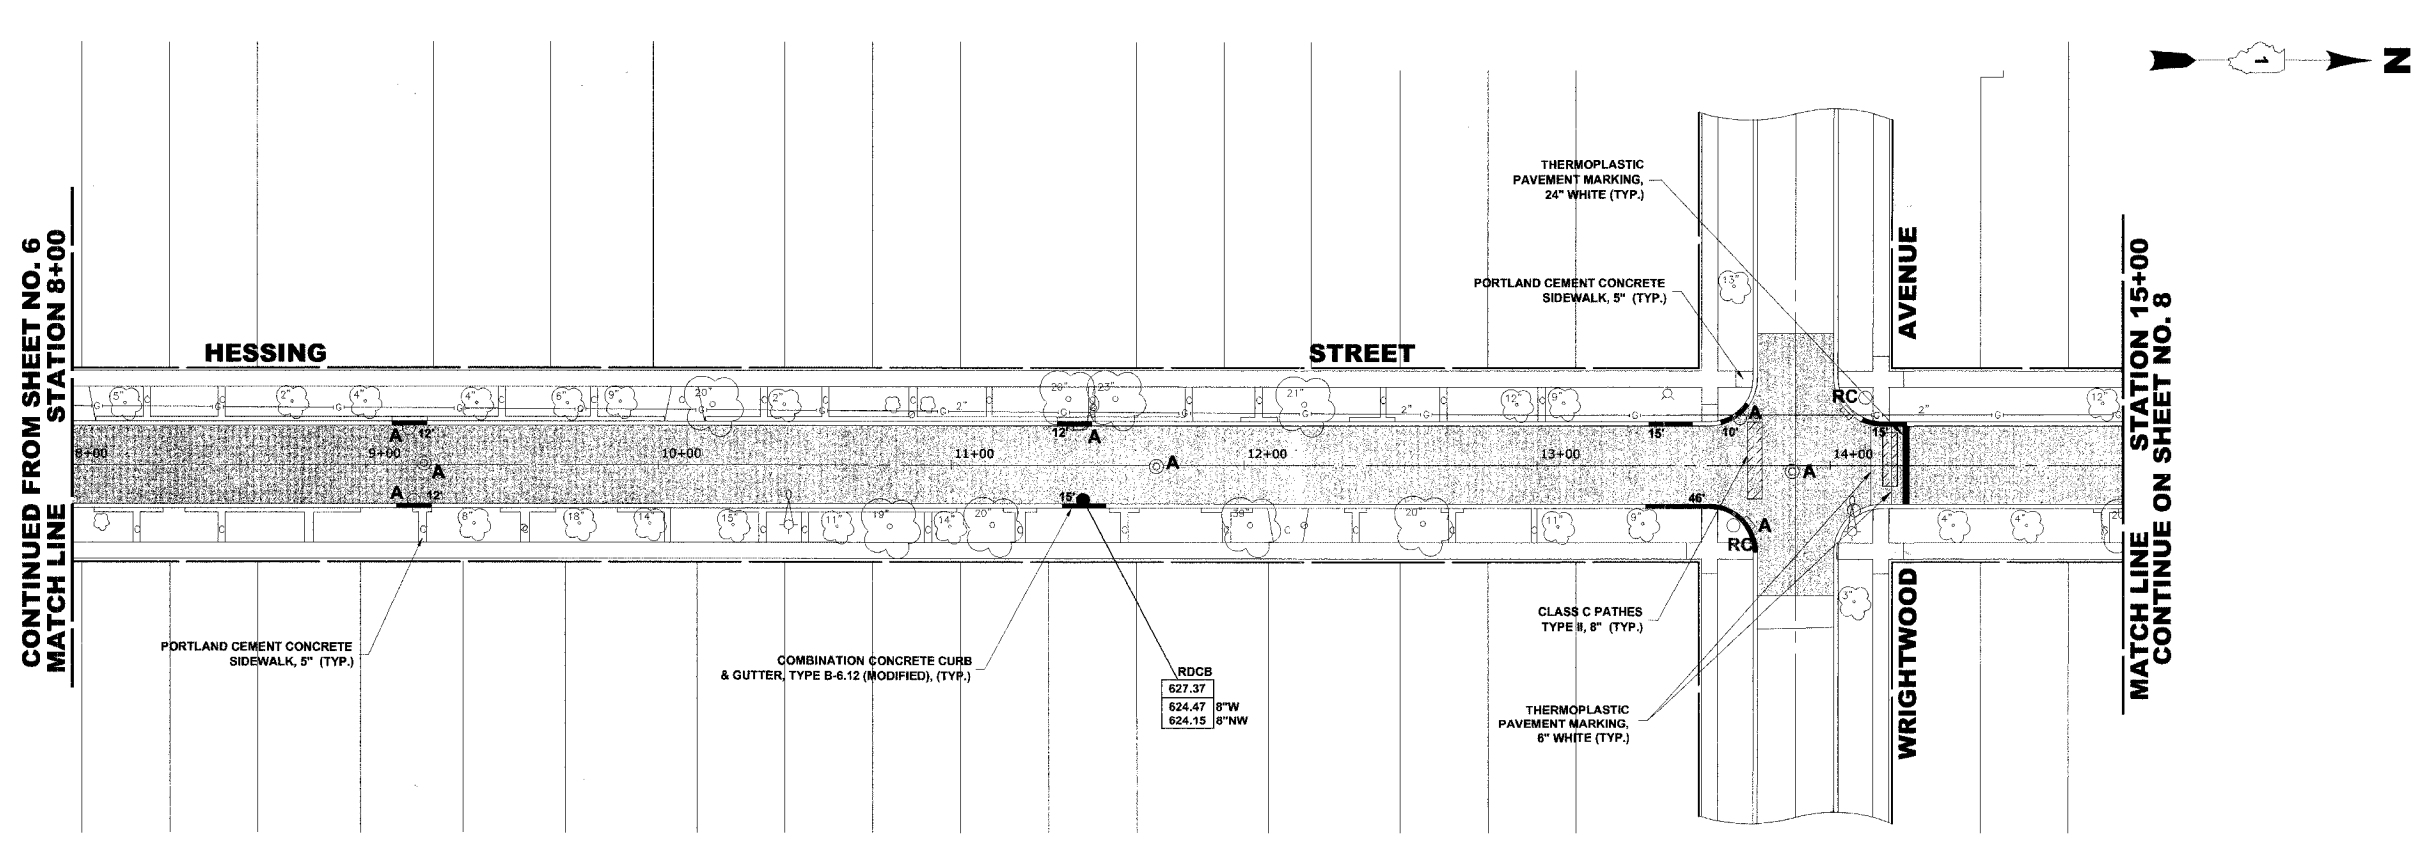

PROPOSED IMPROVEMENTS

Drawing file: W:\Projects\76007004 - 2007 St Repair HP\Hessing\Hessing.dwg Apr 11, 2007 - 3:37pm



◆ Civil Engineers
◆ Municipal Consultants
◆ Established 1911

9933 Roosevelt Road
Westchester, Illinois 60154-2780
Phone: 708/865-0300
Fax: 708/865-1212

**2007 STREET RESURFACING PROJECT
VILLAGE OF RIVER GROVE, ILLINOIS**

**HESSING STREET
PAVING PLAN**

SCALE:	1" = 30'H.	SHEET	7
DRAWN BY:	MK	OF	11
BOOK NO.:	1505		
DATE:	04/09/07		
REVISION:		E.H.E. NO.:	760-07-00401