


ROUTE NO.	SECTION	COUNTY	TOTAL SHEETS	SHEET NO.
FAU 8384	#	EFFINGHAM	95	25
FED. ROAD DIST. NO. 7		ILLINOIS	FED. AID PROJECT- HPP-408(04)	

\* SECTION 05-00094-01-PV  
 SECTION 03-00098-00-BR  
 CONTRACT #95503

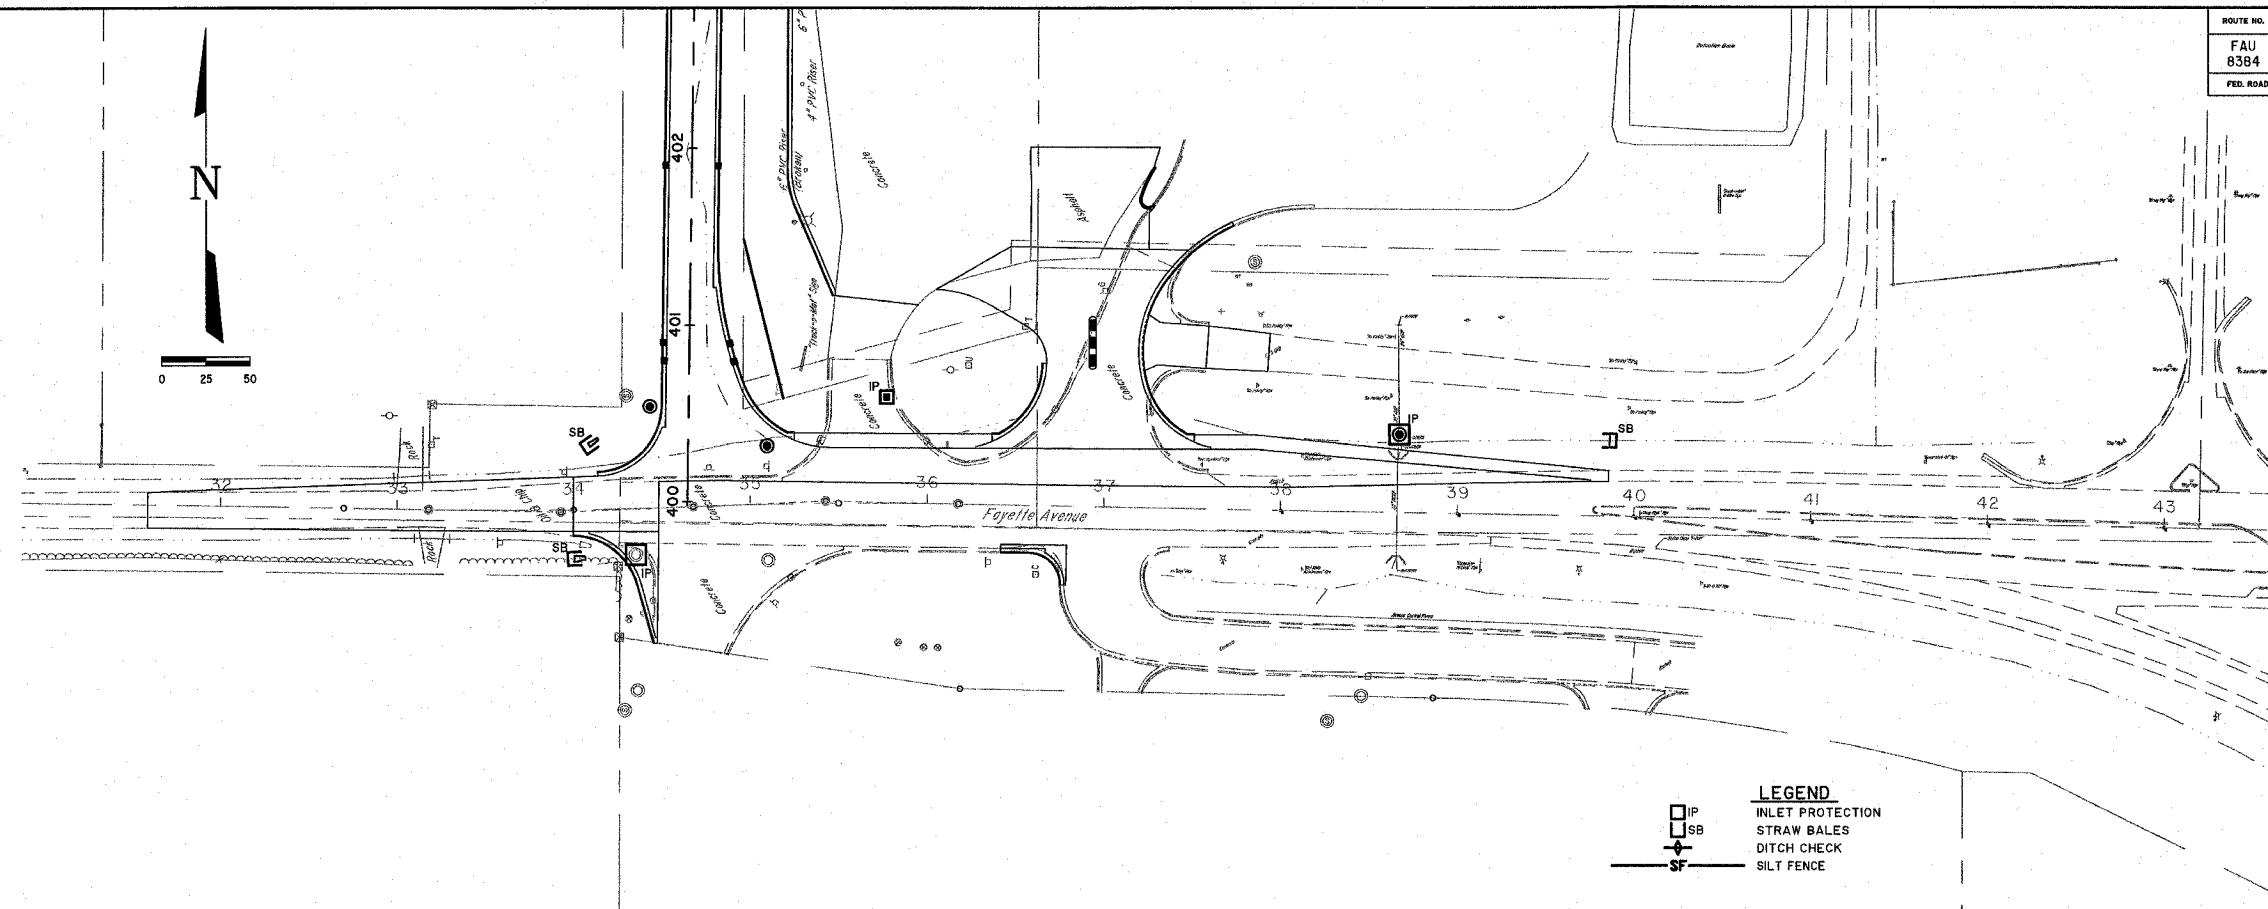

**LEGEND**

	INLET PROTECTION
	STRAW BALES
	DITCH CHECK
	SILT FENCE

EROSION CONTROL SCHEDULE					
LOCATION	INLET AND PIPE PROTECTION	INLET FILTERS	TEMPORARY DITCH CHECKS	PERIMETER EROSION BARRIER	SEDIMENT CONTROL
	EACH	EACH	EACH	FOOT	EACH
FAYETTE AVENUE					
Lt. 134+08.5	1				
Rt. 134+00.5	1				
Rt. 134+35.3		1			1
Lt. 135+76.9		1			1
Lt. 138+67.0		1			1
Lt. 39+85.6	1				
OUTER BELT WEST					
400+79.8 to 441+60		60			60
Rt. 416+70 to 419+00			4		
Lt. 416+70 to 419+25				255	
Rt. 416+70 to 418+75				205	
Rt. 419+50	1				
Rt. 419+50 to 420+00			1		
Lt. 426+75 to 431+00				488	
Rt. 428+00	1				
Rt. 428+50 to 428+56.7			1		
Rt. 431+50 to 433+00			2		
Lt. 441+25 to 442+73				159	
Lt. 441+60	1				
<b>TOTAL</b>	<b>6</b>	<b>63</b>	<b>8</b>	<b>1107</b>	<b>63</b>

**MILANO & GRUNLOH ENGINEERS, LLC**  
 14 WEST WASHINGTON  
 P.O. BOX 897  
 EFFINGHAM, ILLINOIS 62401  
 PHONE: (217) 547-7262  
 (800) 677-2714  
 FAX #: (217) 342-3433

EROSION CONTROL PLAN  
 FAYETTE AVENUE  
 STA. 32+00 TO STA 42+00  
 CITY OF EFFINGHAM, ILLINOIS

File name: S:\DWG\05\0504\4\eg\EROSION CTRL.dwg  
 Plot date: 03/30/07 at 12:00  
 F.B. 565,584