



ROUTE NO.	SECTION	COUNTY	TOTAL SHEETS	SHEET NO.
FAU 8384	#	EFFINGHAM	95	26
FED. ROAD DIST. NO. 7	ILLINOIS	FED. AID PROJECT- HPP-409(04)		

\* SECTION 05-00094-01-PV  
SECTION 03-00098-00-BR  
CONTRACT #95503

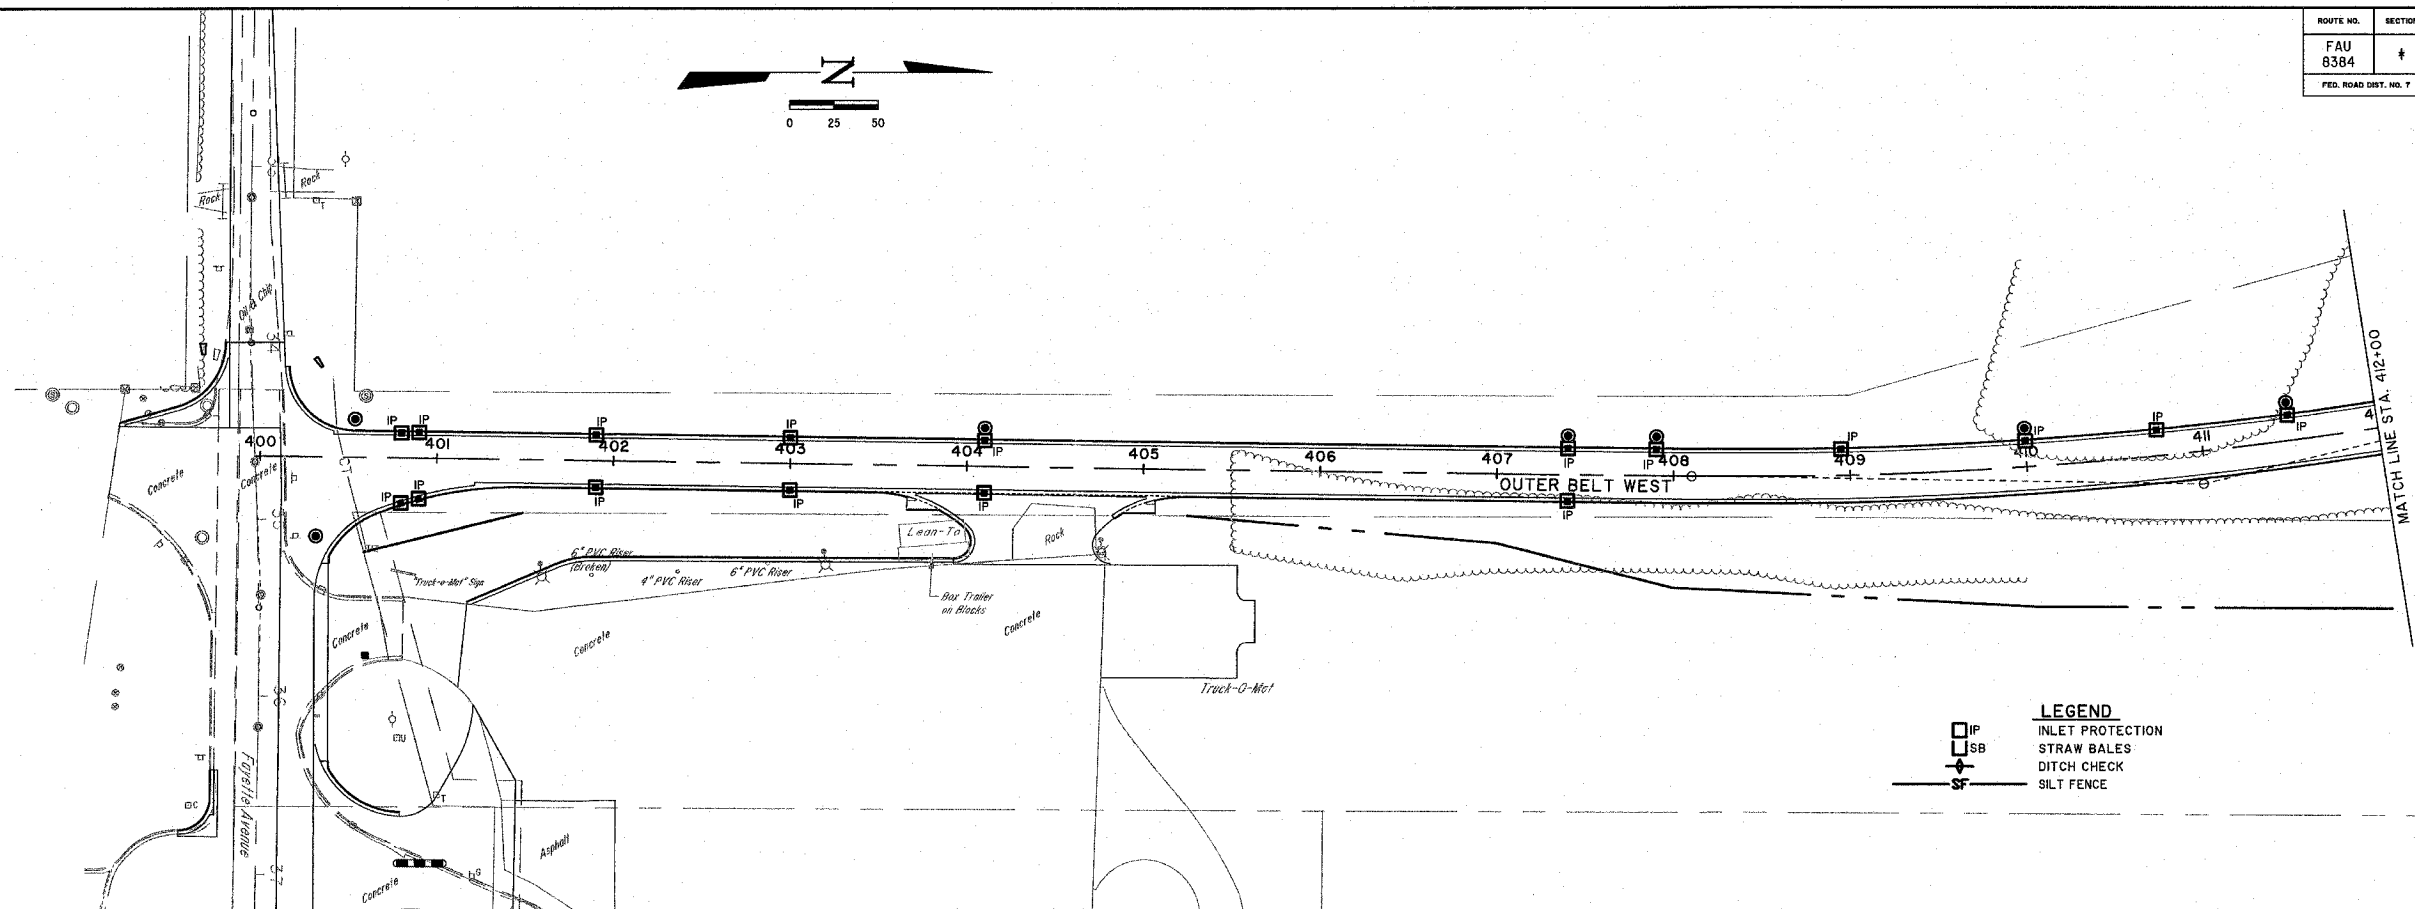

**LEGEND**  
 IP INLET PROTECTION  
 SB STRAW BALES  
 DC DITCH CHECK  
 SF SILT FENCE

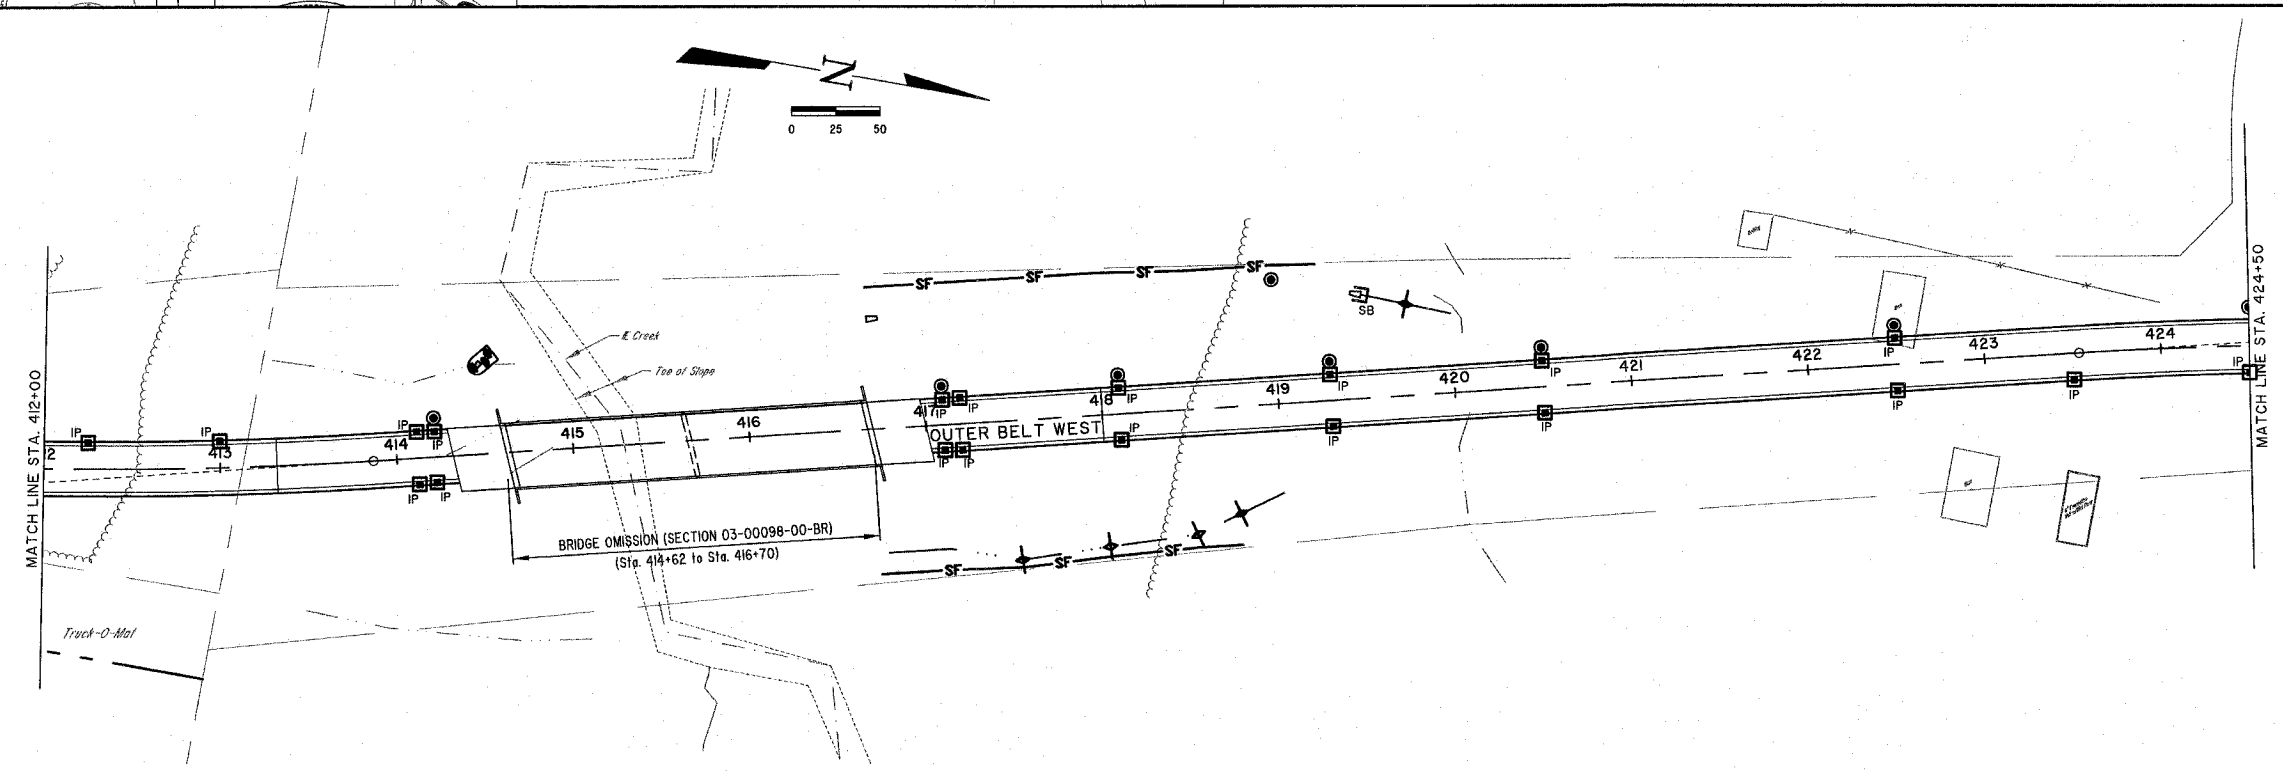

**MILANO & GRUNLOH ENGINEERS, LLC**  
 14 WEST WASHINGTON  
 P.O. BOX 897  
 EFFINGHAM, ILLINOIS 62401  
 PHONE: (217) 347-7262  
 (800) 677-2714  
 FAX #: (217) 342-3433

EROSION CONTROL PLAN  
 OUTER BELT WEST  
 STA. 399+50 TO STA 424+50  
 CITY OF EFFINGHAM, ILLINOIS

File name: S:\DWG\05\0604\dwg\EROSION CTRL.dwg  
 Plot date: 03/30/07 at 12:00  
 P.L. 555,584