
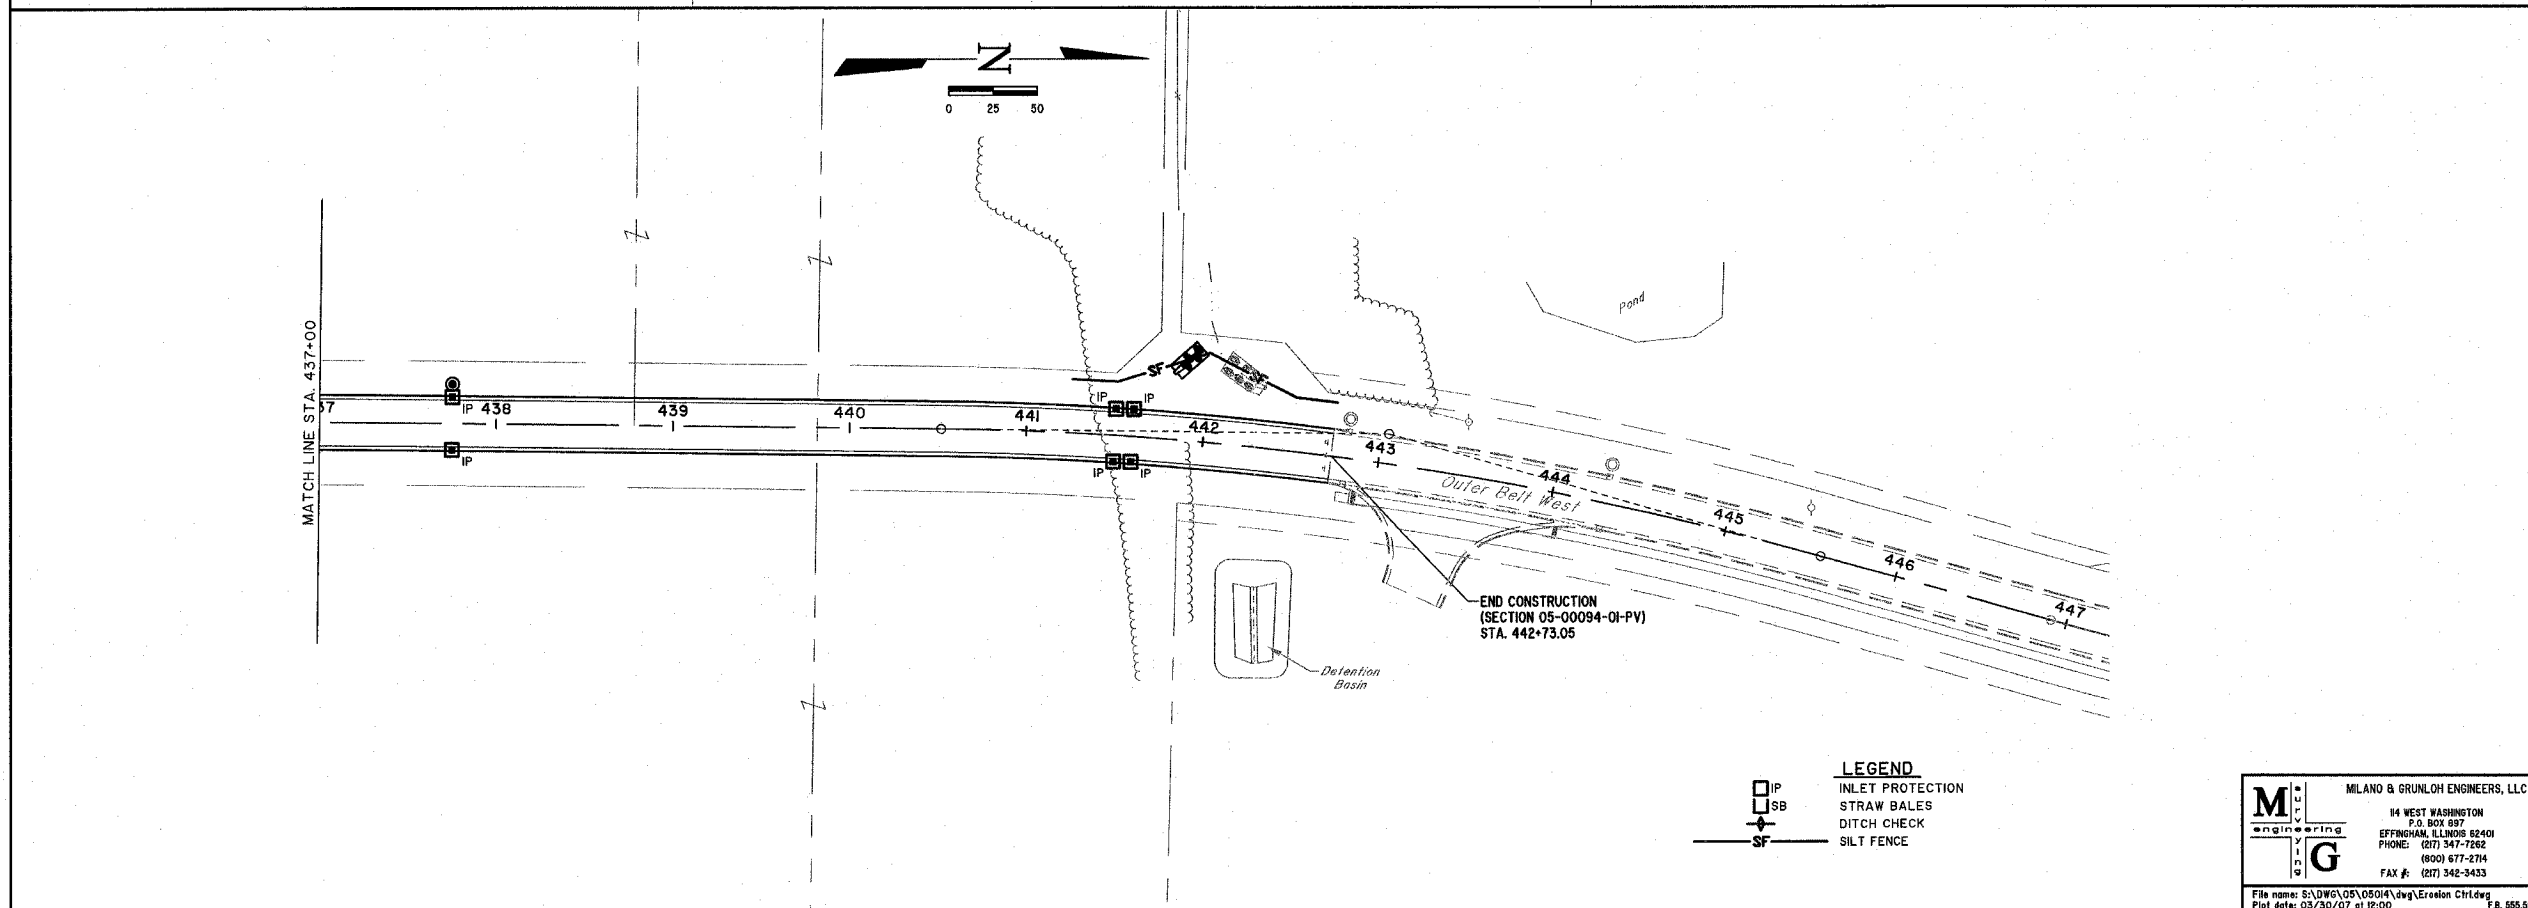


ROUTE NO.	SECTION	COUNTY	TOTAL SHEETS	SHEET NO.
FAU 8384	#	EFFINGHAM	95	27
FED. ROAD DIST. NO. 7	ILLINOIS	FED. AID PROJECT- HPP-409(04)		

* SECTION 05-00094-01-PV
SECTION 03-00098-00-BR
CONTRACT #95503

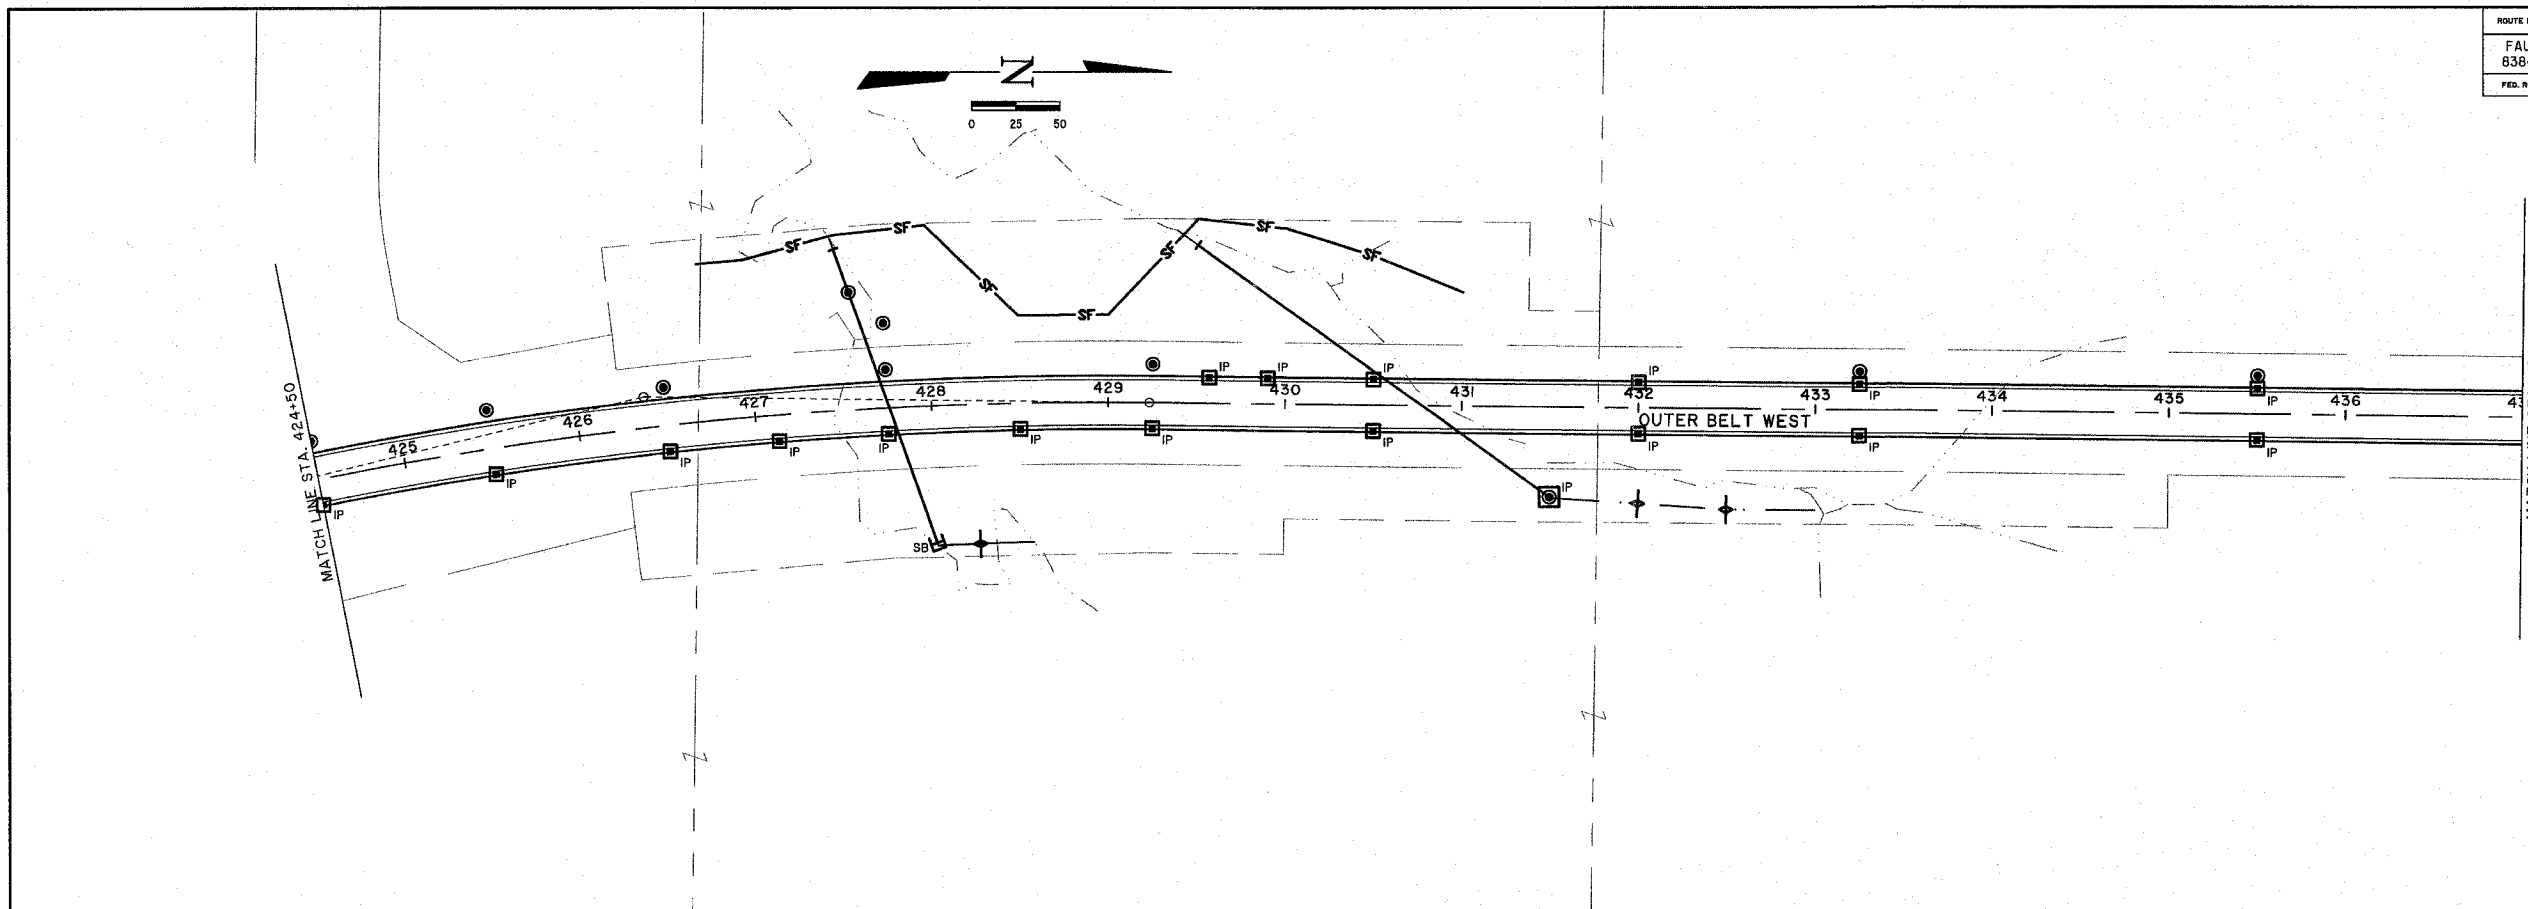

- LEGEND**
- IP INLET PROTECTION
 - SB STRAW BALES
 - DC DITCH CHECK
 - SF SILT FENCE

MILANO & GRUNLOH ENGINEERS, LLC
 14 WEST WASHINGTON
 P.O. BOX 897
 EFFINGHAM, ILLINOIS 62401
 PHONE: (217) 347-7262
 (800) 677-2714
 FAX #: (217) 342-3433

File name: S:\DWG\05\05014\Jwg\Erosion Ctrl.dwg
 Plot date: 03/30/07 at 12:00 P.M.

EROSION CONTROL PLAN
 OUTER BELT WEST
 STA 424+50 TO STA 447+00
 CITY OF EFFINGHAM, ILLINOIS