
 


ROUTE NO.	SECTION	COUNTY	TOTAL SHEETS	SHEET NO.
FAU 8384	#	EFFINGHAM	95	34
FED. ROAD DIST. NO. 7		ILLINOIS	FED. AID PROJECT - HPP-409(04)	

\* SECTION 05-00094-01-PV  
SECTION 03-00098-00-BR  
CONTRACT #95503

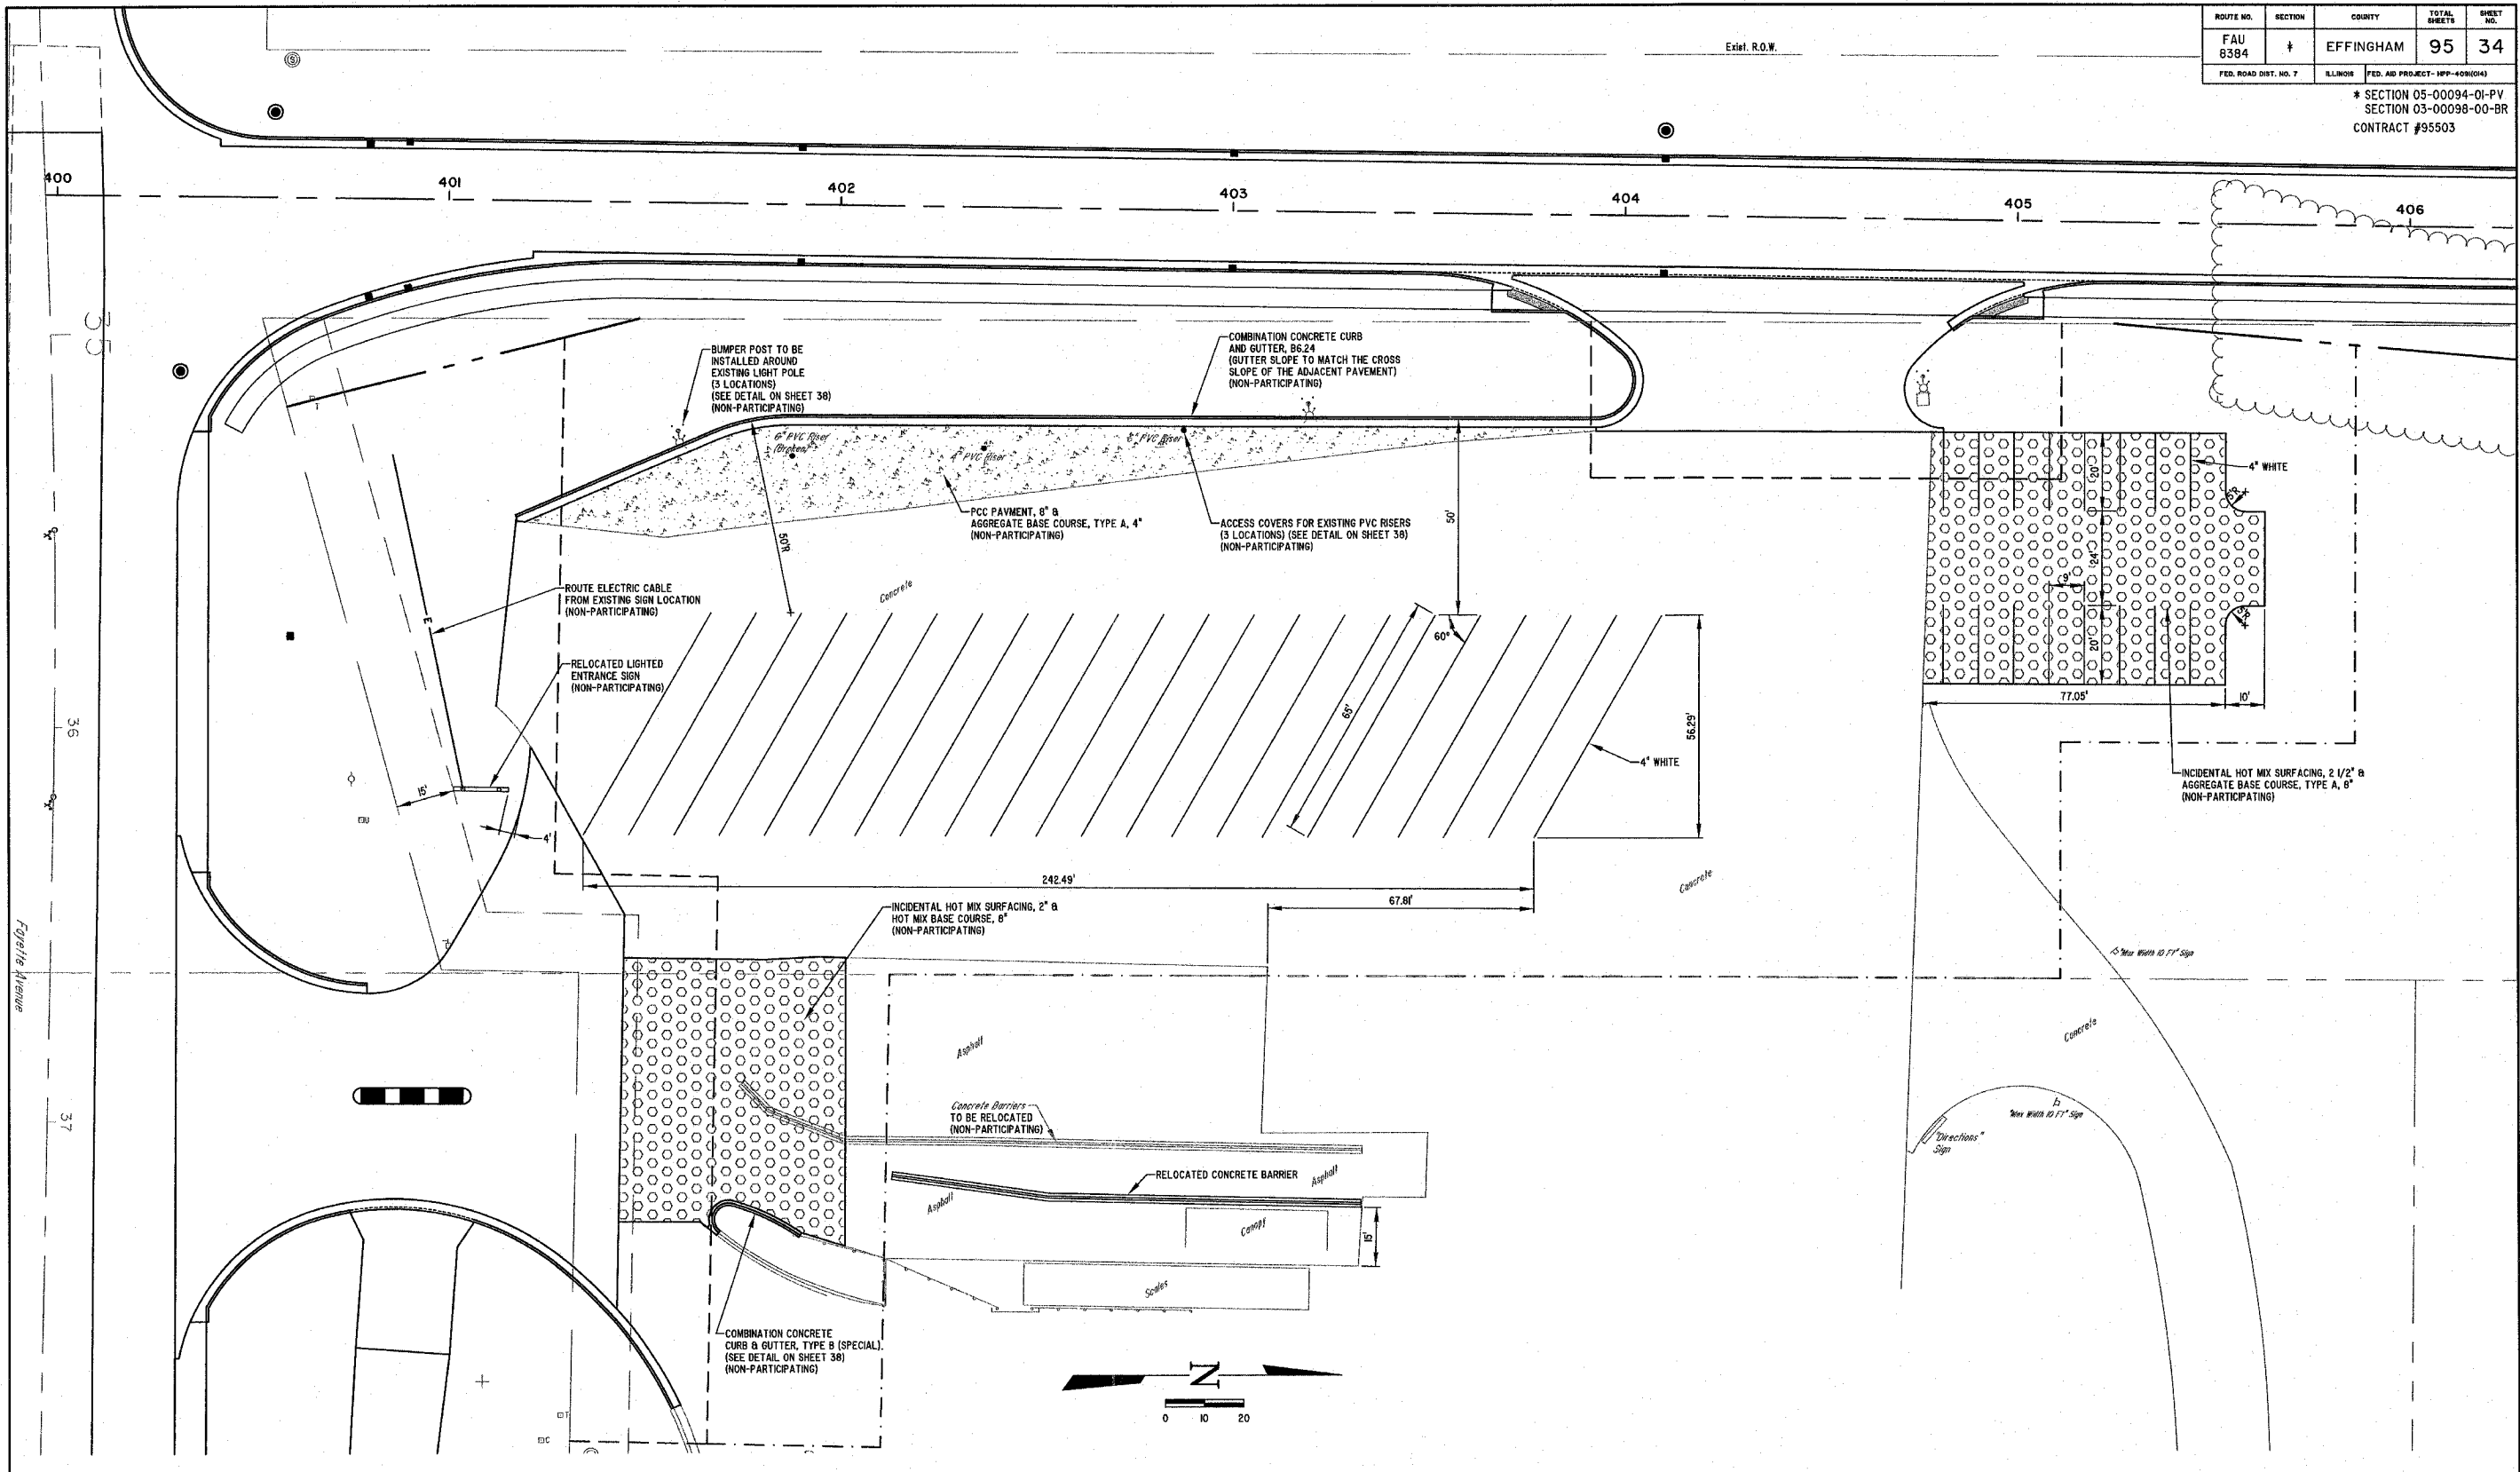

	MILANO & GRUNLOH ENGINEERS, LLC	<b>SITE PAVING PLAN</b> <b>TRUCKOMAT</b> <b>OUTER BELT WEST</b> <b>EFFINGHAM, ILLINOIS</b>
	14 WEST WASHINGTON P.O. BOX 897 EFFINGHAM, ILLINOIS 62401	
	PHONE: (217) 347-7282 (800) 677-2714 FAX #: (217) 342-3433	
	File name: S:\DWG\05\05014.dwg, TM Site.dwg Plot date: 03/30/07 at 12:00	