

ROUTE	SECTION	COUNTY	TOTAL SHEETS	SHEET NO.
T.R. 284	05-13111-00-BR	EFFINGHAM	13	1
CONTRACT NO. 95519		ILLINOIS	PROJECT BROS-049(153)	

STATE OF ILLINOIS
DEPARTMENT OF TRANSPORTATION
DIVISION OF HIGHWAYS


Joint Utility Locating Information for Excavators
JULIE 1-800-892-0123

PLANS FOR PROPOSED
HIGHWAY BRIDGE PROGRAM PROJECT
SECTION 05-13111-00-BR EFFINGHAM COUNTY
PROJECT BROS-049(153)
JOB NO. C-97-074-07

INDEX OF SHEETS	
SHEET	ITEM
1	COVER SHEET
2	SUMMARY OF QUANTITIES
3	ROADWAY PLAN AND PROFILE
4	GENERAL PLAN AND ELEVATION
5	STANDARD CS-2427-60
6	STANDARD CB-2427-36
7	STANDARD CB-2427-48
8	STANDARD CA-2427-10
9	STANDARD CR-TS1
10	STANDARD CN
11	STANDARD CX-1
12-13	CROSS SECTIONS
STANDARD DRAWINGS	
	STANDARD 000001-04
	STANDARD 280001-03
	STANDARD 702001-06
	STANDARD BLR 21-6
	STANDARD BLR 22-4

T.R. 284


PLAN	0	50'	100'
PROFILE HOR.	0	50'	100'
PROFILE VERT.	0	5'	10'
CROSS SECTIONS			
HOR.	0	5'	10'
VERT.	0	5'	10'

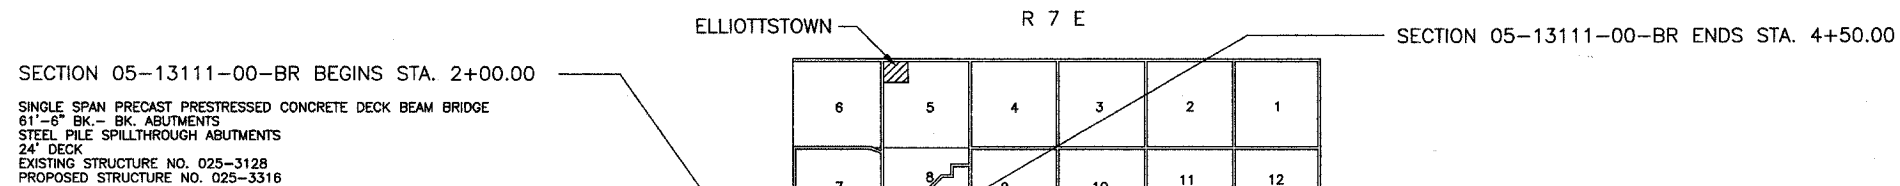

CONTRACT NO. 95519

RURAL LOCAL ROAD
ADT = 75
DESIGN SPEED = 30 M.P.H.

NET LENGTH SECTION 05-13111-00-BR = 250.00 Ft. = 0.047 Mi.

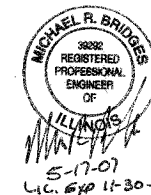

CHARLESTON ENGINEERING INC.
105 N. KITCHELL
P.O. BOX 397
OLNEY, ILLINOIS 62450
PH. 618-392-0736

APPROVED May 18 2007
COUNTY ENGINEER

PASSED May 30 2007
DISTRICT SEVEN ENGINEER OF
LOCAL ROADS AND STREETS

Releasing For
Bid Based on
Limited Review May 30 2007
DEPUTY DIRECTOR OF HIGHWAYS
REGION FOUR ENGINEER

STATE OF ILLINOIS
DEPARTMENT OF TRANSPORTATION