



F.A.U. RTE.	SECTION	COUNTY	TOTAL SHEETS	SHEET NO.
9104 05-00001-00-WR	MADISON	ILLINOIS	102	33
FED. ROAD DIST. NO.		FED. AID PROJECT		
CONTRACT NO. 97914				

BY	DATE
FINAL SURVEYED	
SURVEY PLOTTED	
NOTE BOOK TEMPLATE	
AREAS CHECKED	
NO.	

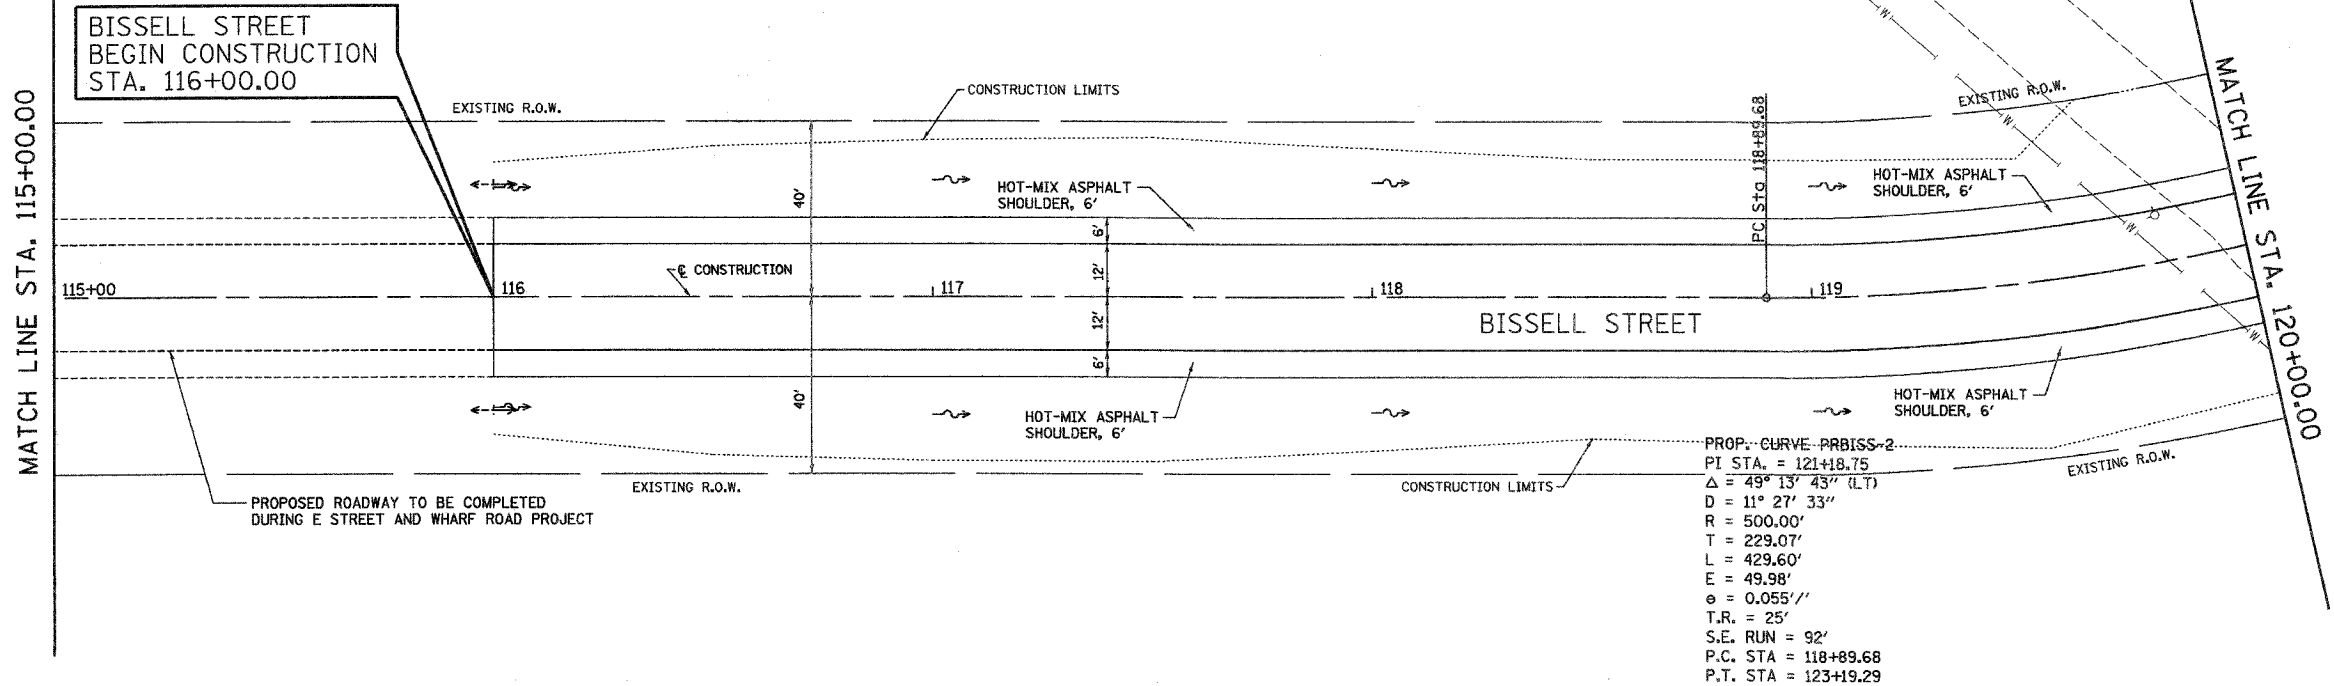

BY	DATE
ORIGINAL SURVEYED	
SURVEY PLOTTED	
NOTE BOOK TEMPLATE	
AREAS CHECKED	
NO.	

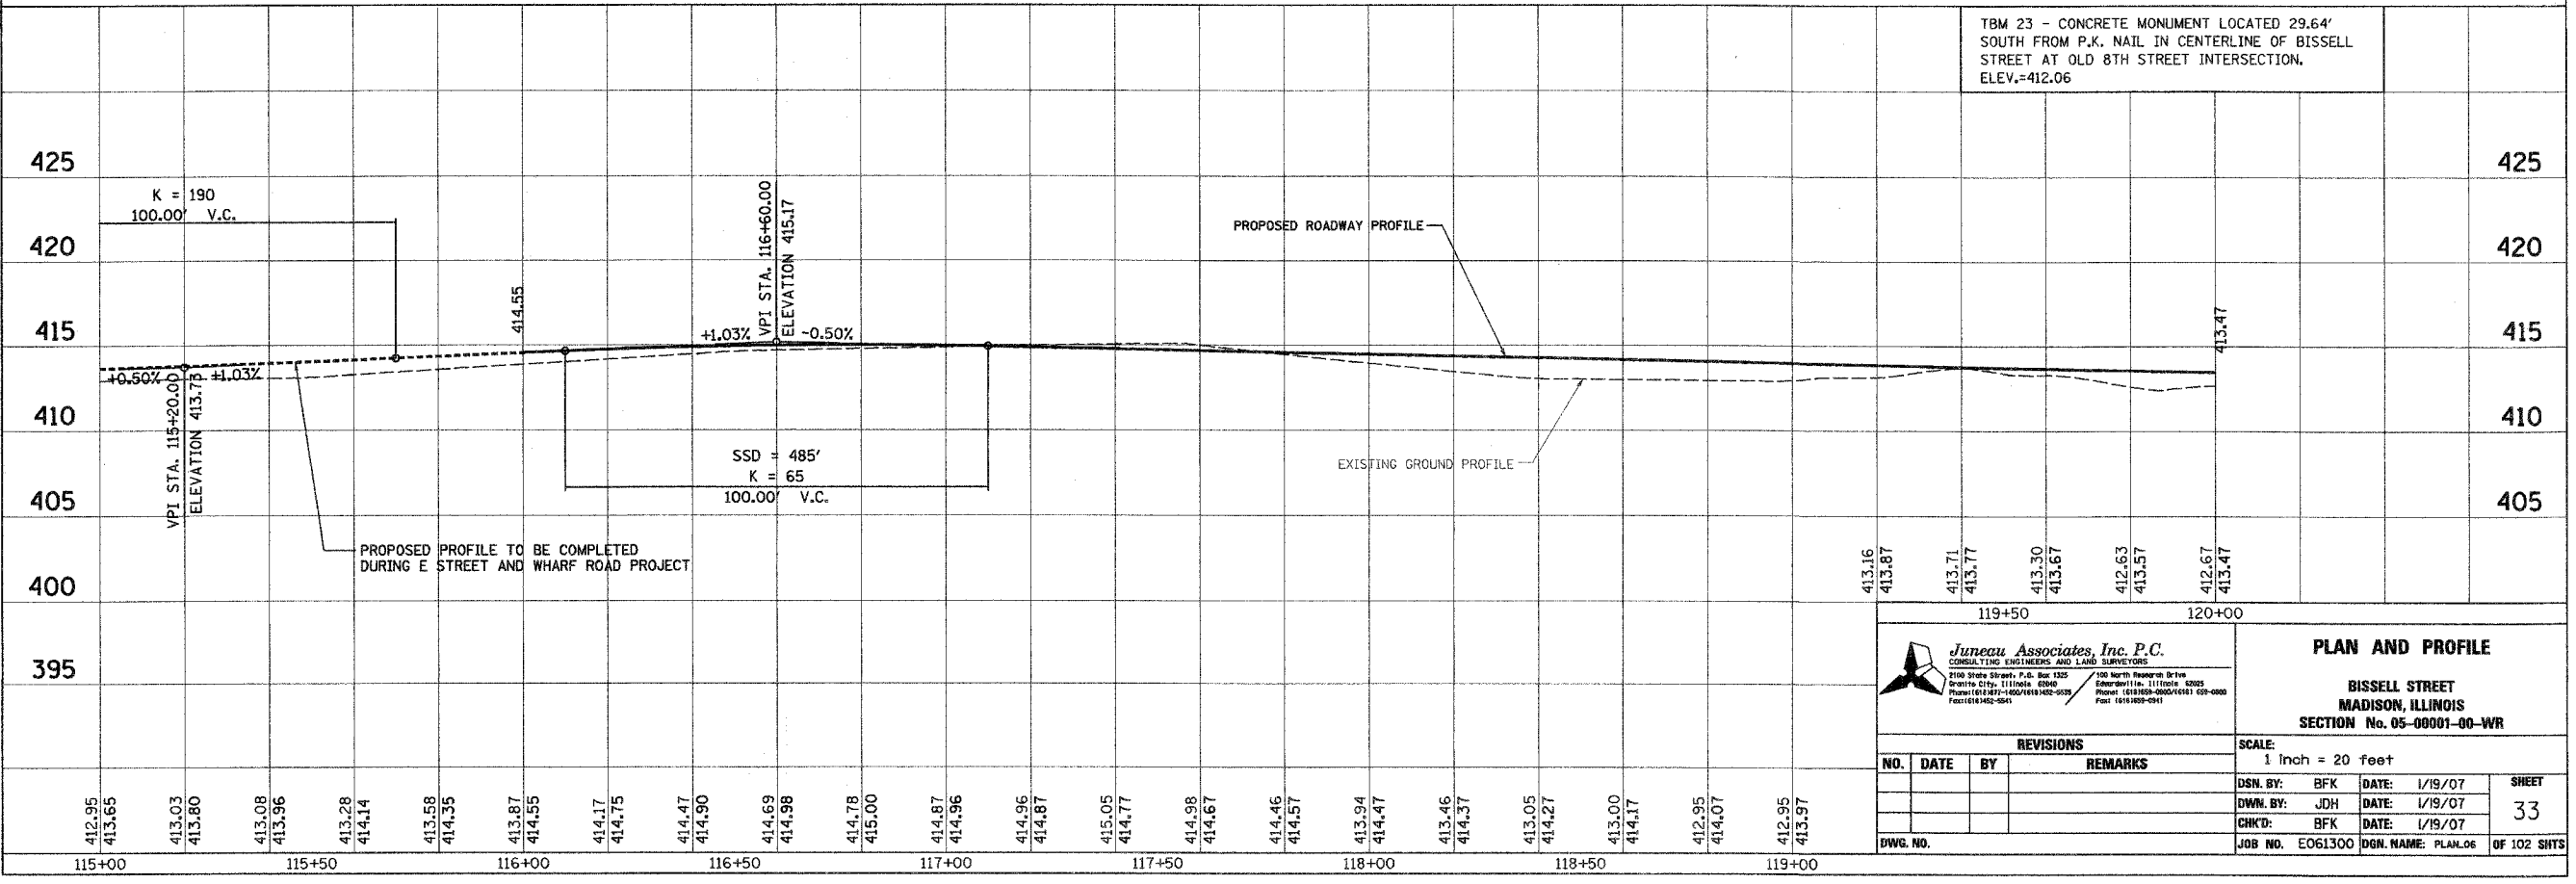

**Juneau Associates, Inc. P.C.**  
 CONSULTING ENGINEERS AND LAND SURVEYORS  
 2100 State Street, P.O. Box 1325  
 Springfield, Illinois 62767-1325  
 Phone: (618) 271-4000/4100/4102-0200  
 Fax: (618) 289-0941

**PLAN AND PROFILE**  
**BISSELL STREET**  
**MADISON, ILLINOIS**  
**SECTION No. 05-00001-00-WR**

REVISIONS			
NO.	DATE	BY	REMARKS

SCALE: 1 inch = 20 feet

DSN. BY: BFK	DATE: 1/19/07	SHEET <b>33</b>
DWN. BY: JDH	DATE: 1/19/07	
CHK'D: BFK	DATE: 1/19/07	OF 102 SHEETS
DWG. NO.	JOB NO. E061300 DGN. NAME: PLAN.06	