
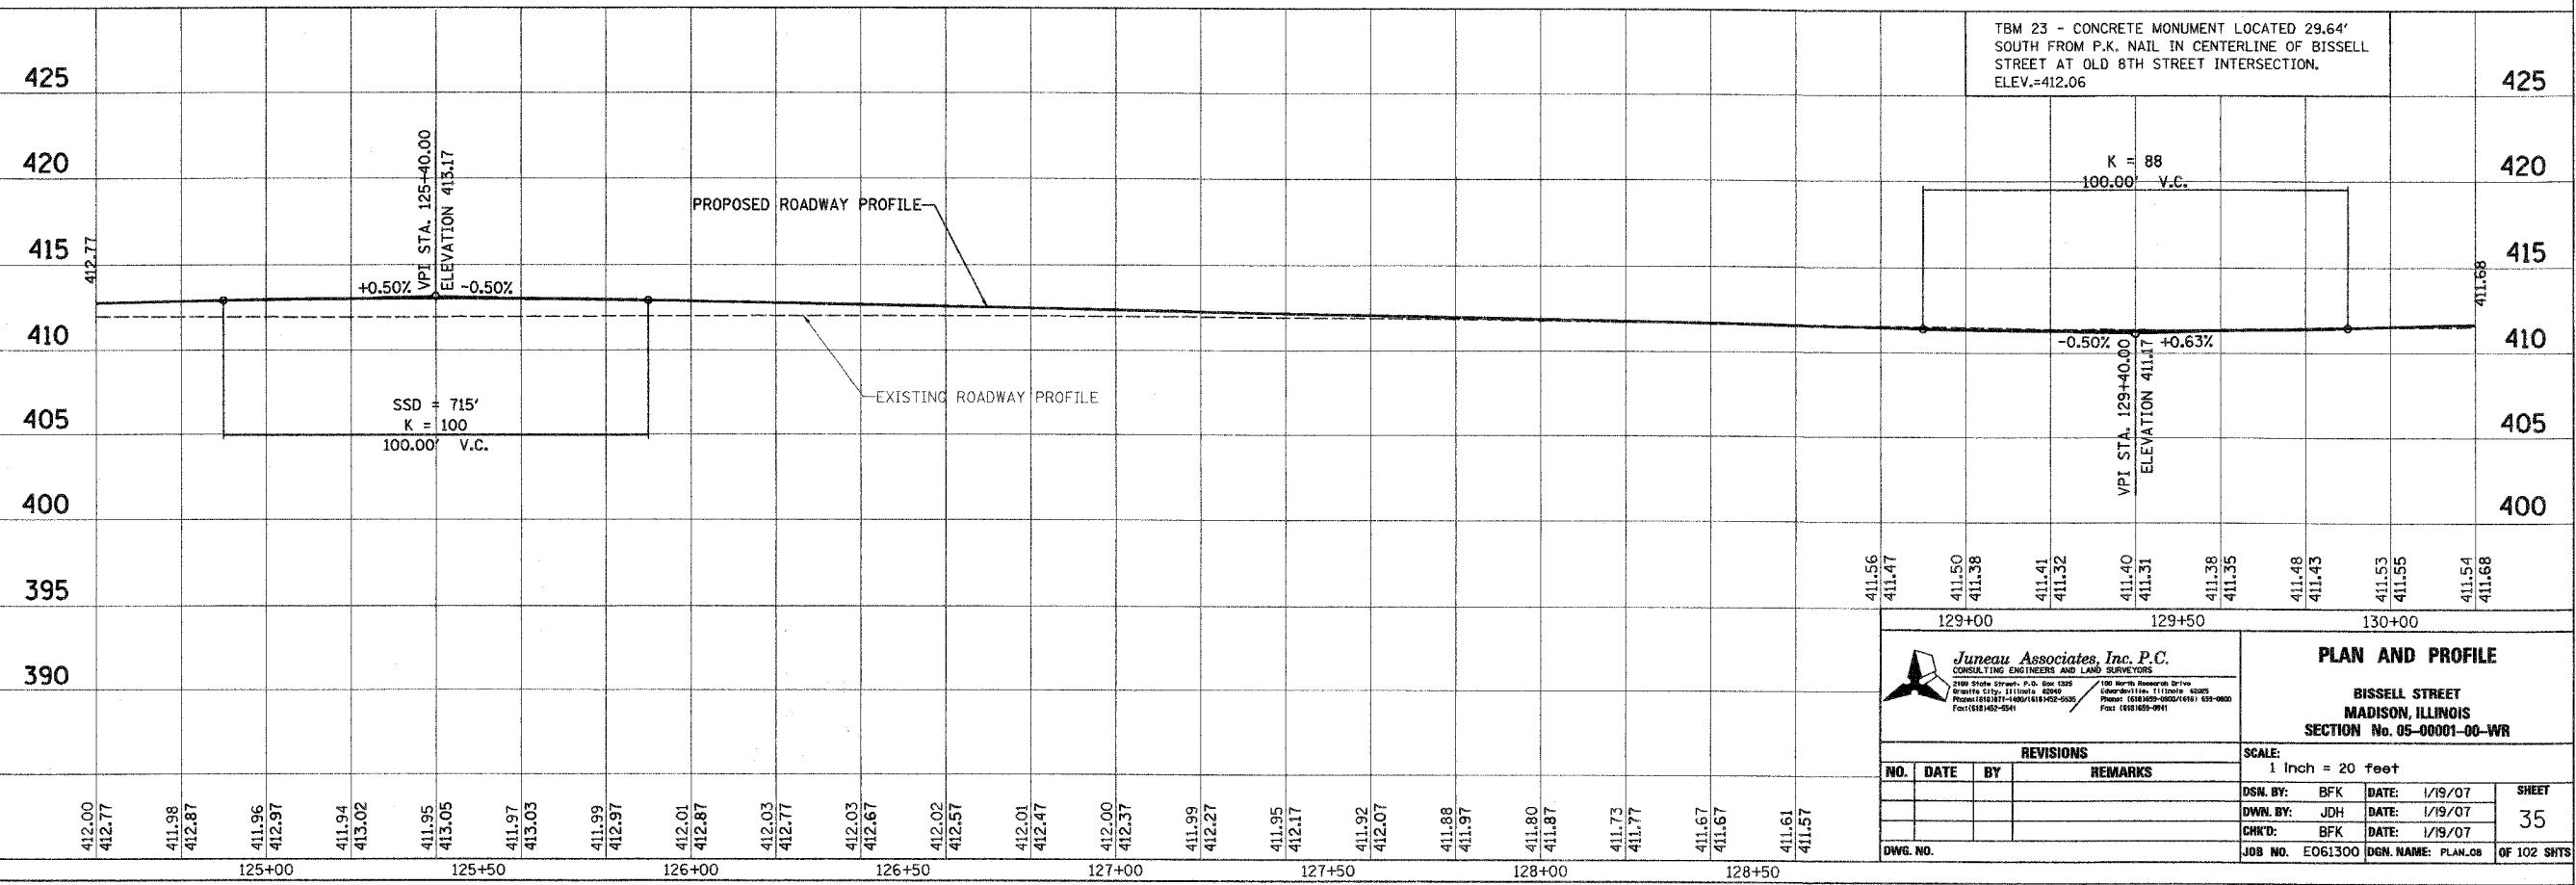


F.A.J. RTE.	SECTION	COUNTY	TOTAL SHEETS	SHEET NO.
9104	05-00001-00-WR	MADISON	102	35
FED. ROAD DIST. NO.	ILLINOIS	FED. AID PROJECT		
CONTRACT NO. 07314				

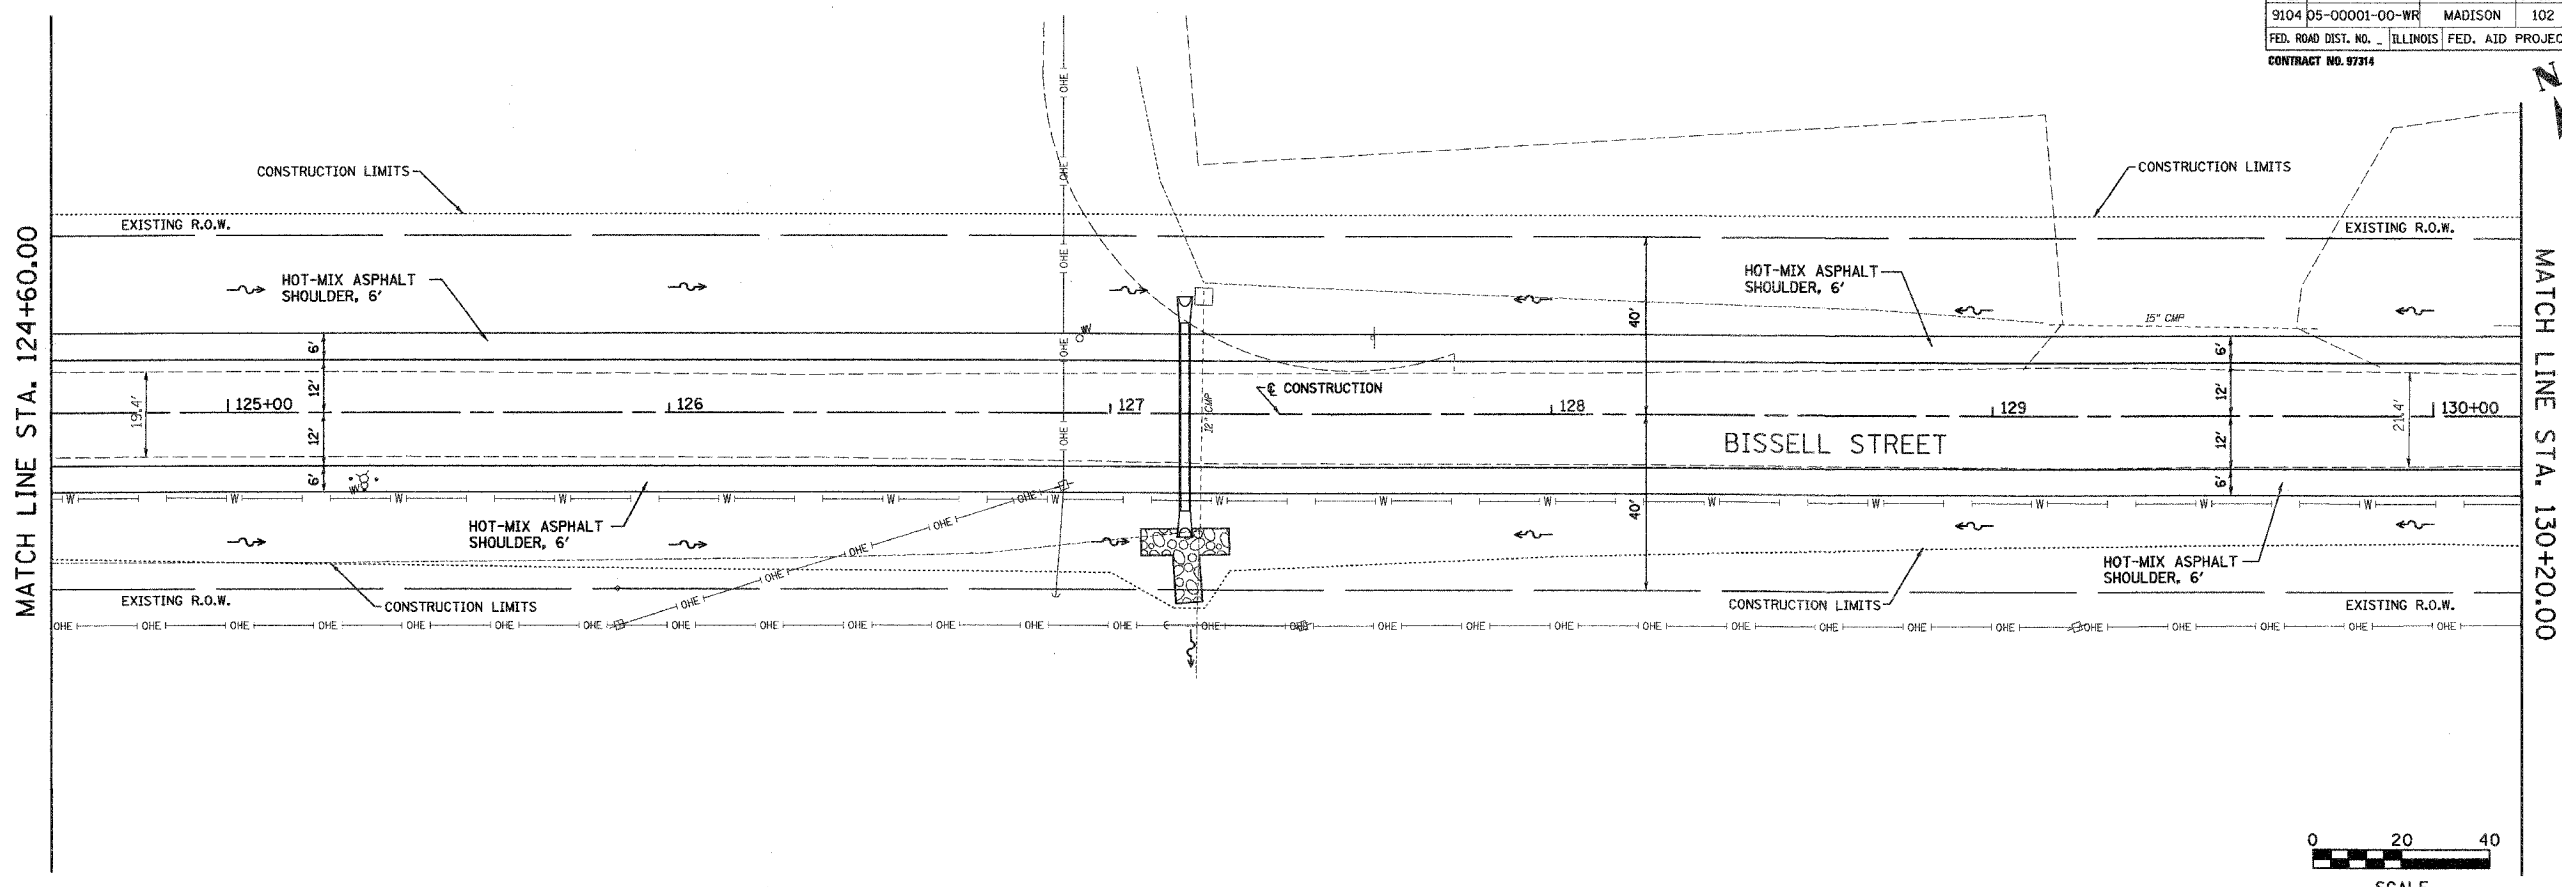

TBM 23 - CONCRETE MONUMENT LOCATED 29.64' SOUTH FROM P.K. NAIL IN CENTERLINE OF BISSELL STREET AT OLD 8TH STREET INTERSECTION. ELEV.=412.06

Juneau Associates, Inc. P.C.
CONSULTING ENGINEERS AND LAND SURVEYORS
2100 State Street, P.O. Box 1300
Madison, Illinois 62201
Phone: (618) 251-1400 / (618) 252-5035
Fax: (618) 462-6541

PLAN AND PROFILE
BISSELL STREET
MADISON, ILLINOIS
SECTION No. 05-00001-00-WR

REVISIONS			
NO.	DATE	BY	REMARKS

SCALE: 1 Inch = 20 feet			
DSN. BY:	BFK	DATE:	1/19/07
DWN. BY:	JDH	DATE:	1/19/07
CHK'D:	BFK	DATE:	1/19/07
DWG. NO.	JOB NO. E061300	DGN. NAME:	PLAN_08
			SHEET 35 OF 102 SHTS

FINAL SURVEY	BY	DATE
SURVEYED		
PLOTTED		
NOTE BOOK		
TEMPLATE		
AREAS		
CHECKED		
NO.		

ORIGINAL SURVEY	BY	DATE
SURVEYED		
PLOTTED		
NOTE BOOK		
TEMPLATE		
AREAS		
CHECKED		
NO.		