
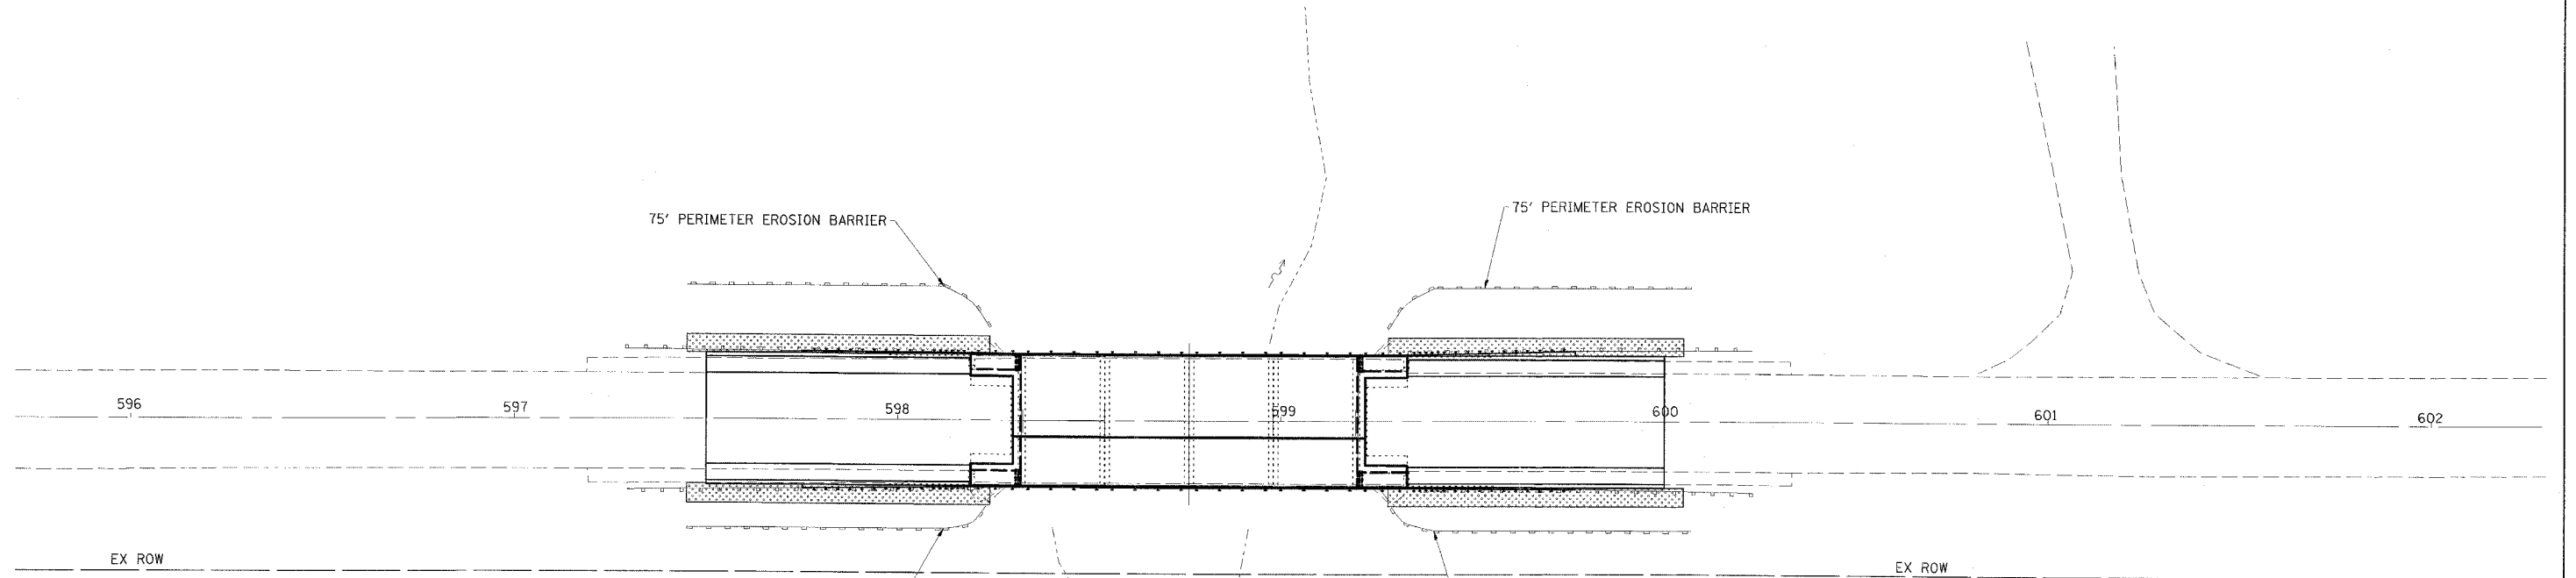


FAP RTE	SECTION	COUNTY	TOTAL SHEETS	SHEET NO.
328	(105X)BR	WHITE	42	10
STA. 595+70		TO STA. 602+30		
FED. ROAD DIST. NO.		ILLINOIS FED. AID PROJECT		

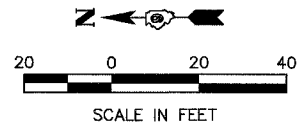

LEGEND

APPROXIMATE SEEDING AND MULCH AREAS

PERIMETER EROSION BARRIER

ESCA
CONSULTANTS, INC.

DESIGNED BY:	MTD	02/07
DRAWN BY:	HAG	02/07
CHECKED BY:	MTD	02/07
APPROVED BY:	RDP	04/07

*EROSION CONTROL
AND DRAINAGE PLAN
FAP RTE 328 (US 45)
SECTION (105X)BR
WHITE COUNTY*