



HANSON PROFESSIONAL SERVICES INC.

815 Commerce Drive, Suite 200
Oak Brook, Illinois 60523
Telephone: 630.990.3800
Fax: 630.990.3801

Illinois Professional Design Firm
Registration No. 184-001084

© Copyright Hanson Professional Service Inc. 2007




JOLIET REGIONAL PORT DISTRICT

1 George Michas Drive
Romeoville, Illinois 60446
Telephone: 815.838.9497
Fax: 815.838.9524

REMOVE AND REPLACE PORTIONS
OF RUNWAY 9-27 AND TAXIWAY C

AIP PROJECT NO. 3-17-0140-B41
IDA PROJECT NO. LOT-3709

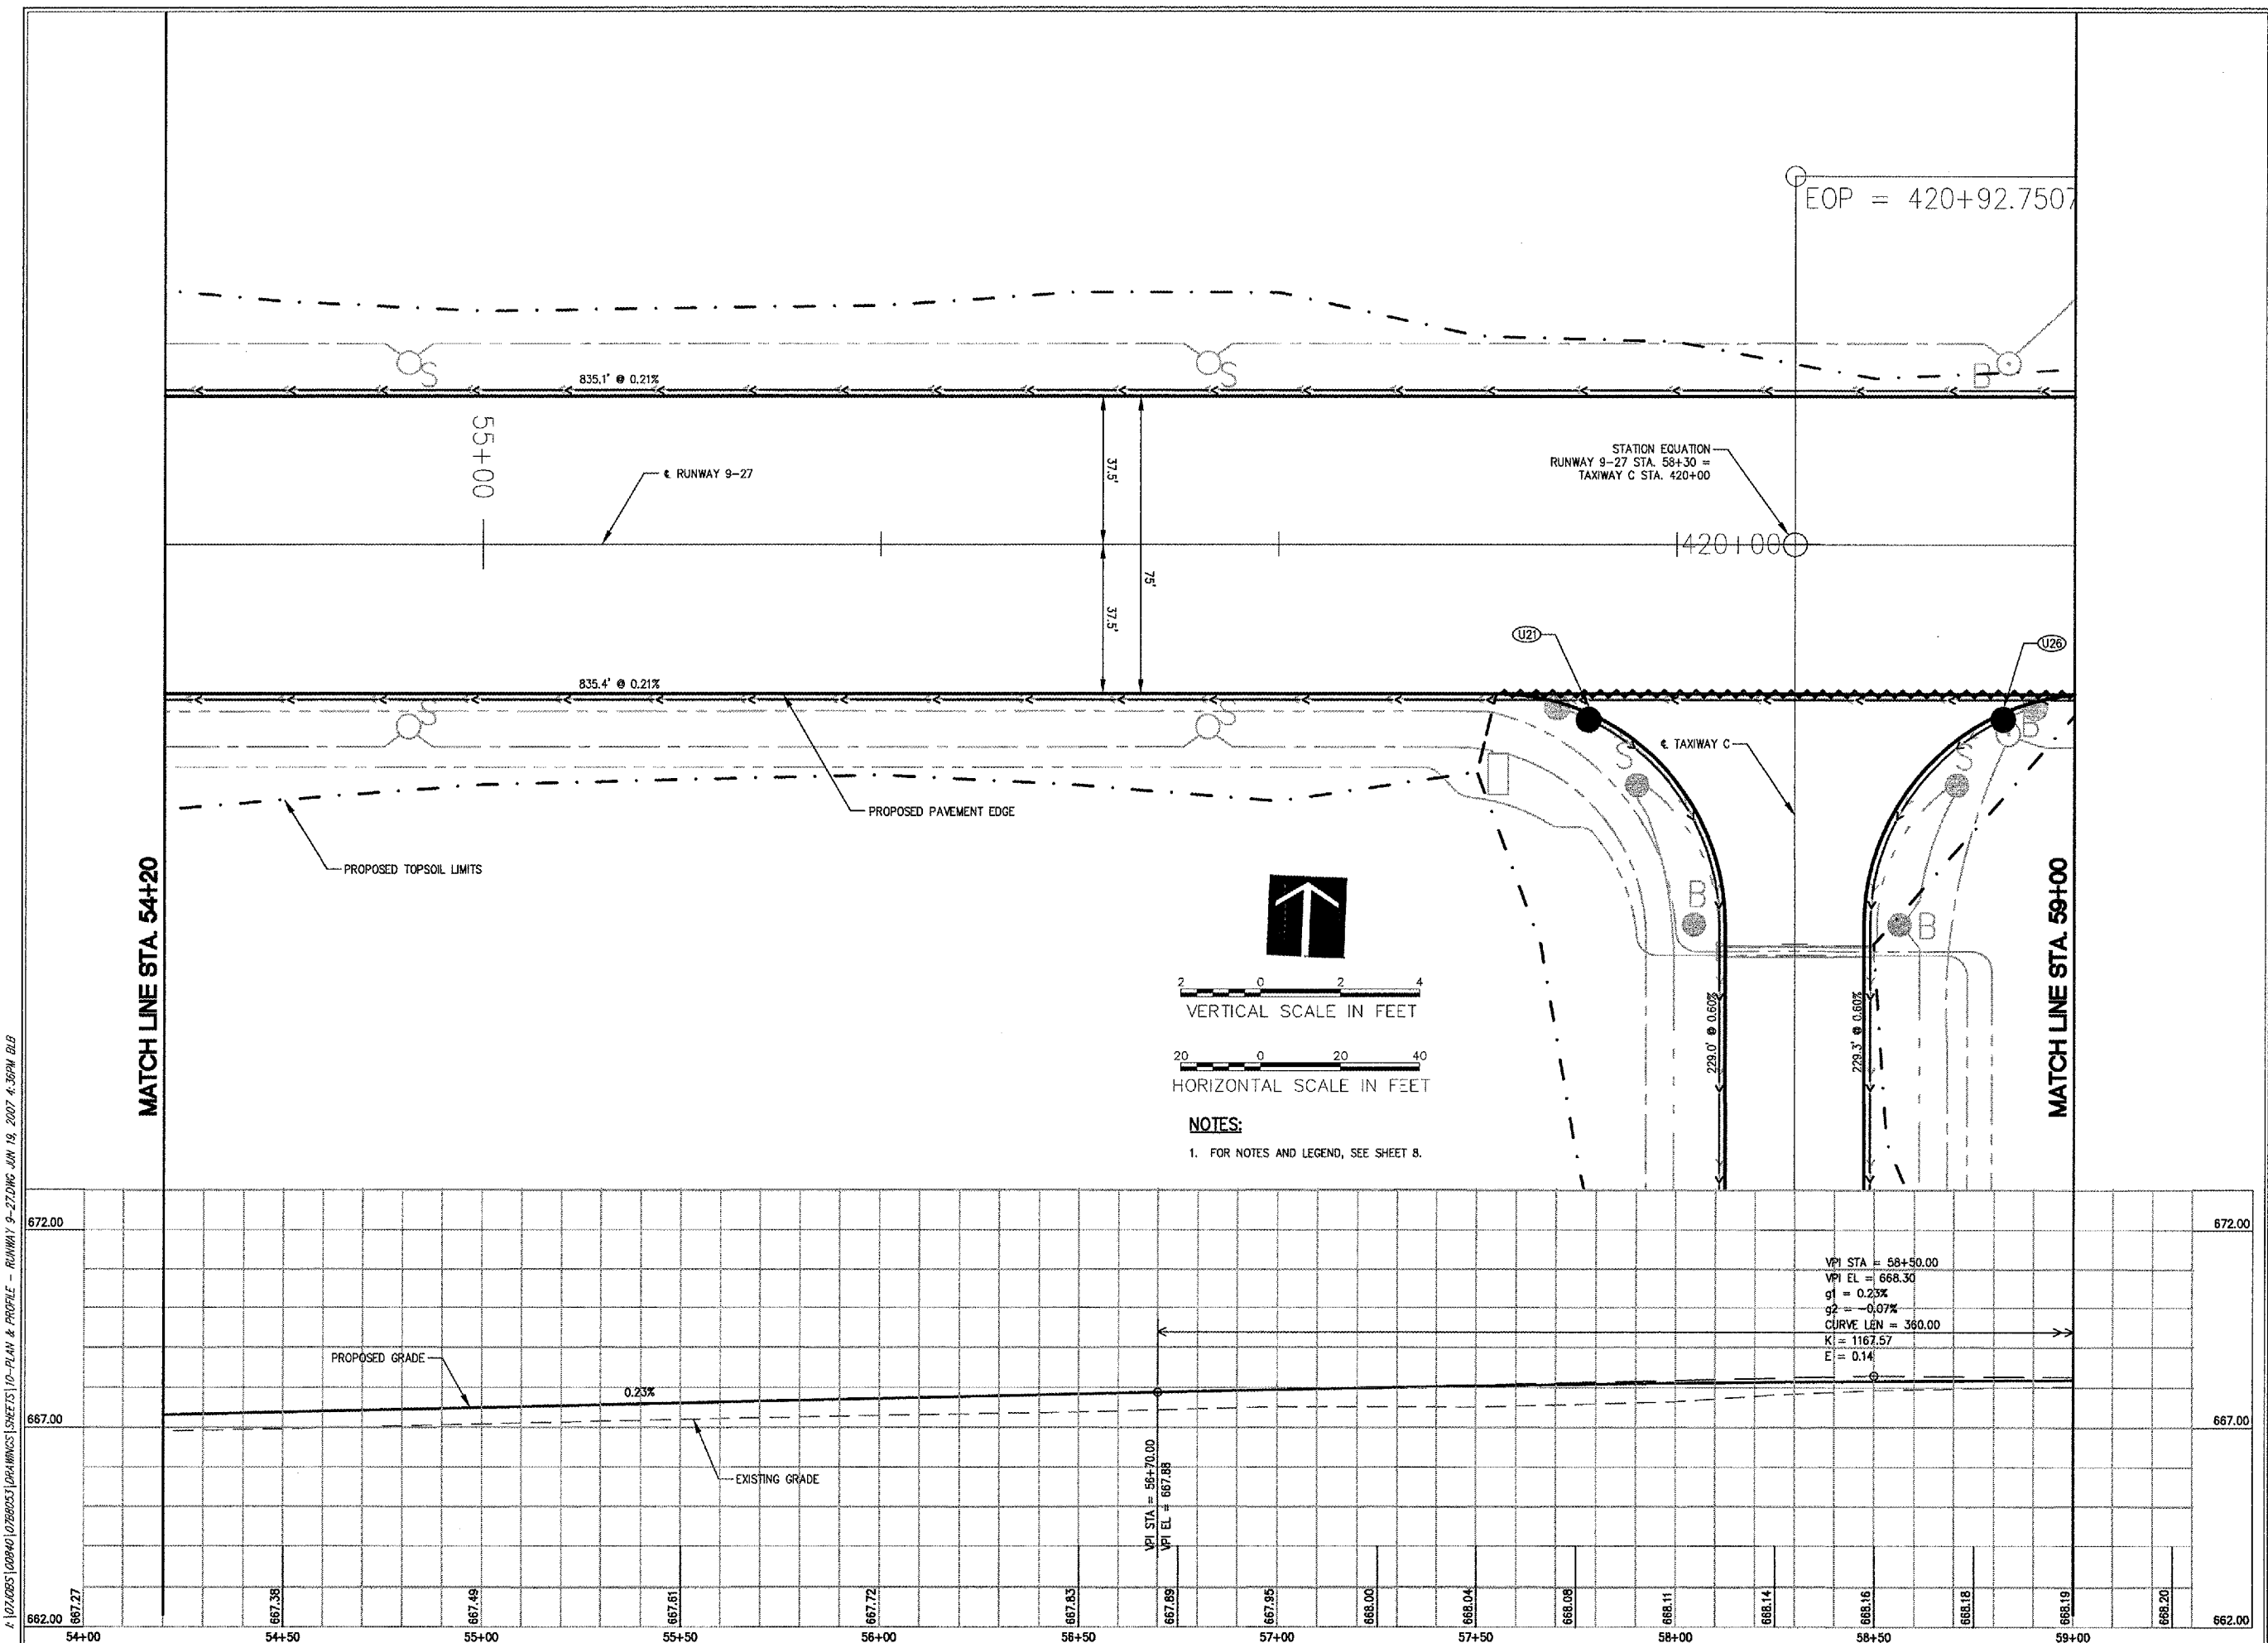

No.	Drawing Issue	Description	Date	By

Date: JUNE 18, 2007
Sheet Title: PLAN AND PROFILE RUNWAY 9-27 STA. 54+20 THRU STA. 59+00

840-07B8053
Project Number: LDH 05/31/07
Layout By: LDH 05/31/07
Designed By: RMH 06/18/07
Reviewed By: _____
Drawn By: _____

I:\171025\10940\1076023\DRAWINGS\10-PLAN & PROFILE - RUNWAY 9-27.DWG JUN 19, 2007 4:36PM DLB