



HANSON PROFESSIONAL SERVICES INC.

815 Commerce Drive, Suite 200
Oak Brook, Illinois 60523
Telephone: 630.990.3800
Fax: 630.990.3801

Illinois Professional Design Firm
Registration No. 184-001084

© Copyright Hanson Professional Service Inc. 2007





JOLIET REGIONAL PORT DISTRICT

1 George Michas Drive
Romeoville, Illinois 60446
Telephone: 815.838.9497
Fax: 815.838.9524

REMOVE AND REPLACE PORTIONS
OF RUNWAY 9-27 AND TAXIWAY C

AIP PROJECT NO. 3-17-0140-B41
IDA PROJECT NO. LOT-3709

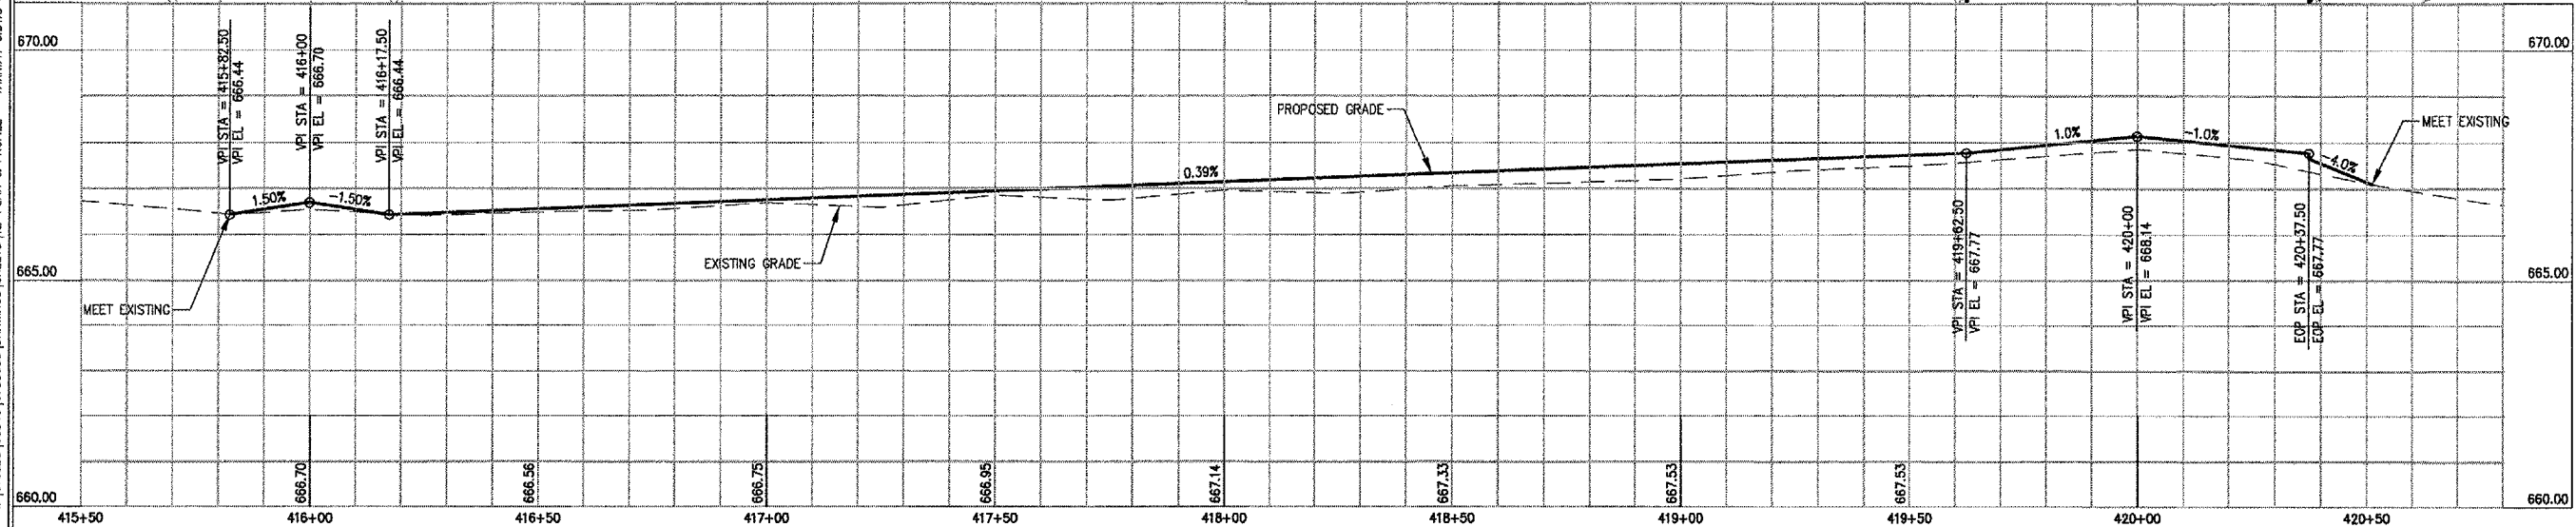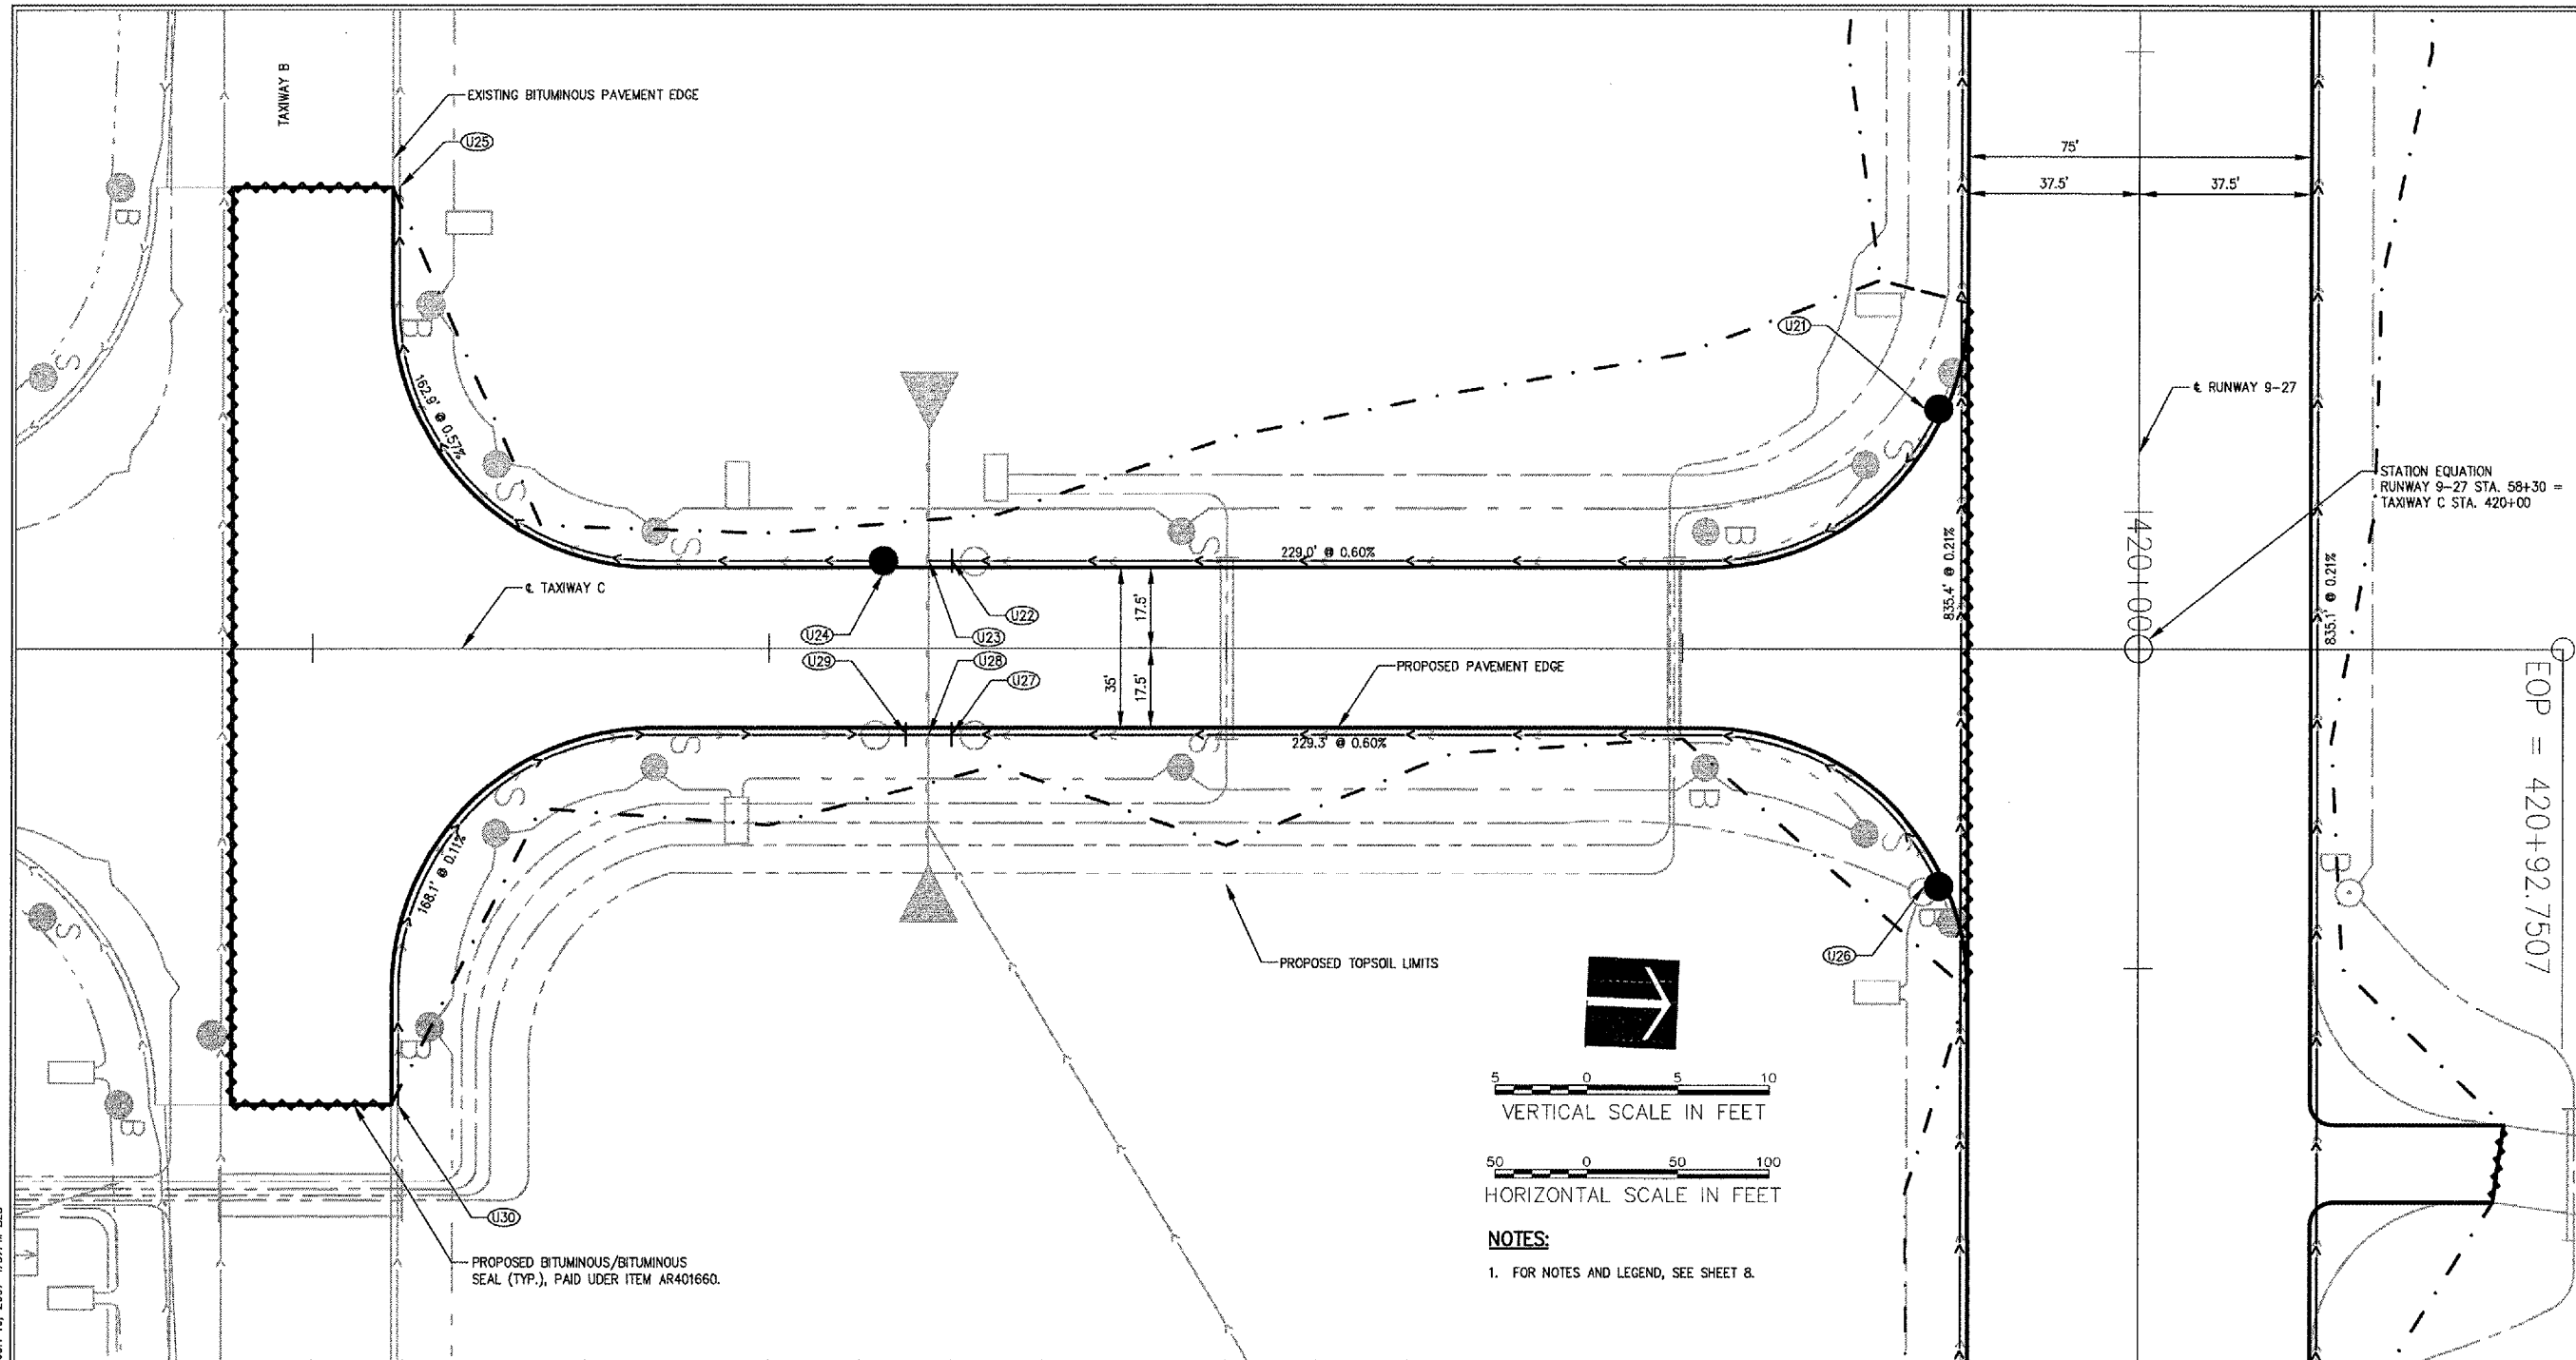

No.	Drawing Issue Description	Date	By

Date: JUNE 18, 2007

Sheet Title: PLAN AND PROFILE TAXIWAY C ADDITIVE ALTERNATE NO. 1

840-07B8053

Project Number: LDH 06/06/07

Layout By: LDH 06/06/07

Designed By: RMH 06/18/07

Reviewed By: _____

Drawn By: _____

1: [07] [025] [00940] [078003] [DRAWINGS] [SHEETS] 12-PLAN & PROFILE - TAXIWAY C.DWG. JUN 19, 2007 4:37PM BLB