



HANSON PROFESSIONAL SERVICES INC.

815 Commerce Drive, Suite 200
Oak Brook, Illinois 60523
Telephone: 630.990.3800
Fax: 630.990.3801

Illinois Professional Design Firm
Registration No. 184-001084

© Copyright Hanson Professional Service Inc. 2007




JOLIET REGIONAL PORT DISTRICT

1 George Michas Drive
Romeoville, Illinois 60446
Telephone: 815.836.9497
Fax: 815.838.9524

REMOVE AND REPLACE PORTIONS
OF RUNWAY 9-27 AND TAXIWAY C

AIP PROJECT NO. 3-17-0140-B41
IDA PROJECT NO. LOT-3709

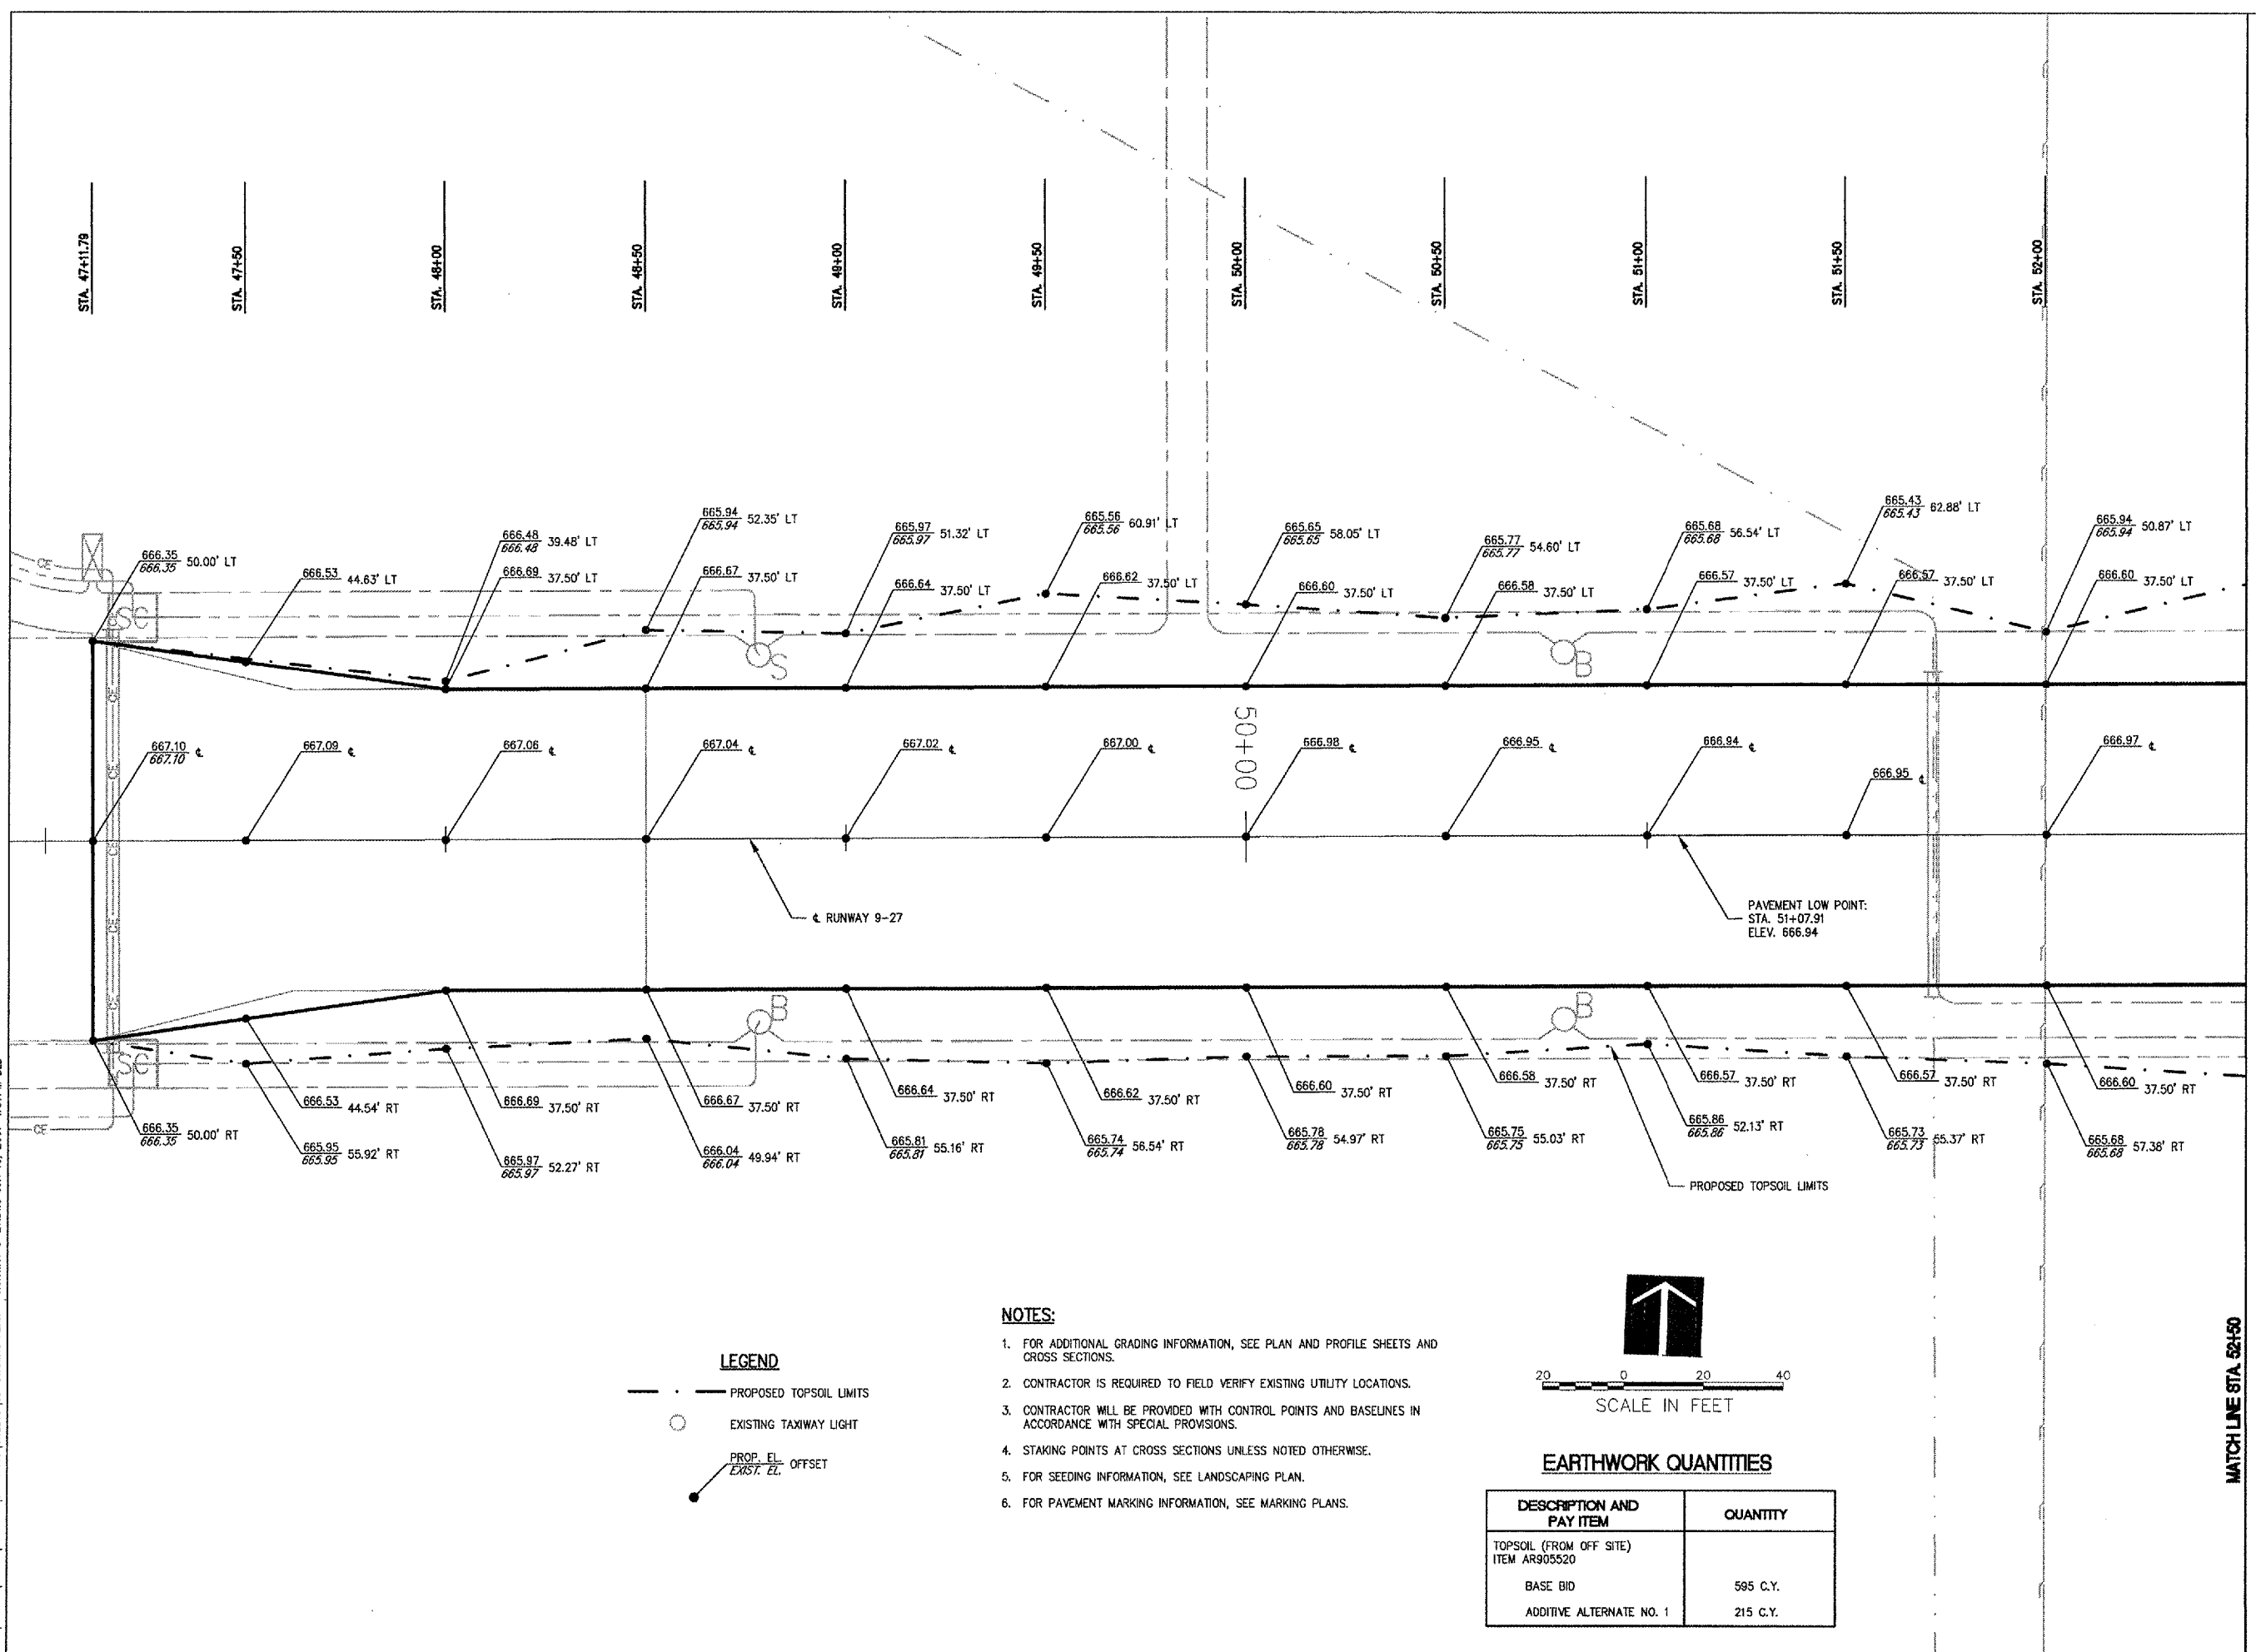


A: 107.0051 (00840) (0780053) DRAWINGS SHEETS 13 - STAKING PLAN - RUNWAY 9-27 DURING JUN 18, 2007 4:37PM BLE

MATCH LINE STA. 52+50

LEGEND

- — — — — PROPOSED TOPSOIL LIMITS
- EXISTING TAXIWAY LIGHT
- PROP. EL. OFFSET
EXIST. EL.

- NOTES:**
- FOR ADDITIONAL GRADING INFORMATION, SEE PLAN AND PROFILE SHEETS AND CROSS SECTIONS.
 - CONTRACTOR IS REQUIRED TO FIELD VERIFY EXISTING UTILITY LOCATIONS.
 - CONTRACTOR WILL BE PROVIDED WITH CONTROL POINTS AND BASELINES IN ACCORDANCE WITH SPECIAL PROVISIONS.
 - STAKING POINTS AT CROSS SECTIONS UNLESS NOTED OTHERWISE.
 - FOR SEEDING INFORMATION, SEE LANDSCAPING PLAN.
 - FOR PAVEMENT MARKING INFORMATION, SEE MARKING PLANS.

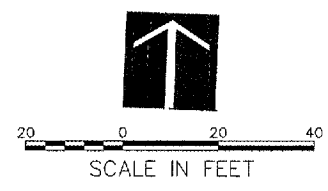

EARTHWORK QUANTITIES

DESCRIPTION AND PAY ITEM	QUANTITY
TOPSOIL (FROM OFF SITE) ITEM AR905520	595 C.Y.
BASE BID	595 C.Y.
ADDITIVE ALTERNATE NO. 1	215 C.Y.

No.	Drawing Issue Description	Date	By

Date
JUNE 18, 2007

Sheet Title
**STAKING PLAN
RUNWAY 9-27
STA. 47+11.79 THRU
STA. 52+50**

840-07B8053

Project Number	840-07B8053
LDH	06/12/07
Layout By	Date
LDH	06/12/07
Designed By	Date
RMH	06/18/07
Reviewed By	Date
LDH	---
Drawn By	Sheet No.