

 
 

 


 
 

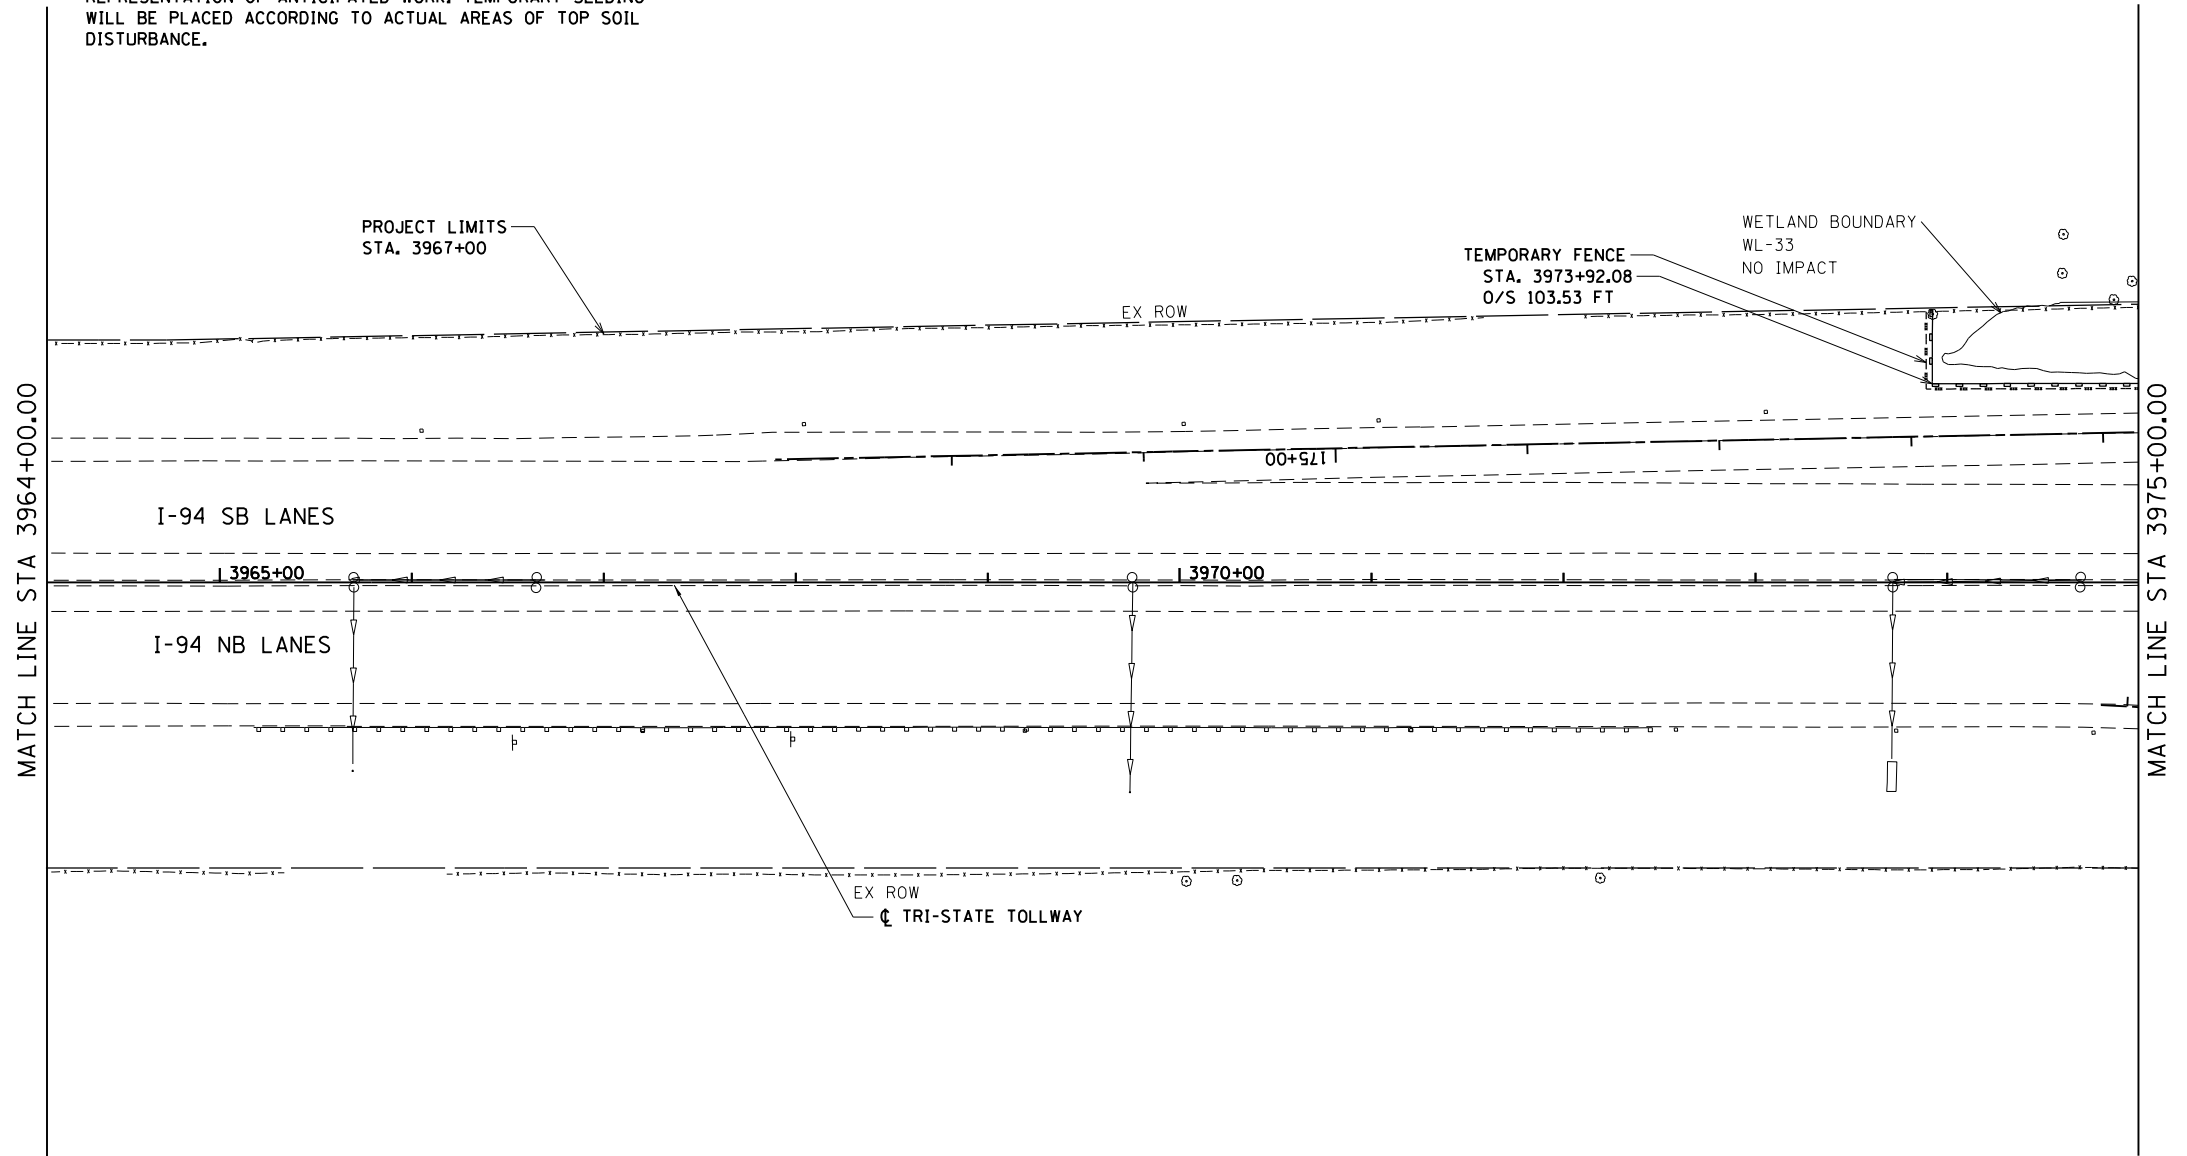


LEGEND

-  STORM DRAIN PROTECTION CONSISTING OF DITCH CHECK, TEMPORARY SEEDING AND EROSION CONTROL BLANKETS
-  PERIMETER EROSION BARRIER 1 FT OFF R.O.W. (typ.)
-  TEMPORARY EROSION CONTROL SEEDING
-  TEMPORARY DITCH CHECK
-  TEMPORARY MULCH METHOD 4, 2'
-  TEMPORARY FENCE
-  FILTER FABRIC INLET PROTECTION
-  TREE TRUNK PROTECTION
-  RIP RAP (SEE PROPOSED DRAINAGE PLANS)
-  IMPACTED WETLAND
-  TEMPORARY STABILIZATION WITH STRAW MULCH

 
GENERAL NOTE

1. INLET AND PIPE PROTECTION SHALL BE COMPRISED OF DITCH CHECKS, TEMPORARY SEEDING AND TEMPORARY EROSION CONTROL BLANKET. STRAW BALES AND SILT FENCE SHALL NOT BE USED AS INLET AND PIPE PROTECTION.
2. "NO INTRUSION" SIGNS AND TEMPORARY FENCE TO BE USED AT BORDERS OF EACH WETLAND. SIGNS PROVIDED BY IDOT AND TO BE PLACED BY CONTRACTOR.
3. TEMPORARY SEEDING WILL BE PLACED AS STATED IN THE CONTRACT SPECIFICATIONS. AREAS SHOWN ARE A REPRESENTATION OF ANTICIPATED WORK. TEMPORARY SEEDING WILL BE PLACED ACCORDING TO ACTUAL AREAS OF TOP SOIL DISTURBANCE.



STA.	ISTHA EROSION CONTROL SCHEDULE						
	MANAGEMENT OF EROSION AND SEDIMENT CONTROL	SILT FENCE	TEMPORARY DITCH CHECKS	TEMPORARY FENCE	INLET PROTECTION	TEMPORARY STABILIZATION WITH STRAW MULCH	TREE TRUNK PROTECTION
3970+00 to 3994+00	4572.48	219.6	1134.15	12	8.20	8	
3994+00 to 4075+00	17052.54	73.2	1150.49	53	22.84	17	
TOTAL	14	21625	293	2285	65	31	25

BOWMAN, BARRETT & ASSOCIATES INC.
CONSULTING ENGINEERS
Chicago, Illinois
312.228.0100
www.bbandainc.com



FILE NAME = \$FILES\$	USER NAME = default	DESIGNED - PTG	REVISED -
		DRAWN - PTG	REVISED -
	PLOT SCALE = H=1'-10" V=1'-5"	CHECKED - RGR	REVISED -
	PLOT DATE = 6/20/2012	DATE - 6/19/2012	REVISED -

**STATE OF ILLINOIS
DEPARTMENT OF TRANSPORTATION**

EROSION CONTROL PLAN NB I-94 AND SB I-94

SCALE: 1"=50' SHEET NO. 1 OF 15 SHEETS STA. 3960+00 TO STA. 3975+00

F.A. RTE.	SECTION	COUNTY	TOTAL SHEETS	SHEET NO.
94	49-1-R-1	LAKE	677	156
CONTRACT NO. 60L77				
ILLINOIS FED. AID PROJECT				

S:\1101\95-CADD\60L77 IL 173\60L77 Sheets\0160L77-ent-eros01.dgn