
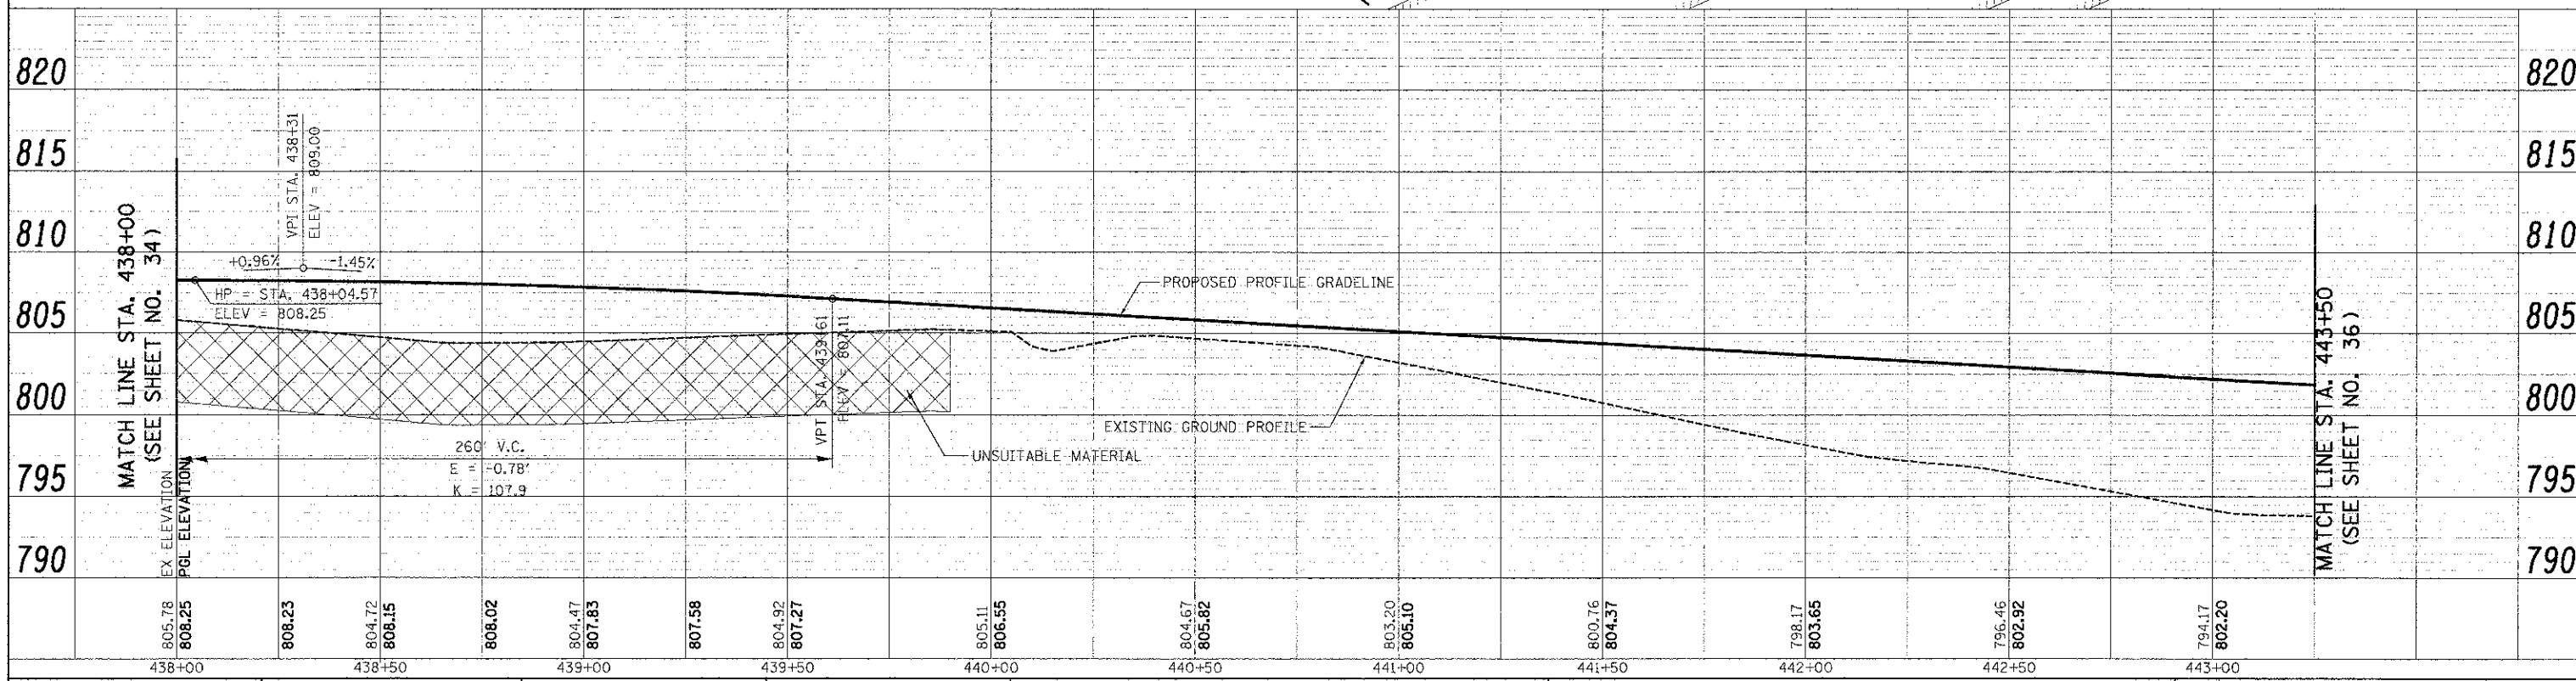


NOTES:

1. SEE ALIGNMENT, TIES, AND RIGHT-OF-WAY SHEETS FOR PROPOSED R.O.W. AND EASEMENT LOCATIONS, STATION EQUATIONS, AND CURVE INFORMATION.

PLAN	DATE
BY	
REVISIONS	
NO.	DESCRIPTION
1	ADJUSTMENT CHECKED
2	REV. OF WAY CHECKED
3	PROJ FILE NAME

PROFILE	DATE
BY	
REVISIONS	
NO.	DESCRIPTION
1	GRADES CHECKED
2	REV. OF WAY CHECKED
3	STRUCTURE NOTATIONS CHECKED

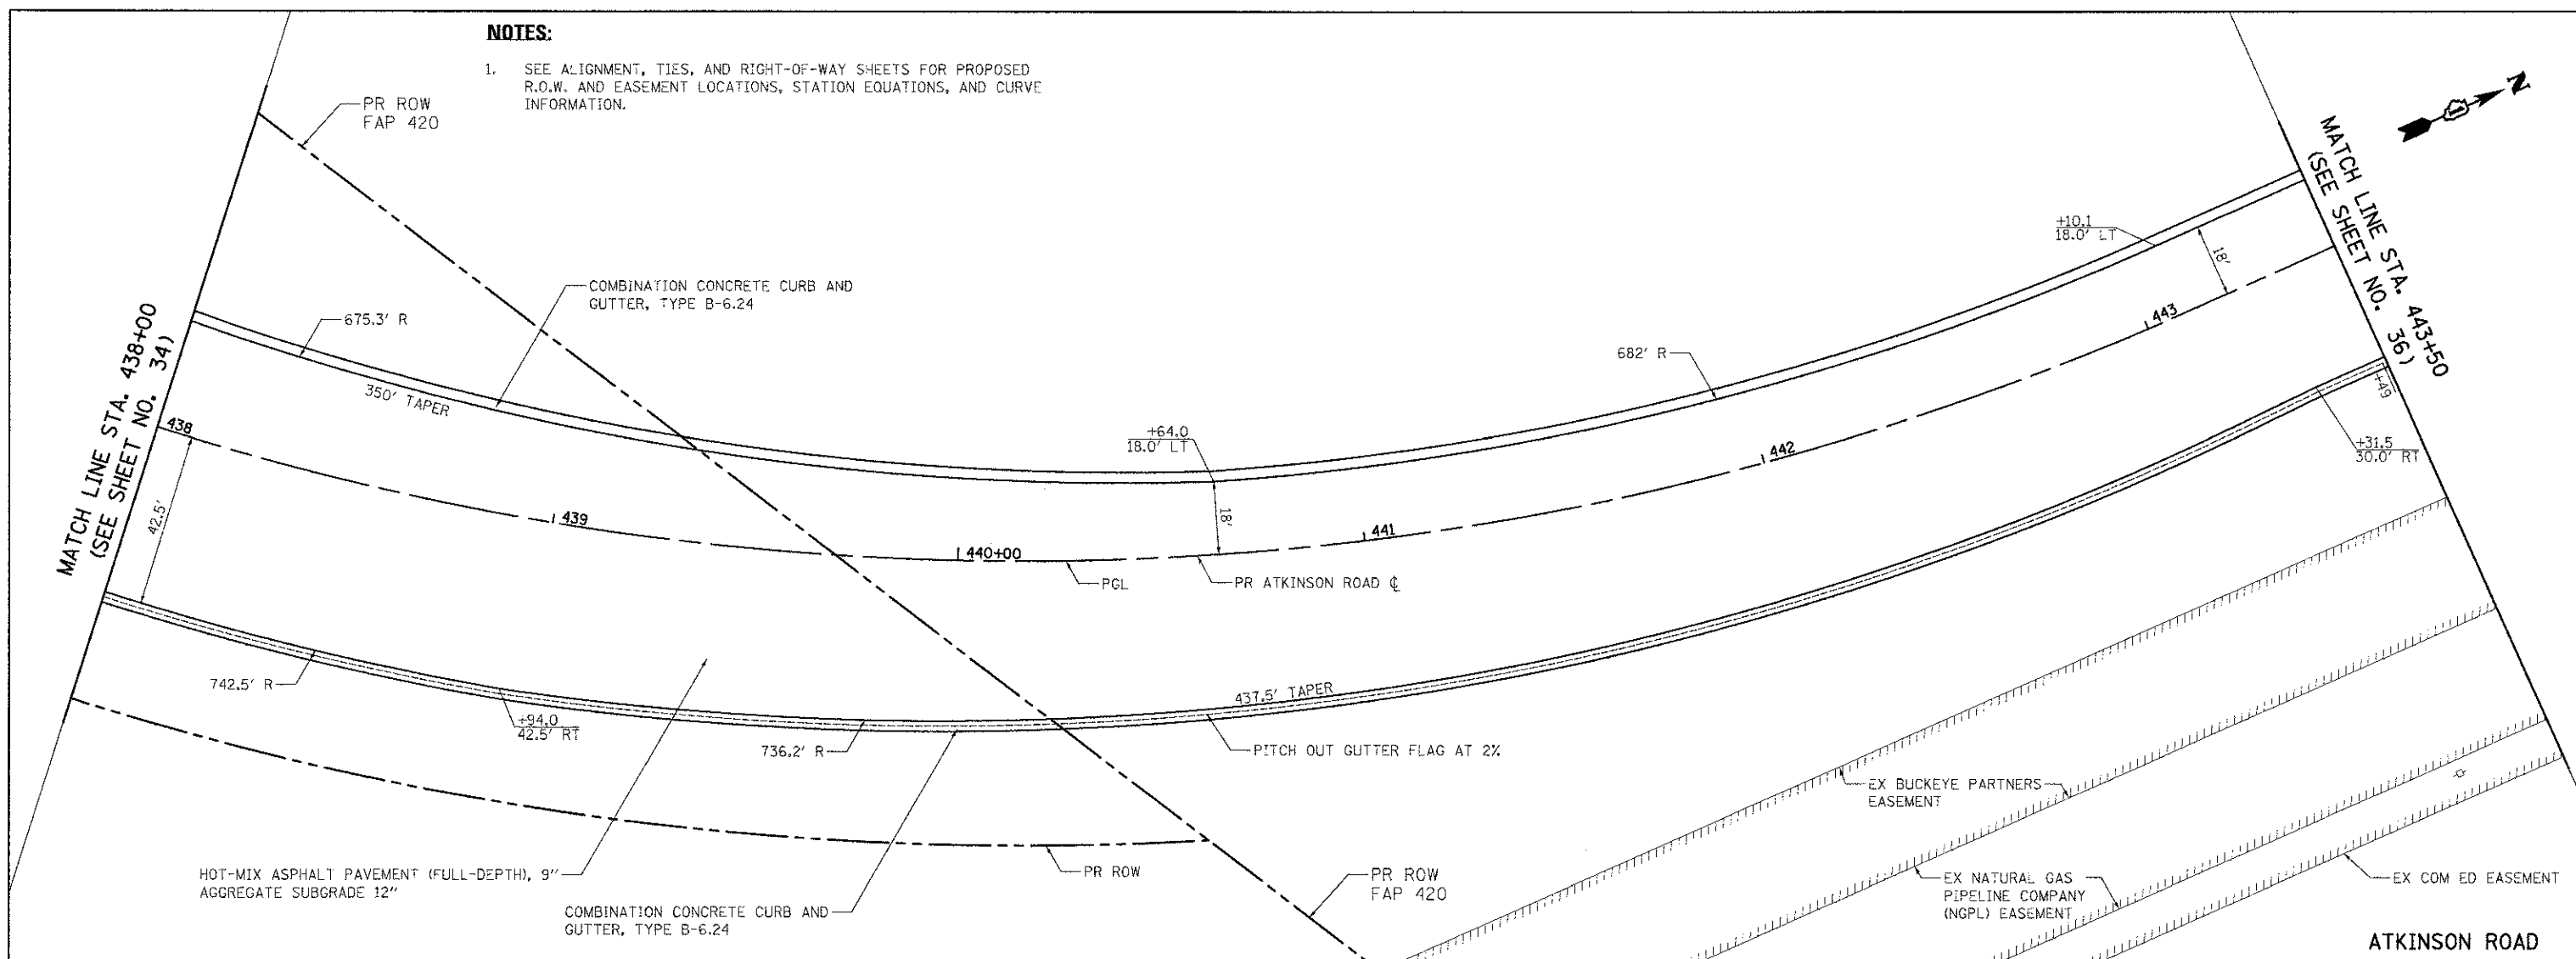

805.78 808.25	808.23	804.72 808.15	808.02	804.47 807.85	807.58	804.92 807.27	805.11 806.55	804.67 805.82	803.20 805.10	800.76 804.37	798.17 803.65	796.46 802.92	794.17 802.20	820
438+00	438+50	439+00	439+50	440+00	440+50	441+00	441+50	442+00	442+50	443+00				820



USER NAME = eds	DESIGNED = JSM	REVISED =
FILE NAME = ...2189.sht-plnpr722.dgn	DRAWN = JSM	REVISED =
PLT SCALE = 28.2600 1/ in.	CHECKED = DNM	REVISED =
PLT DATE = 2/2/2012	DATE = 02/06/12	REVISED =

**STATE OF ILLINOIS
DEPARTMENT OF TRANSPORTATION**

**ATKINSON ROAD
PLAN AND PROFILE**

SCALE: 1" = 20' SHEET NO. 2 OF 13 SHEETS STA. 438+00 TO STA. 443+50

F.A.U. R.T.E. 198	SECTION 00-00045-00-PV	COUNTY LAKE	TOTAL SHEETS 195	SHEET NO. 35
CONTRACT NO. 63640			ILLINOIS FED. AID PROJECT	