


PLAN	SURVEYED	BY	DATE
NOTE BOOK	ALIGNED		
NO.	RT. OF WAY CHECKED		
	CADD FILE NAME		


PROF.	SURVEYED	BY	DATE
NOTE BOOK	GRADES CHECKED		
NO.	BL. NOTED		
	STRUCTURE NOTATIONS CHECKED		

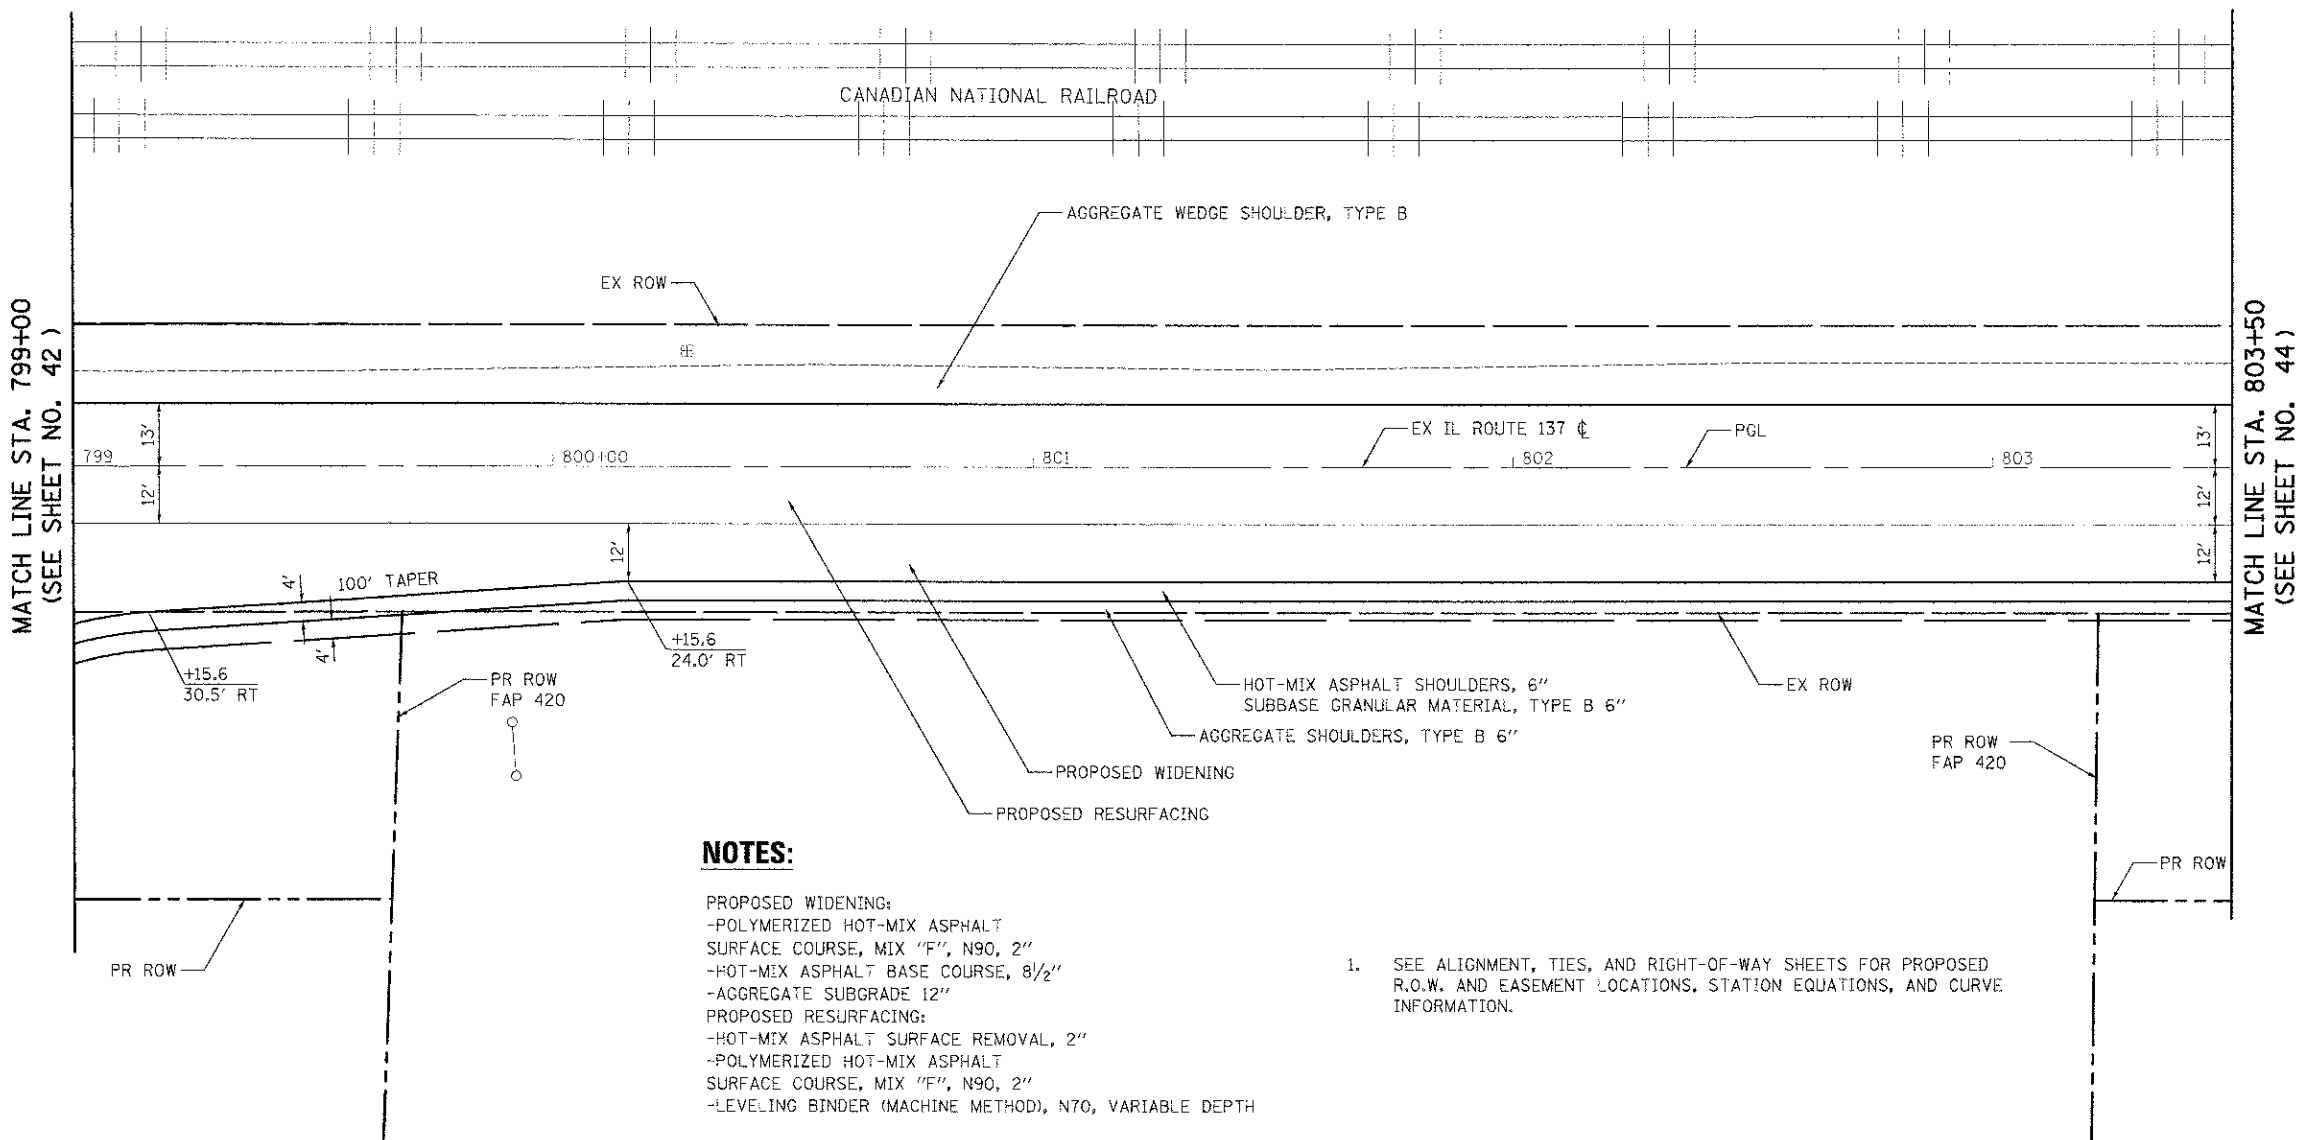

NOTES:

- PROPOSED WIDENING:
 -POLYMERIZED HOT-MIX ASPHALT SURFACE COURSE, MIX "F", N90, 2"
 -HOT-MIX ASPHALT BASE COURSE, 8 1/2"
 -AGGREGATE SUBGRADE 12"
 PROPOSED RESURFACING:
 -HOT-MIX ASPHALT SURFACE REMOVAL, 2"
 -POLYMERIZED HOT-MIX ASPHALT SURFACE COURSE, MIX "F", N90, 2"
 -LEVELING BINDER (MACHINE METHOD), N70, VARIABLE DEPTH

1. SEE ALIGNMENT, TIES, AND RIGHT-OF-WAY SHEETS FOR PROPOSED R.O.W. AND EASEMENT LOCATIONS, STATION EQUATIONS, AND CURVE INFORMATION.

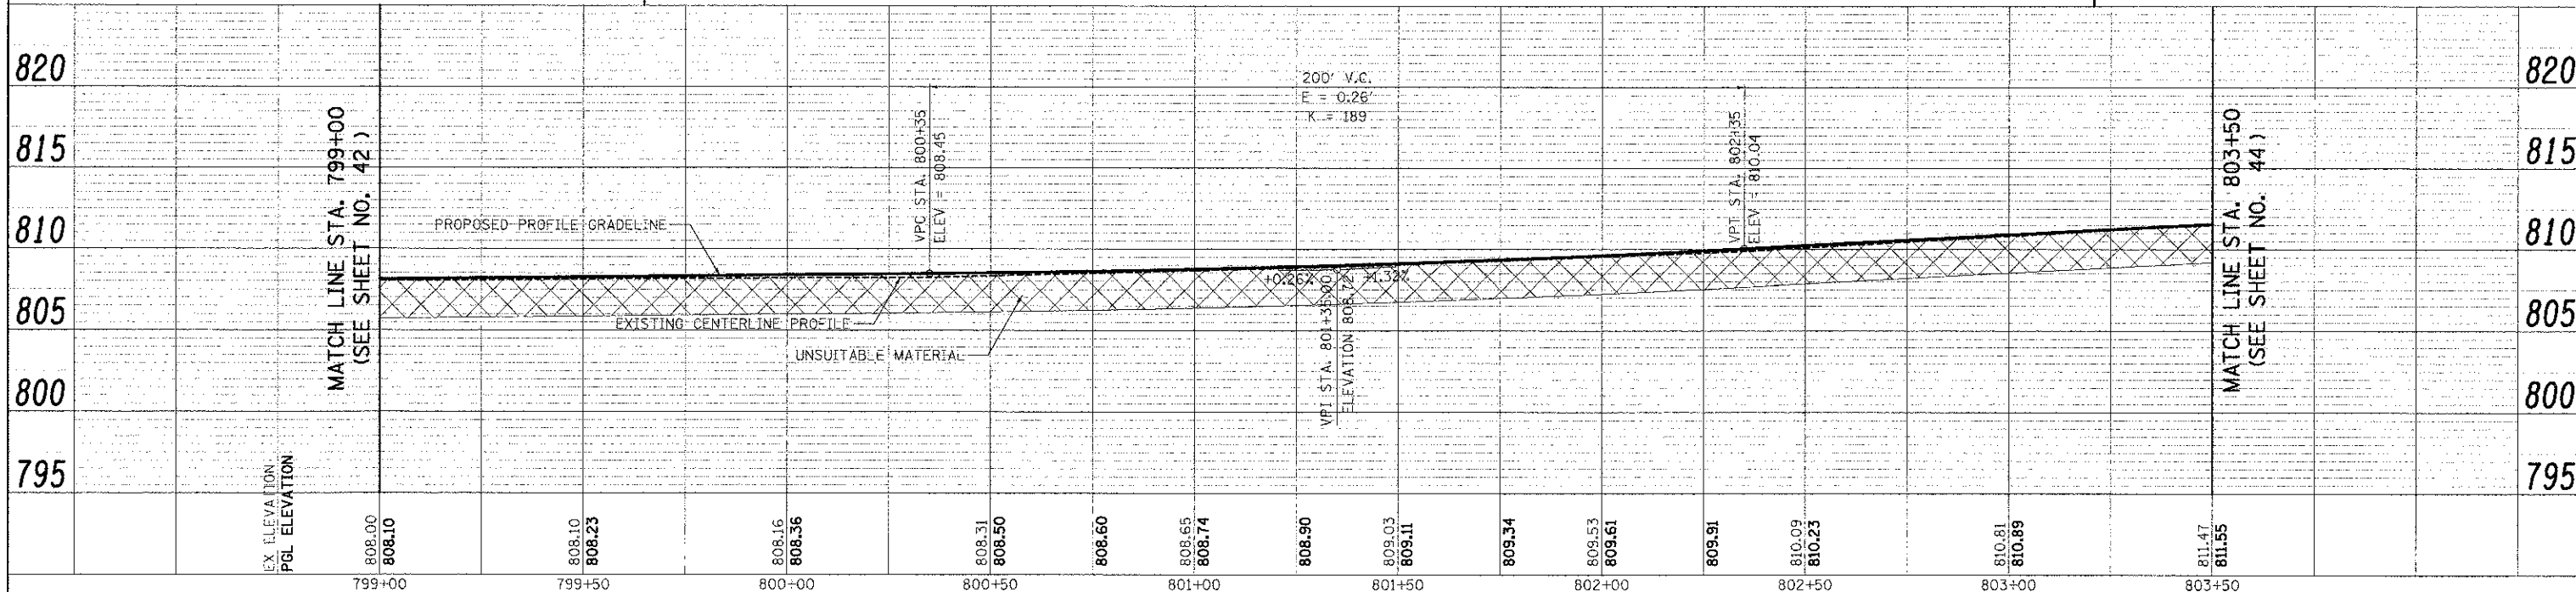

EX ELEVATION	808.00	808.10	808.23	808.16	808.36	808.31	808.50	808.60	808.65	808.74	808.90	809.03	809.11	809.34	809.53	809.61	809.91	810.09	810.23	810.81	810.89	811.47	811.55
PGL ELEVATION	808.10	808.23	808.36	808.50	808.60	808.65	808.74	808.90	809.03	809.11	809.34	809.53	809.61	809.91	810.09	810.23	810.81	810.89	811.47	811.55			
	799+00	799+50	800+00	800+50	801+00	801+50	802+00	802+50	803+00	803+50													



USER NAME	DESIGNED	REVISED
FILE NAME	DRAWN	REVISED
PLOT SCALE	CHECKED	REVISED
PLOT DATE	DATE	REVISED

STATE OF ILLINOIS
DEPARTMENT OF TRANSPORTATION

IL ROUTE 137
PLAN AND PROFILE

SCALE: 1" = 20' SHEET NO. 3 OF 5 SHEETS STA. 799+00 TO STA. 803+50

F.A.U. RTE.	SECTION	COUNTY	TOTAL SHEETS	SHEET NO.
198	00-00045-00-PV	LAKE	195	43
CONTRACT NO. 63640				