


**LEGEND**

- SAN SANITARY MANHOLE TO BE ADJUSTED
- ADJ INLET TO BE ADJUSTED
- SP FRAME AND LID TO BE ADJUSTED (SPECIAL)

**CLAIRE BOULEVARD**

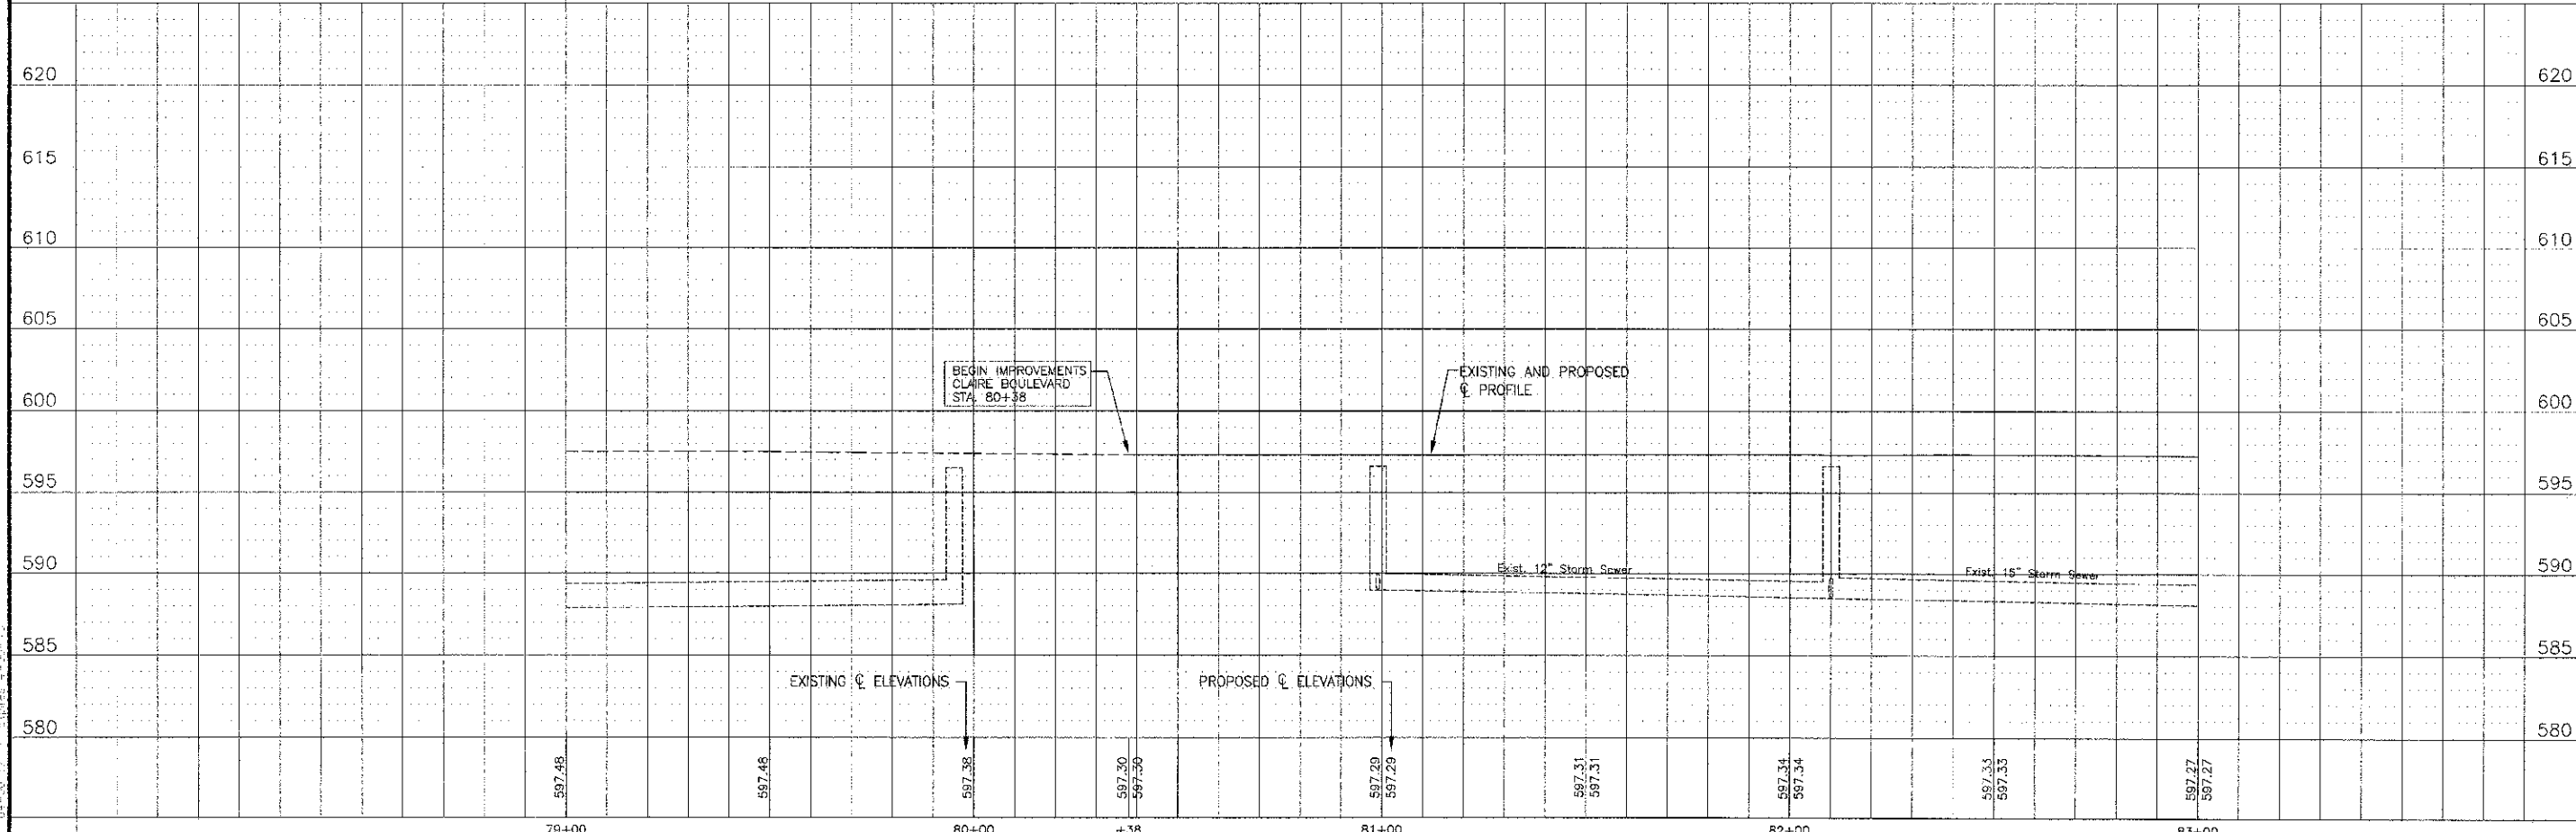

C:\DRYDIAL\PROJECTS\100493-CLAIREBOULEVARD-SUPPLEMENTAL-DRAWINGS\100493-PLAN\DWG 07  
 Date: 07/20/12 3:38 PM By: 59049  
 07/20/12 3:38 PM By: 59049  
 State of Illinois - Professional Design Firm  
 License No. 04-0012



DESIGNED - REW	REVISED -
DRAWN - LKB	REVISED -
CHECKED - LDH	REVISED -
DATE - 04-20-12	REVISED -

STATE OF ILLINOIS  
DEPARTMENT OF TRANSPORTATION

**PLAN AND PROFILE**  
**CLAIRE BOULEVARD**  
SCALE: HORIZ. 1"=20' / VERT. 1"=5'  
PROJECT NO: 100493 | STA. 79+00 TO STA. 83+00

FAU RTE.	SECTION	COUNTY	TOTAL SHEETS	SHEET NO.
1598	10-30026-00-RS	COOK	21	7
CONTRACT NO.: 63692			FED. ROAD DIST. NO. 1   ILLINOIS	