
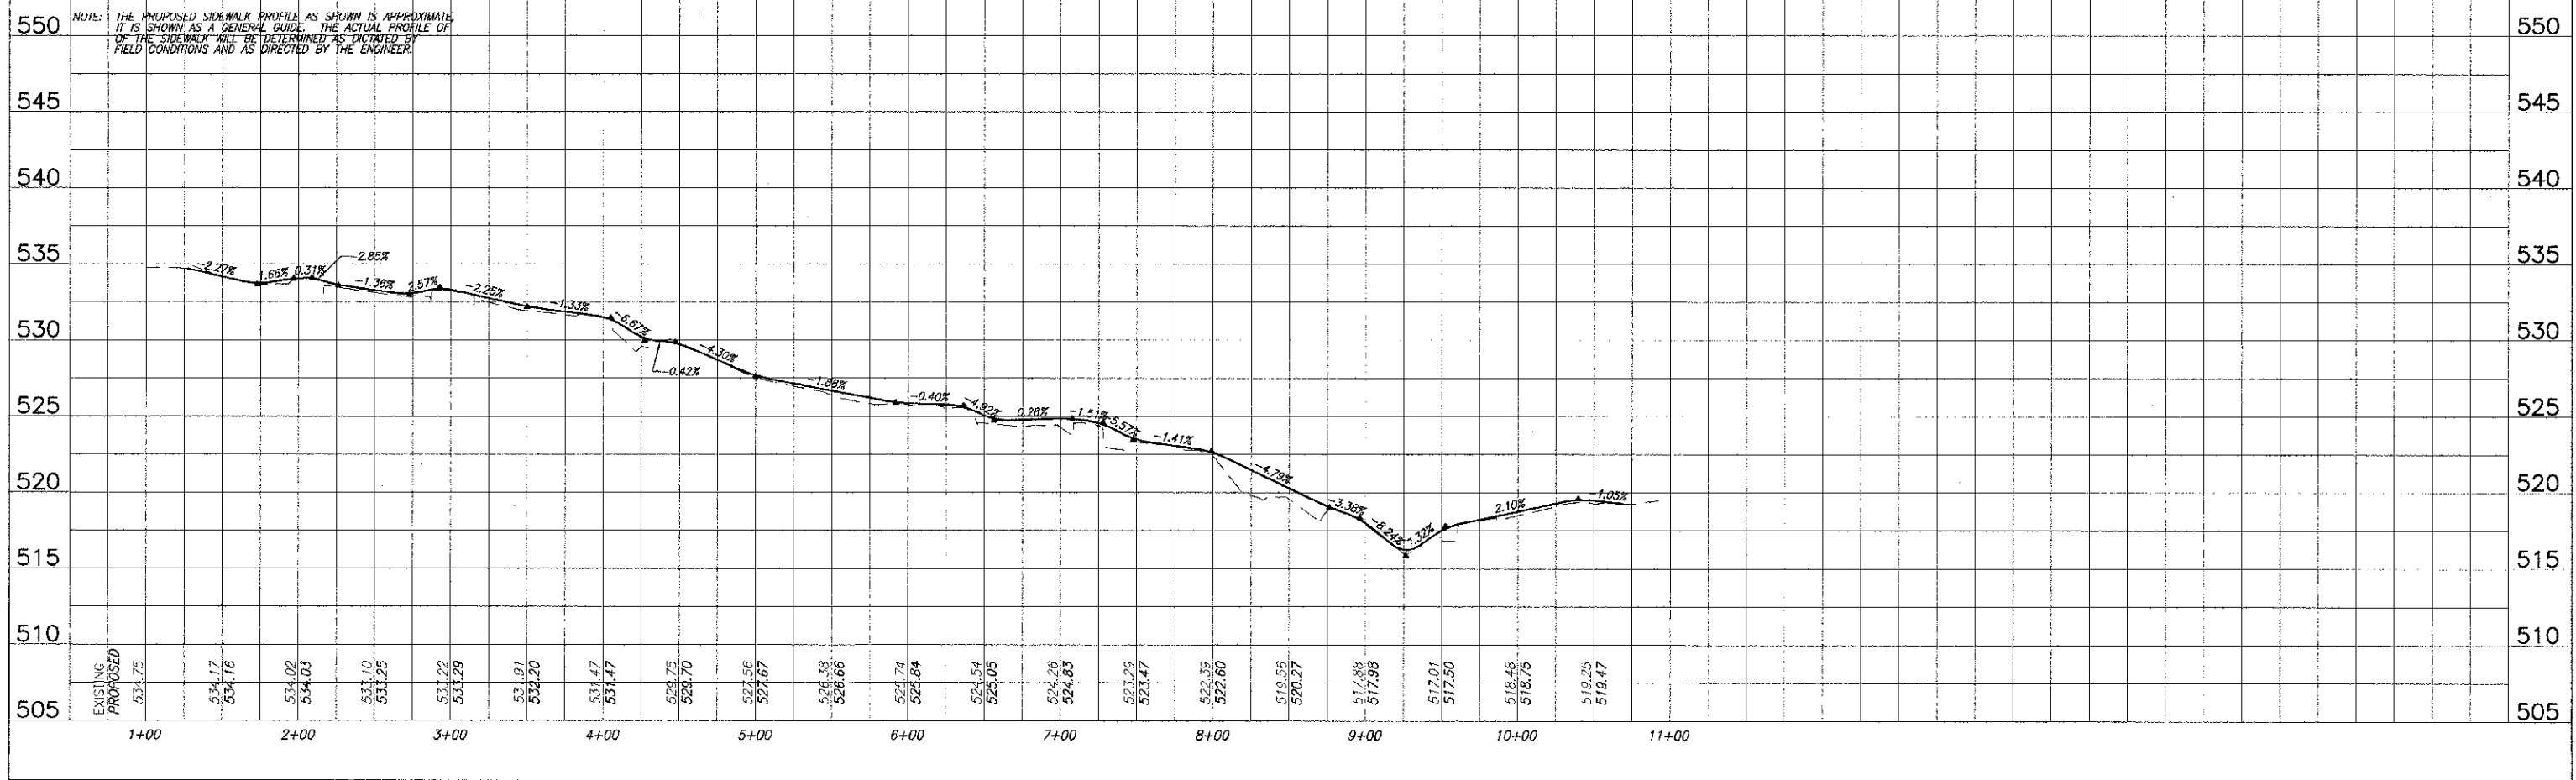


F.A.U. ROUTE	SECTION	COUNTY	TOTAL SHEETS	SHEET NUMBER
N/A	12-00135-00-SW	JEFFERSON	32	5
ILLINOIS			CONTRACT 99485	

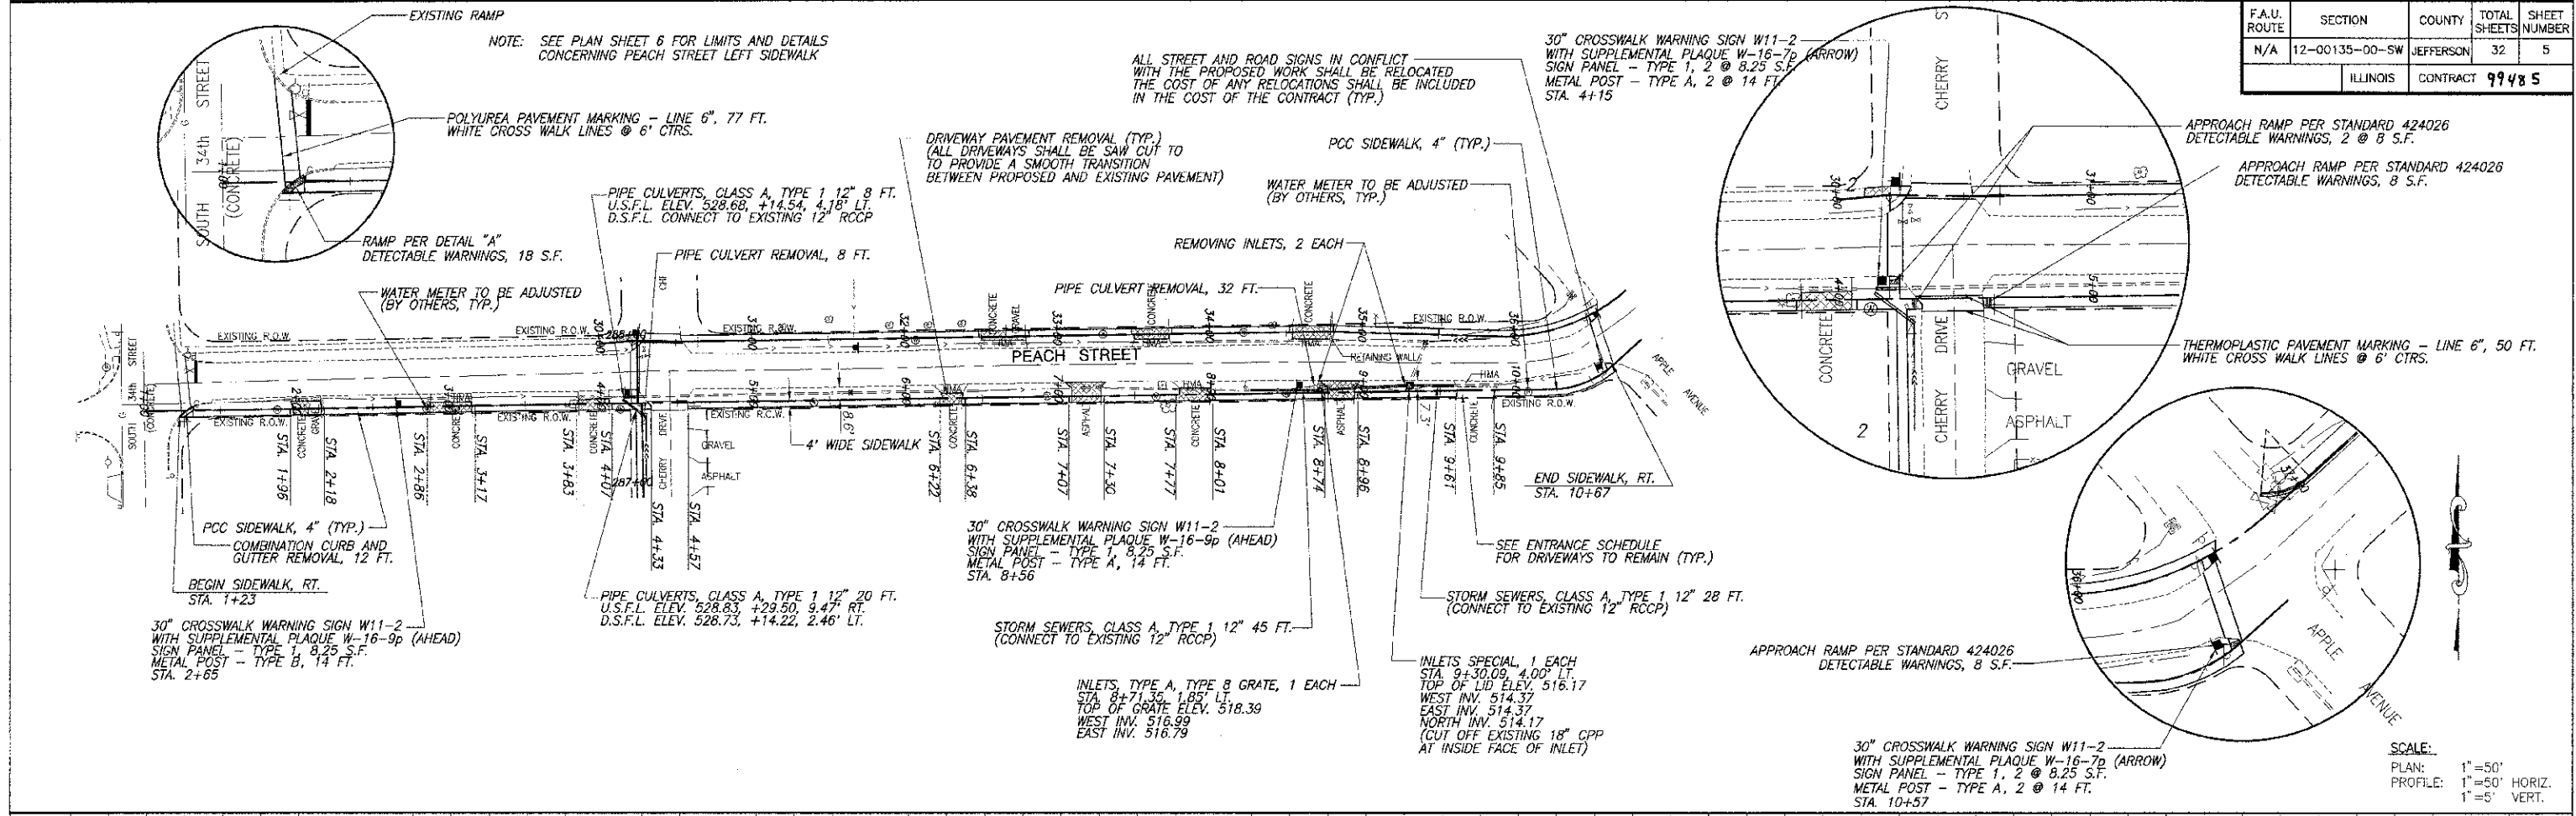

STA. 1+23 - STA. 10+67 PEACH STREET RIGHT SIDEWALK PLAN AND PROFILE
 SEC. 12-00135-00-SW JEFFERSON COUNTY