

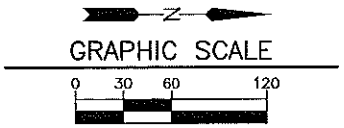


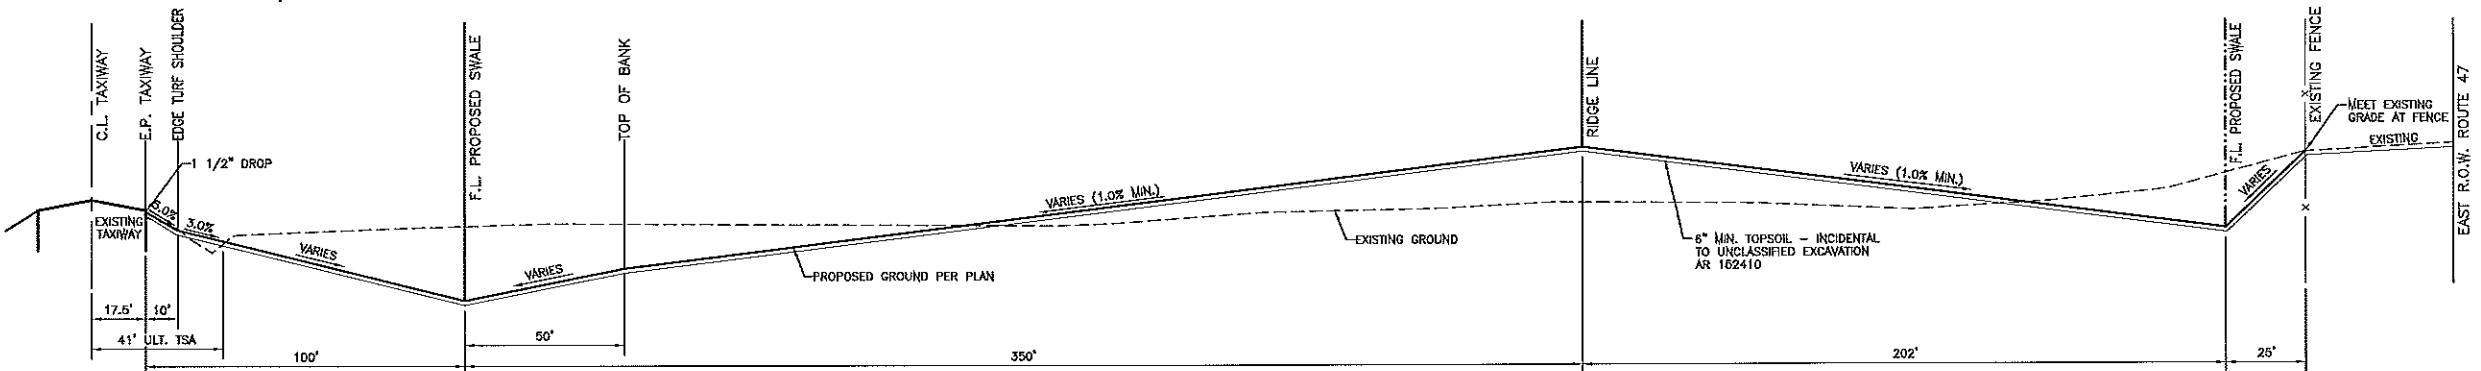

EARTHWORK SUMMARY			
LOCATION	UNCLASSIFIED EXCAVATION		
	CUT (COMPUTED EXISTING IN PLACE) (CY) (A)	FILL (COMPUTED COMPACTED IN PLACE) (CY) (B)	SHORTAGE(-) OR EXCESS(+) (CY) (A)-(B)
GENERAL SITE AREA	36,350	29,088	0
PAY ITEMS:	UNCLASSIFIED EXCAVATION		36,360 C.Y.
AR 162410			

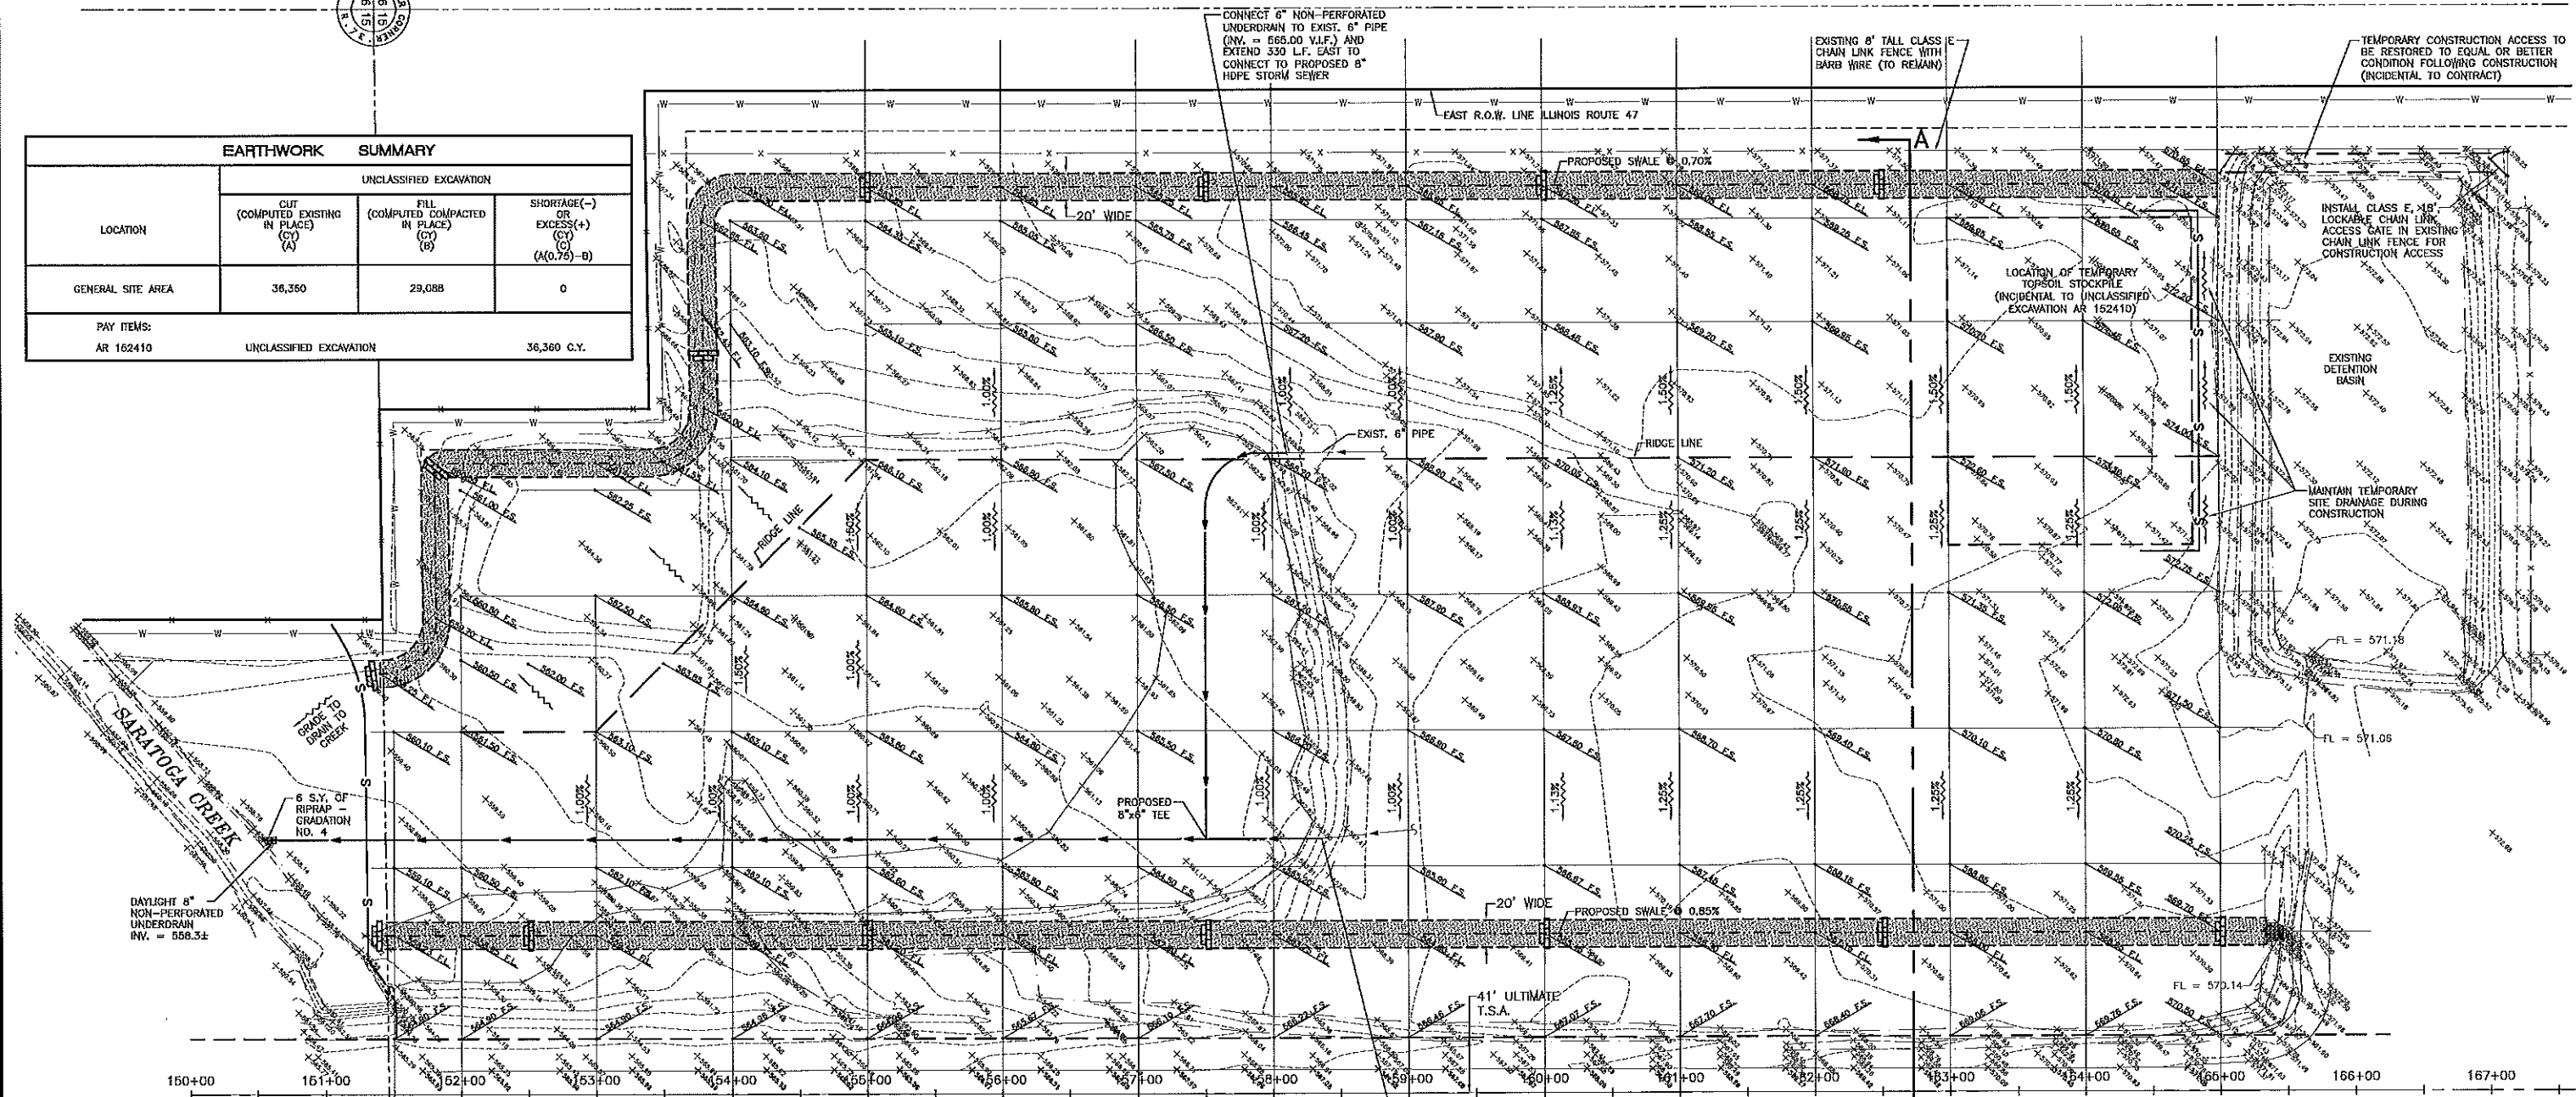

**LEGEND**

	SILT FENCE
	DITCH CHECK
	RIPRAP - GRADATION NO. 4
	EROSION CONTROL BLANKET

CHAMLIN & ASSOCIATES, INC. © 2009  
Drawing Name: H:\A\081\11002-85\IMPROVEMENT PLANS\BASE.dwg Last Modified: Jul 03, 2012 - 10:00am Plotted on: Jul 03, 2012 - 10:41am by roberts

DRAWN BY: MAB	REVISIONS			
CHECKED BY: RTS	LEVEL	BY	DATE	DESCRIPTION
CREATED: 2/26/11	1	RGF	6/19/12	AS PER IDA COMMENTS

**CHAMLIN & ASSOCIATES**  
PERU MORRIS  
ILLINOIS

**MORRIS MUNICIPAL AIRPORT**  
MORRIS, ILLINOIS

**DRAINAGE IMPROVEMENT  
AND EROSION CONTROL PLAN**

**APPROVED  
FOR CONSTRUCTION**

CURRENT AS OF: 07/03/12	SHEET 3
SCALE: 1" = 60'	OF 4
FILE NO.: 13117	