


F.A.I. RTE.	SECTION	COUNTY	TOTAL SHEETS	SHEET NO.
90/94	*	COOK	312	103
STA. 6056+35.37		TO STA. 6068+32.93		
FED. ROAD DIST. NO. 1 ILLINOIS FED. AID PROJECT				
60A62 (1919.15, 2021-922 PT1 & PT2) R-1				

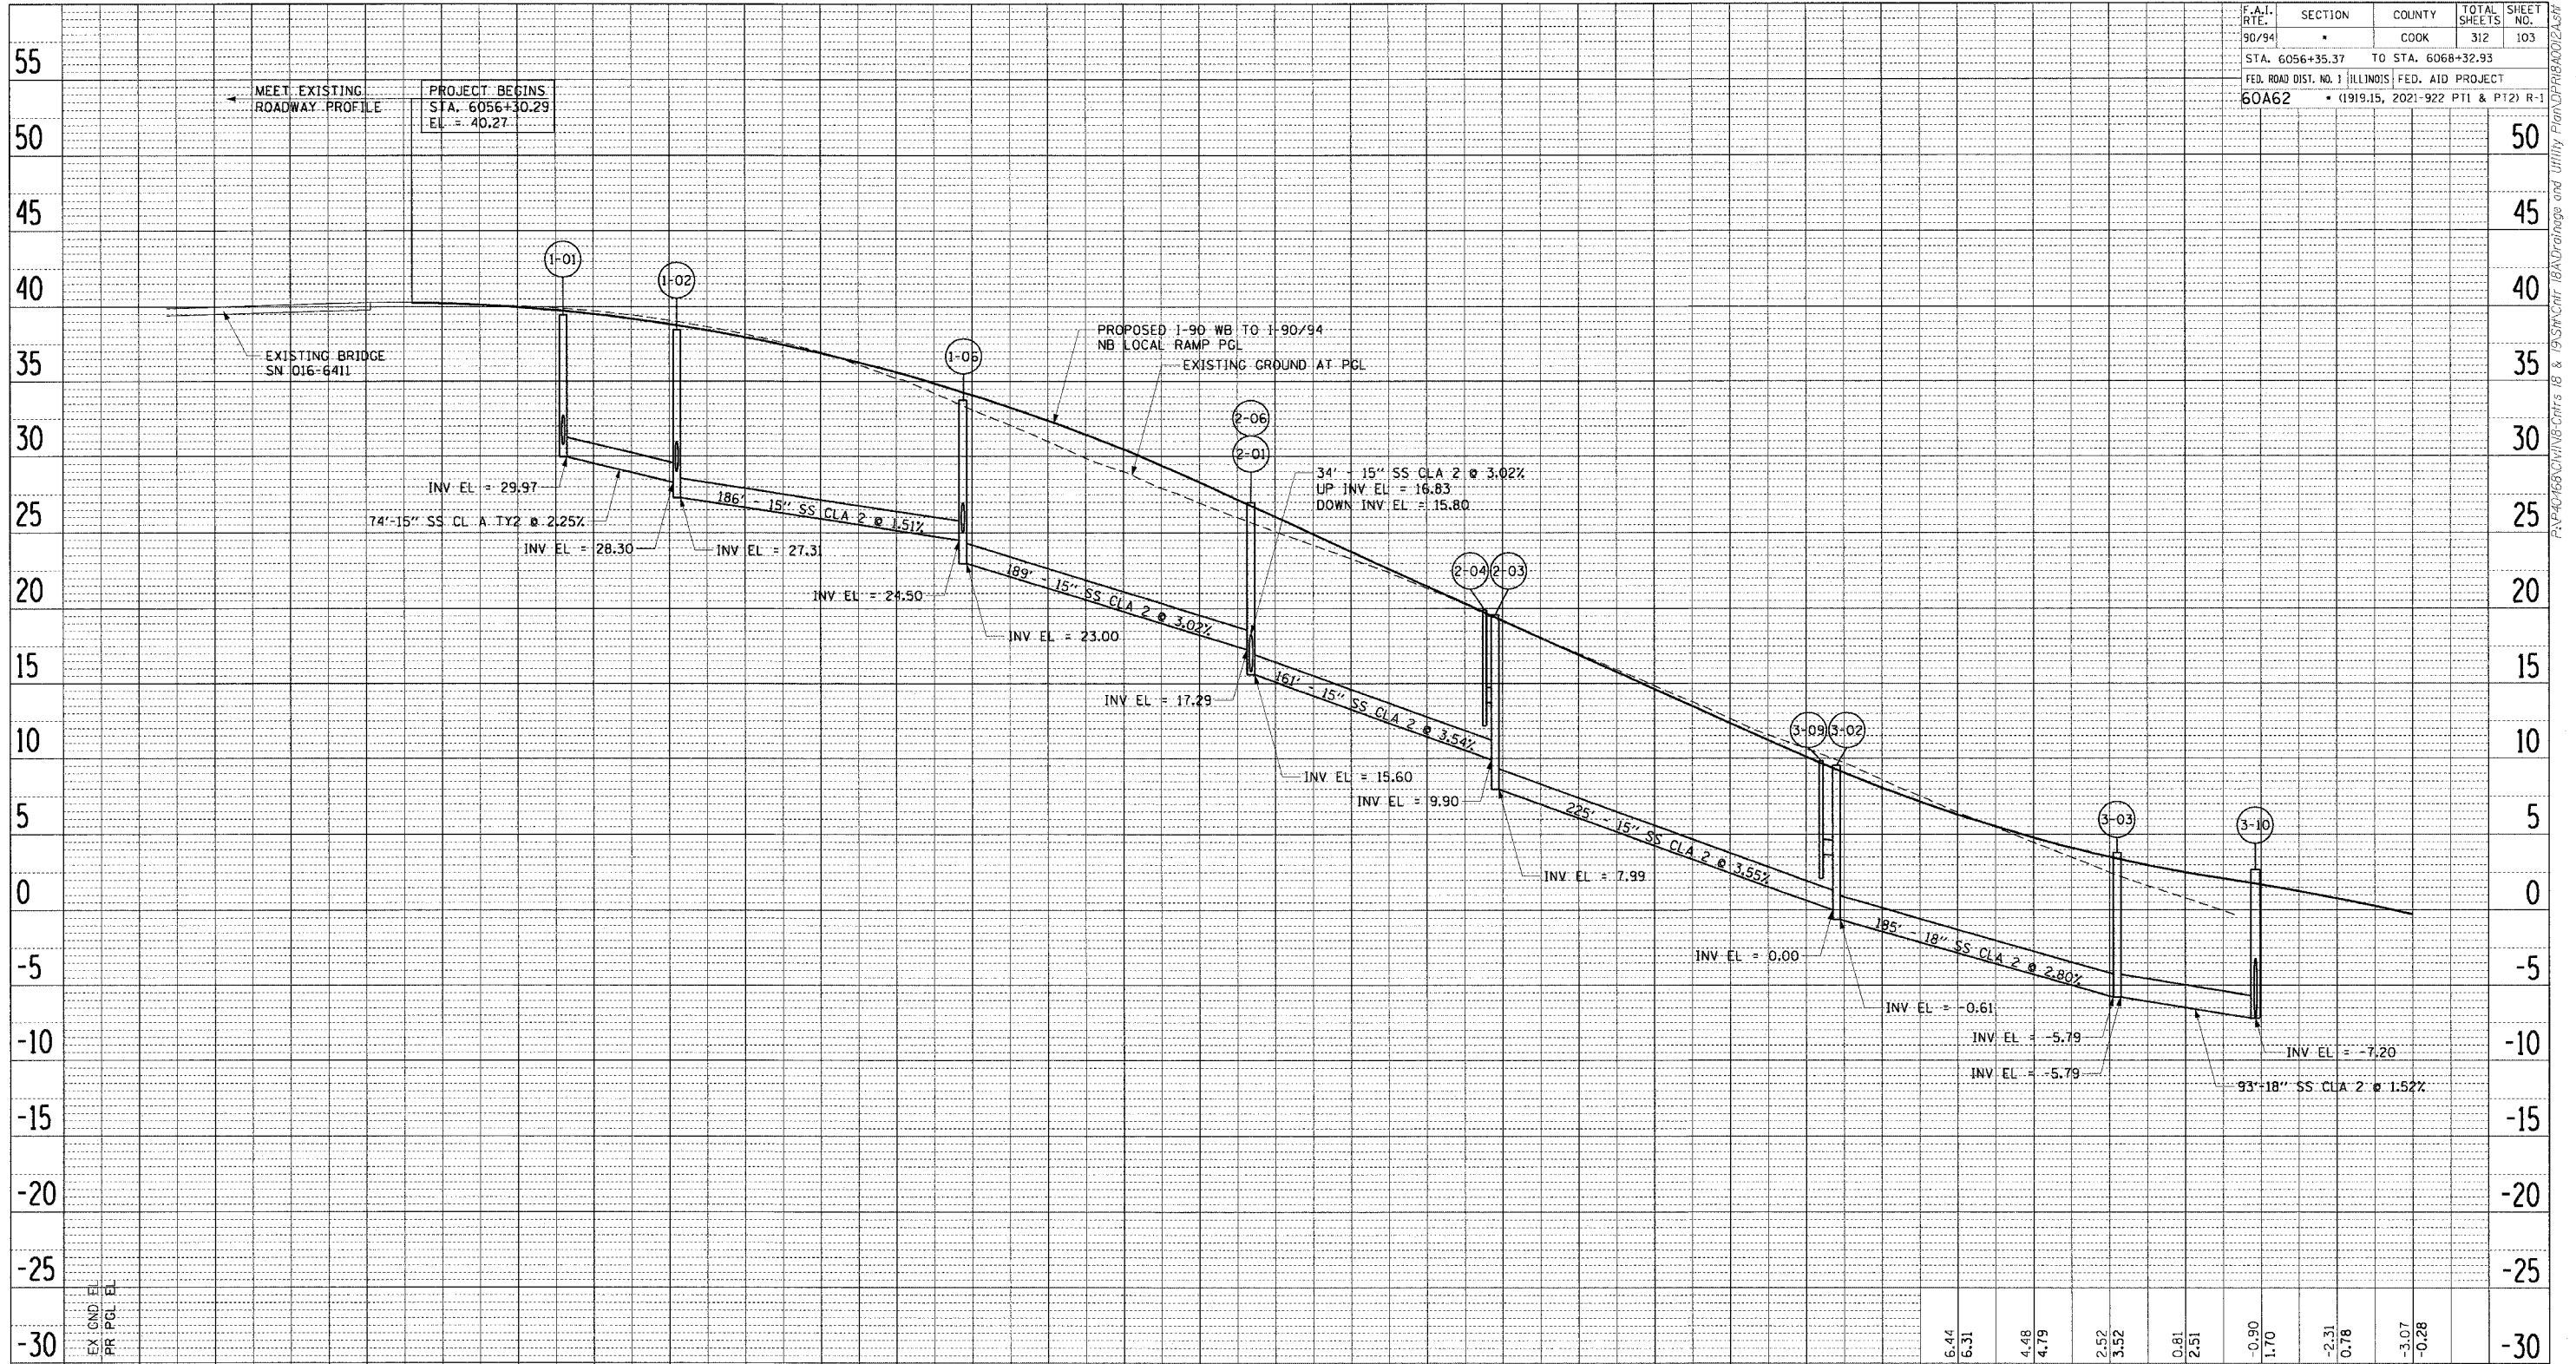

PLAN	SURVEYED	BY	DATE
NOTE BOOK NO.	ALIGNED		
	CHECKED		
	DATE		

PLAN	SURVEYED	BY	DATE
NOTE BOOK NO.	ALIGNED		
	CHECKED		
	DATE		

6055+00	39.98	40.14	40.27	6056+00	41.27	40.23	6057+00	40.06	39.98	39.73	39.53	6058+00	39.11	38.86	38.19	37.98	6059+00	36.97	36.90	35.18	35.60	6060+00	33.11	34.10	30.89	32.38	6061+00	29.02	30.46	26.97	28.32	6062+00	25.07	26.04	23.30	23.76	6063+00	21.35	21.48	19.15	19.20	6064+00	17.01	16.92	14.86	14.64	6065+00	12.67	12.35	10.65	10.11	6066+00	8.61	8.08	6.44	6.31	6067+00	4.48	4.79	2.52	3.52	6068+00	0.81	2.51	-0.90	1.70	6069+00	-2.31	0.78	-3.07	-0.28
---------	-------	-------	-------	---------	-------	-------	---------	-------	-------	-------	-------	---------	-------	-------	-------	-------	---------	-------	-------	-------	-------	---------	-------	-------	-------	-------	---------	-------	-------	-------	-------	---------	-------	-------	-------	-------	---------	-------	-------	-------	-------	---------	-------	-------	-------	-------	---------	-------	-------	-------	-------	---------	------	------	------	------	---------	------	------	------	------	---------	------	------	-------	------	---------	-------	------	-------	-------

REVISIONS		ILLINOIS DEPARTMENT OF TRANSPORTATION F.A.I. 90/94 (DAN RYAN EXPRESSWAY) 63RD STREET TO GARFIELD BLVD (NB LOCAL LANES) PROPOSED DRAINAGE PROFILE WB 1-90 TO NB I-90/94 LOCAL RAMP SCALE: V: 1"=50' H: 1"=5' DATE: June 9, 2006 DRAWN BY: NJH CHECKED BY: XXX
NAME	DATE	



F:\P\0606\CH\WB Chans 18 & 19\DWG\Chans 18A\Drainage and Utility Plan\DRNPRO-1.dwg 5/17/09 AM 6/5/2006