
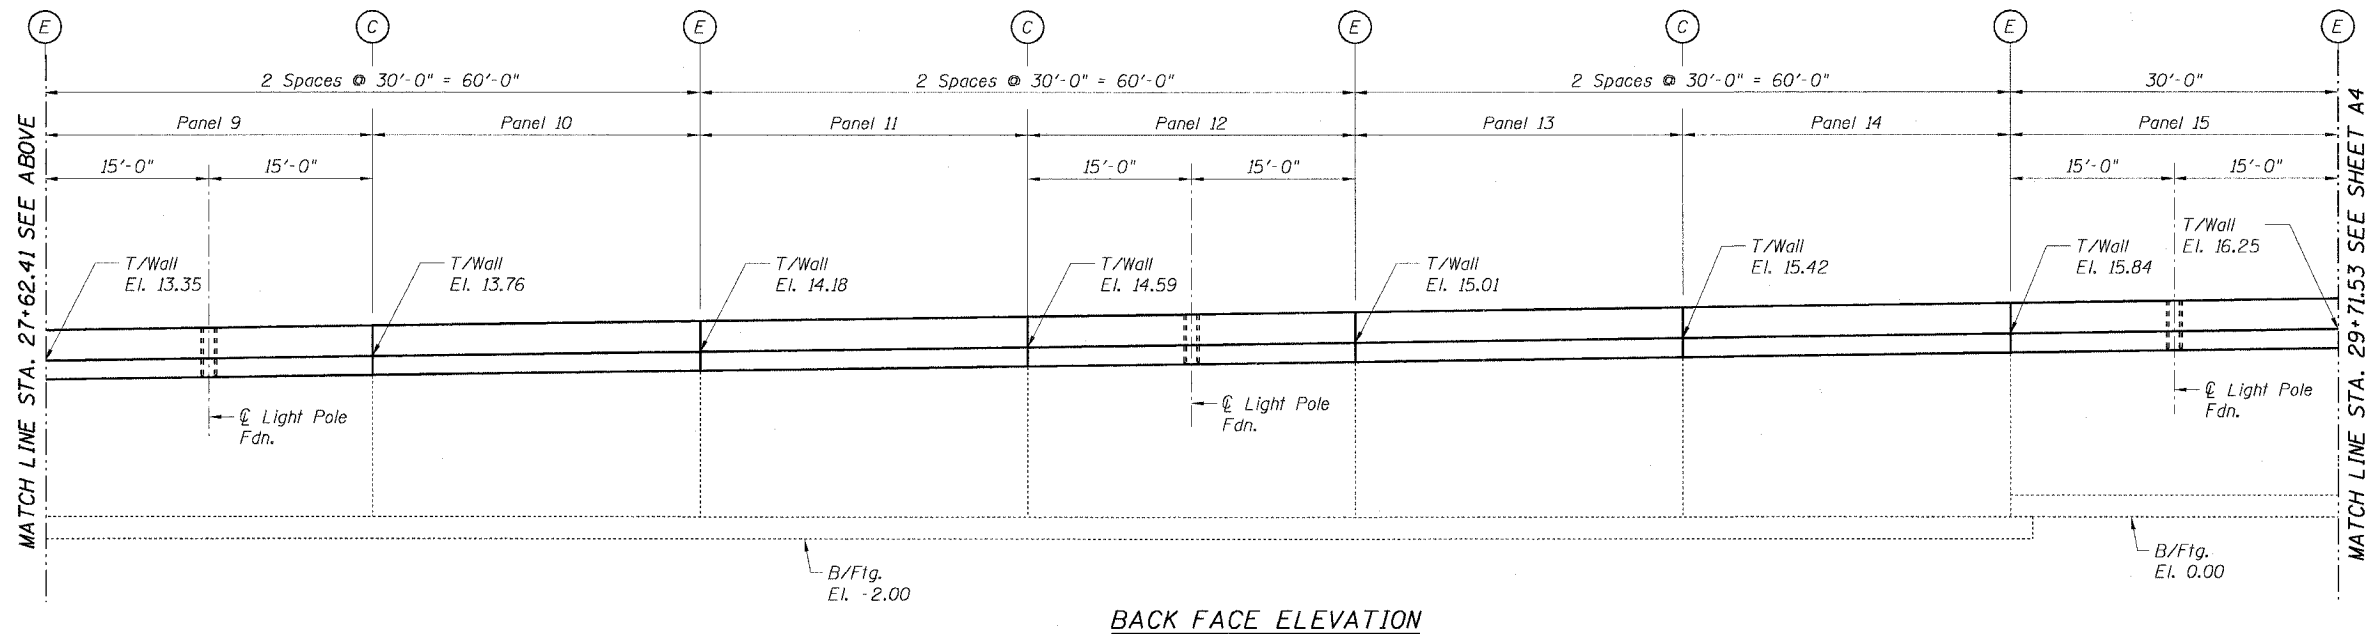


STATE OF ILLINOIS
DEPARTMENT OF TRANSPORTATION

F.A.I. RTE.	SECTION	COUNTY	TOTAL SHEETS	SHEET NO.
90/94		COOK	312	232
STA.	TO STA.			
FED. ROAD DIST. NO. 1	ILLINOIS	FED. AID PROJECT		
60A62	• (1919.15, 2021-922 PT1 & PT2) R-1			

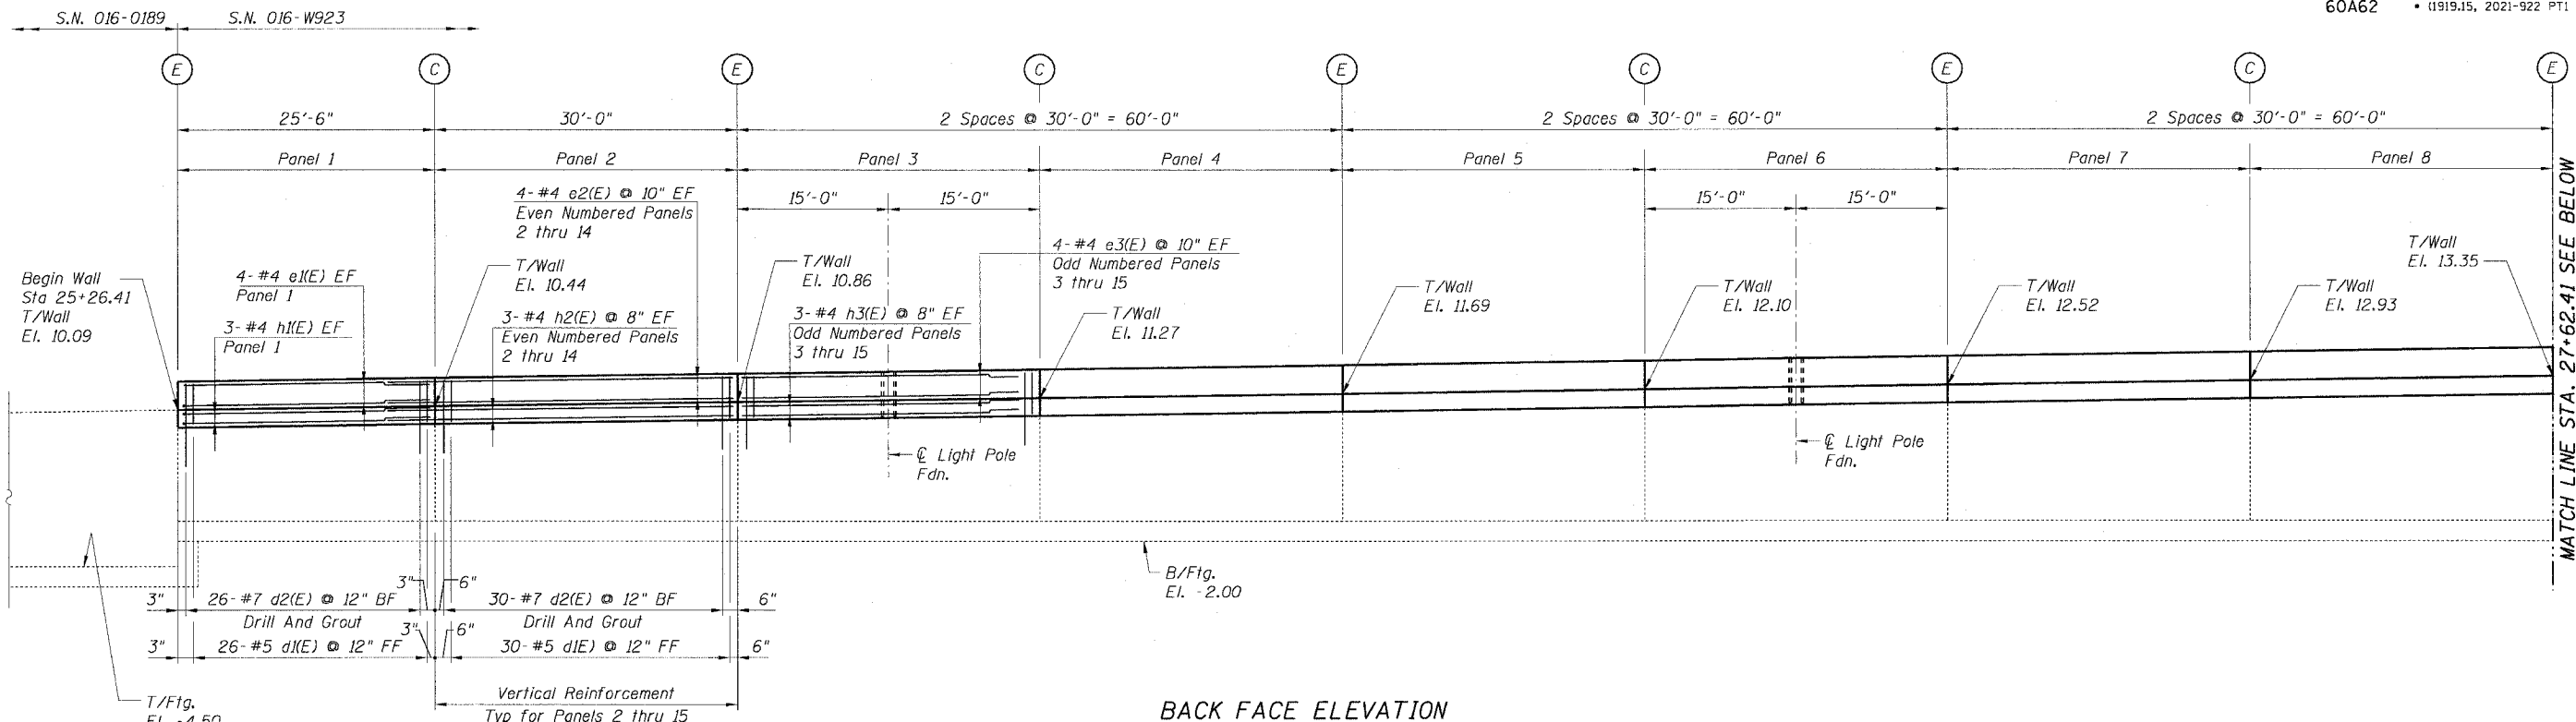

- NOTES:**
- For General Notes and Abbreviations see Sheet A1.
 - For Typical Wall Sections and Details see Sheet A5.
 - For Bar Schedule see Sheet A6.
 - For Wall Mounted Light Pole Foundation Details see Sheet A6.
 - Minimum Lap Length for Horizontal #4e & #4h Bars shall be 1'-8".

LEGEND

(C) - Construction Joint

(E) - Expansion Joint

REVISIONS	
NAME	DATE

Sheet A3 of 8

ILLINOIS DEPARTMENT OF TRANSPORTATION
F.A.I. 90/94 (DAN RYAN EXPRESSWAY)
63RD STREET TO GARFIELD BLVD (NB LOCAL LANES)
DETAILED ELEVATION 1
SOUTH STATE STREET RETAINING WALL
SECTION (1818, ETC., 2324.6-IP) R-10
STATION 25+26.41 TO 33+04.33
COOK COUNTY S.N. 016-W923

SCALE: None DRAWN BY: CHD
DATE: June 9, 2006 CHECKED BY: MJP

