

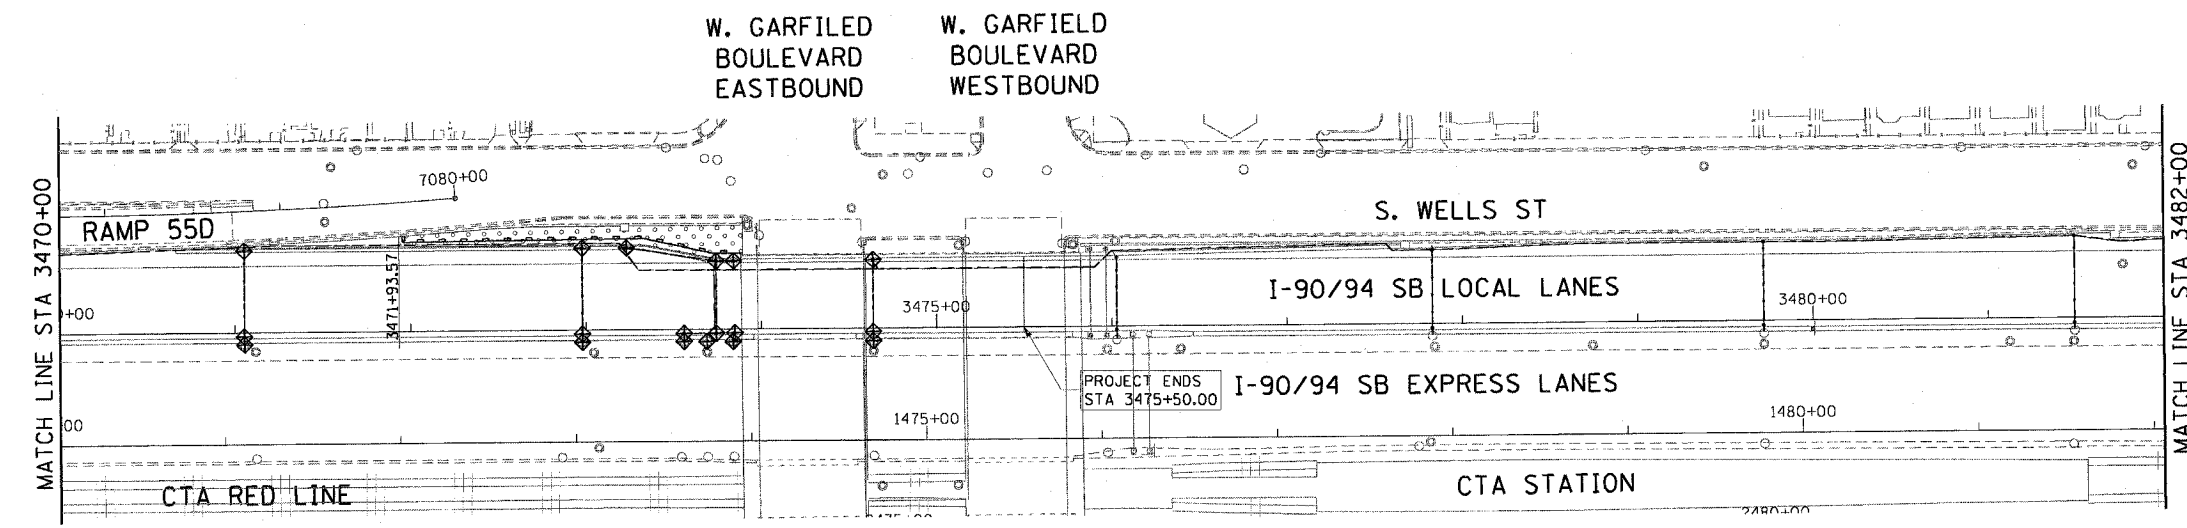
 
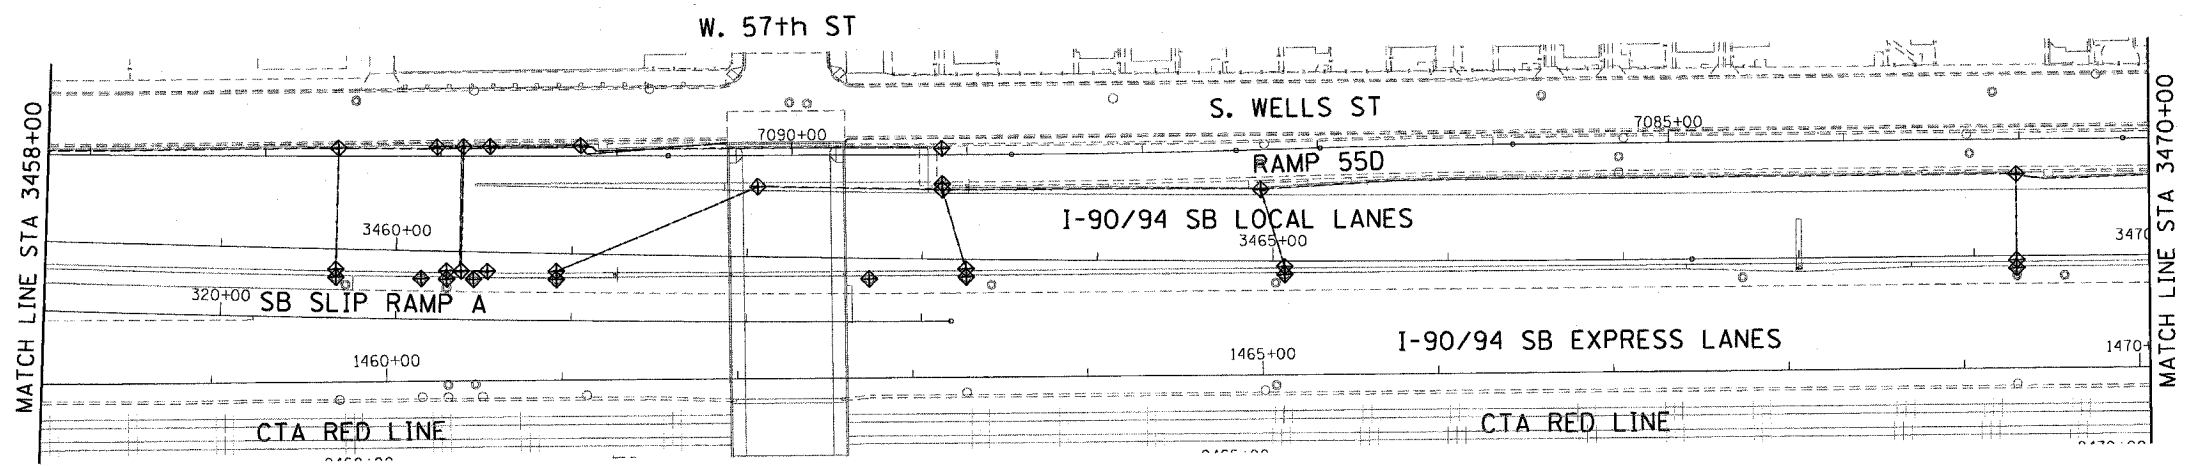


F.A.I. RTE.	SECTION	COUNTY	TOTAL SHEETS	SHEET NO.
90/94		COOK	247	63
STA. 3458+00		TO STA. 3475+50		
FED. ROAD DIST. NO. 1 ILLINOIS FED. AID PROJECT				
60A63 • (1919.15, 2021-922 PT1 & PT2) R-2				

 

- LEGEND:**
- INLET FILTER
 - SEDIMENT CONTROL, SILT FENCE
 - TEMPORARY DITCH CHECKS
 - TEMPORARY EROSION CONTROL SEEDING

- NOTE:**
1. SEDIMENT CONTROL, SILT FENCE SHALL BE PLACED A DISTANCE OF 3 FEET BEHIND THE BACK OF CURB.

 

REVISIONS	NAME	DATE

ERO-03

ILLINOIS DEPARTMENT OF TRANSPORTATION
F.A.I. 90/94 (DAN RYAN EXPRESSWAY)
63RD STREET TO GARFIELD BLVD (SB LOCAL LANES)

EROSION CONTROL PLAN

SCALE: 1"=50'
DATE: June 9, 2006

DRAWN BY: MDD
CHECKED BY: MS



6/5/2006 10:34:5 PM \\s01\proj\19\version\control\ero03\ero03.dwg