

STATE OF ILLINOIS
DEPARTMENT OF TRANSPORTATION

ROUTE NO.	SECTION	COUNTY	SHEET NO.	SHEET	SHEET NO. 1
FAI 290	COOK		12	5	3 SHEETS
FED. ROAD DIST. NO. 7	ILLINOIS	FED. AID PROJECT			

Contract No. 60B20

GENERAL NOTES

All structural steel shall conform to AASHTO Classification M-270 Gr. 36, unless otherwise noted.

Plan dimensions and details relative to existing structure have been taken from existing plans and are subject to nominal construction variations. It shall be the Contractor's responsibility to verify such dimensions and details in the field and make necessary approved adjustments prior to construction or ordering of materials. Such variations shall not be cause for additional compensation for a change in the scope of the work, however, the Contractor will be paid for the quantity actually furnished at the unit price bid for the work.



The inorganic zinc rich primer/acrylic/acrylic paint system shall be used for shop and field painting of new structural steel except where otherwise noted. The color of the acrylic finish coat shall be Gray, Munsell No. 5B 7/1. See Special Provision "Cleaning and Painting New Metal Structures".

The existing structural steel coating contains lead. The Contractor should take appropriate precautions to deal with the presence of lead on this project. Existing structural steel shall only be cleaned and painted as required by the Special Provision "Cleaning and Painting Contact Surfaces of Existing Steel Structures".

The Contractor shall provide support and/or shoring systems at the beam ends being repaired. See Special Provision "Temporary Support System."

Girder No.


- 17
- 16
- 15
- 14
- 13
- 12
- 11
- 10
- 9
- 8
- 7
- 6
- 5
- 4
- 3
- 2
- 1

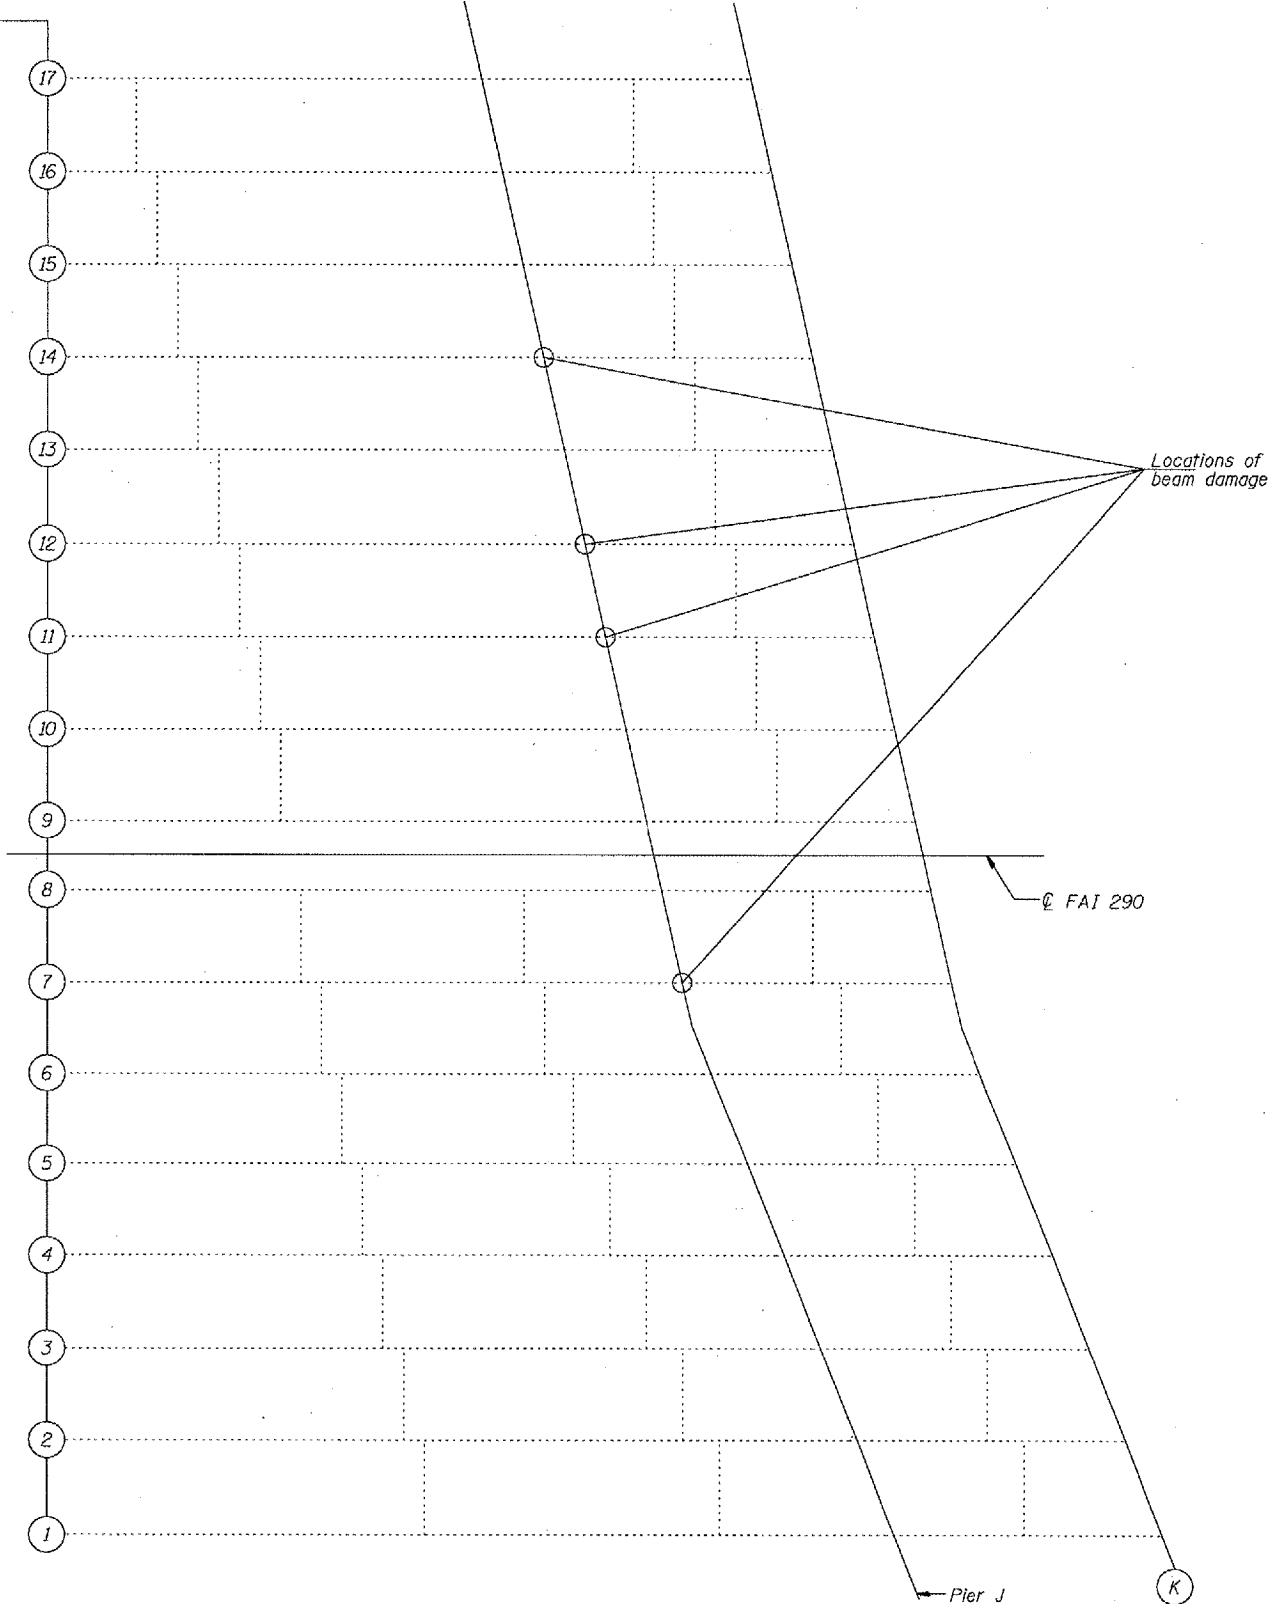 

DESIGNED *Ramin A. Balin*
 CHECKED *Victor Veliz*
 DRAWN *baliva*
 CHECKED *AB UHV*

JUNE 8, 2006
 EXAMINED *John A. Morrison*
 ENGINEER OF STRUCTURAL SERVICES
 PASSED *Ralph E. Anderson*
 ENGINEER OF BRIDGES AND STRUCTURES

FRAMING PLAN

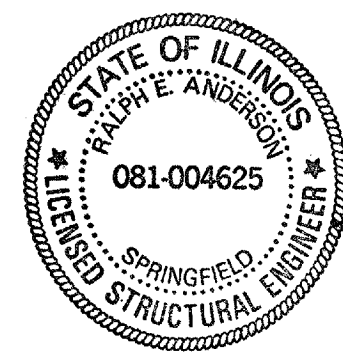

EXPIRES 11-30-2006

TOTAL BILL OF MATERIAL

ITEM	UNIT	QUANTITY
Structural Steel Repair	Pound	600
Temporary Support System	Each	4

BRIDGE REPAIRS
FAI-290
CONGRESS STREET FROM OLD POST OFFICE
TO THE SOUTH BRANCH OF THE CHICAGO RIVER
COOK COUNTY
STRUCTURE NO. 016-0460