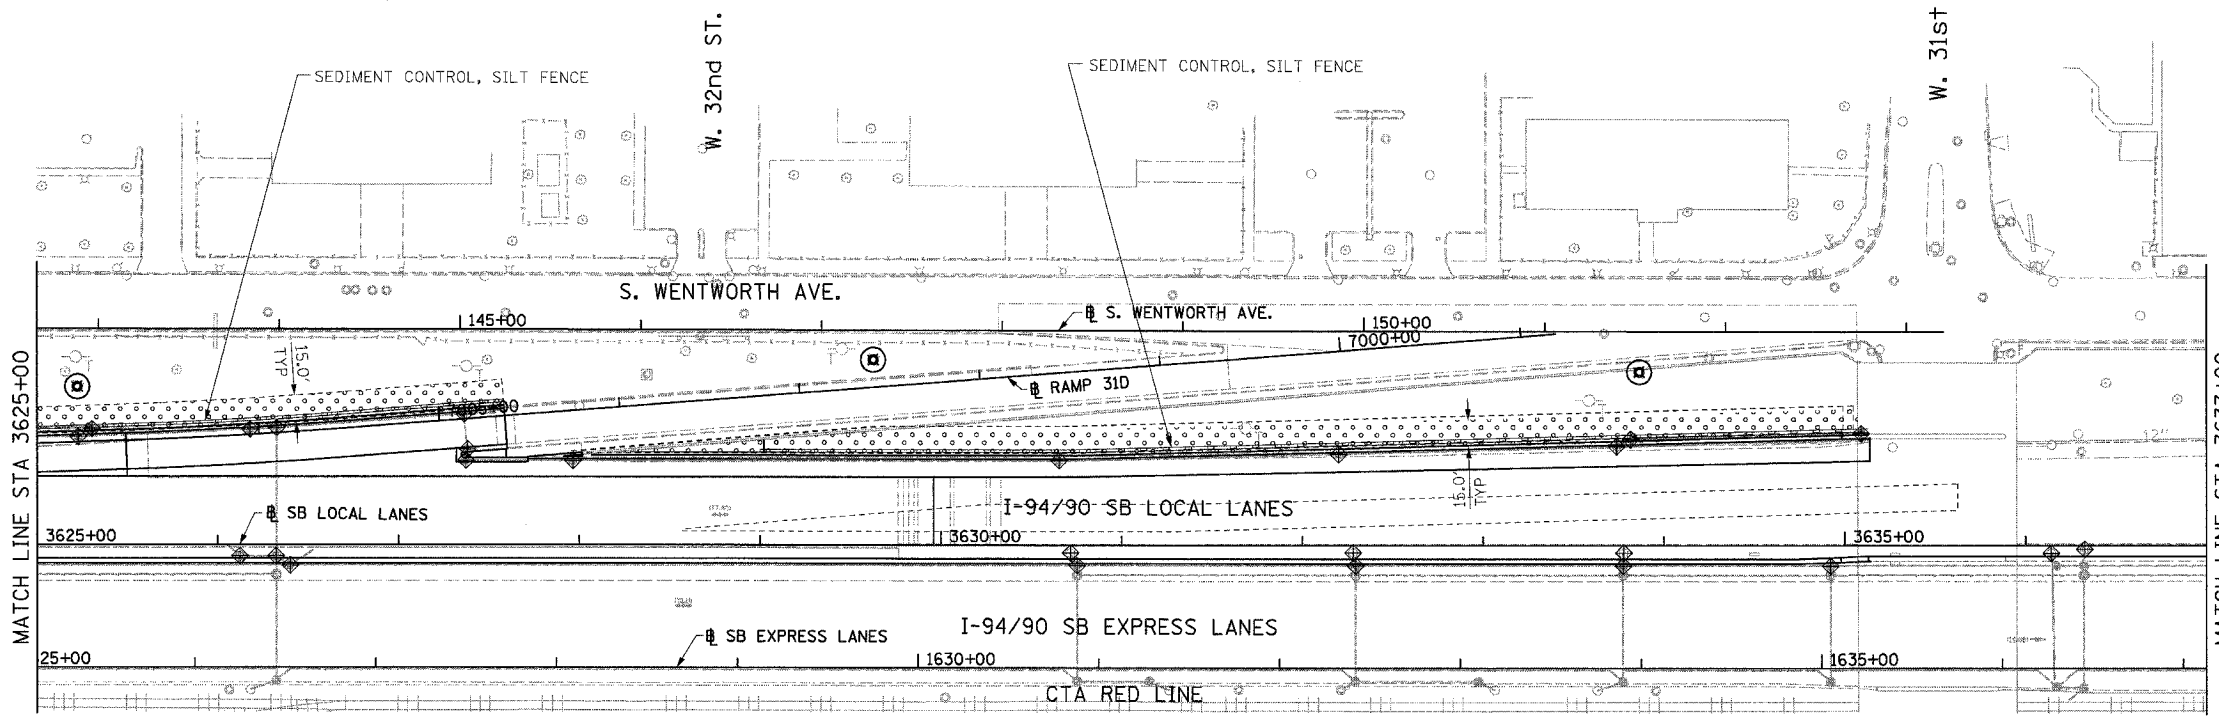

 

 
 
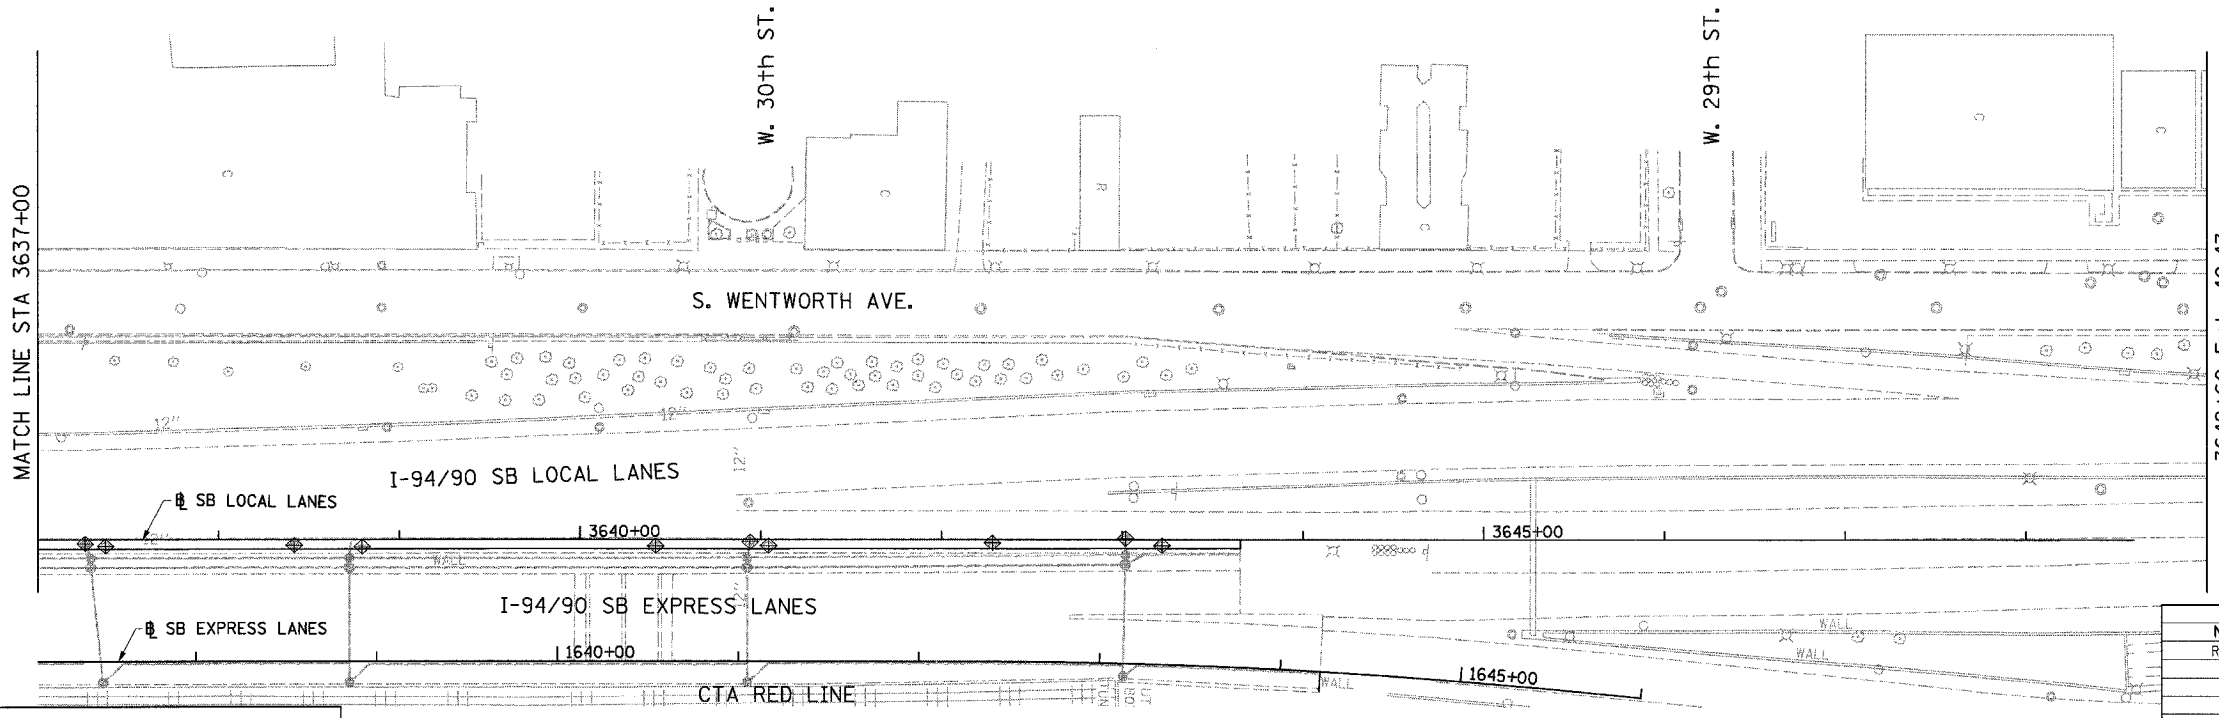


F.A.I.	SECTION	COUNTY	TOTAL SHEETS	SHEET NO.
94/90		COOK	588	133
STA.		TO STA.		
FED. ROAD DIST. NO.	ILLINOIS	FED. AID PROJECT		
62303		*2021-922 PT2 ETC 2324.6-1P1 R-11		



- LEGEND:
-  INLET FILTER
 -  SEDIMENT CONTROL, SILT FENCE
 -  TEMPORARY DITCH CHECKS
 -  TEMPORARY EROSION CONTROL SEEDING



BOWMAN, BARRETT & ASSOCIATES INC.
CONSULTING ENGINEERS
Chicago, Illinois
312.228.0100
www.bbainc.com

REVISIONS	
NAME	DATE
REVISED	6/23/06

ILLINOIS DEPARTMENT OF TRANSPORTATION
F.A.I. 94/90 (DAN RYAN EXPRESSWAY)
GARFIELD BLVD TO 31ST STREET (SB LOCAL LANES)
EROSION CONTROL PLAN

SCALE: 1"=50'
DATE: 06/09/06

DRAWN BY: RR
CHECKED BY: RS

14660-9409-09-19-SHEET 15-660-1922-00100

6/23/2006 4:05:54 PM