


F.A.W. RTE.	SECTION	COUNTY	TOTAL SHEETS	SHEET NO.
1587	3098.BS-4	COOK	32	16
STA.		TO STA.		
FED. ROAD DIST. NO.		ILLINOIS	FED. AID PROJECT	



MCCARTHY ROAD

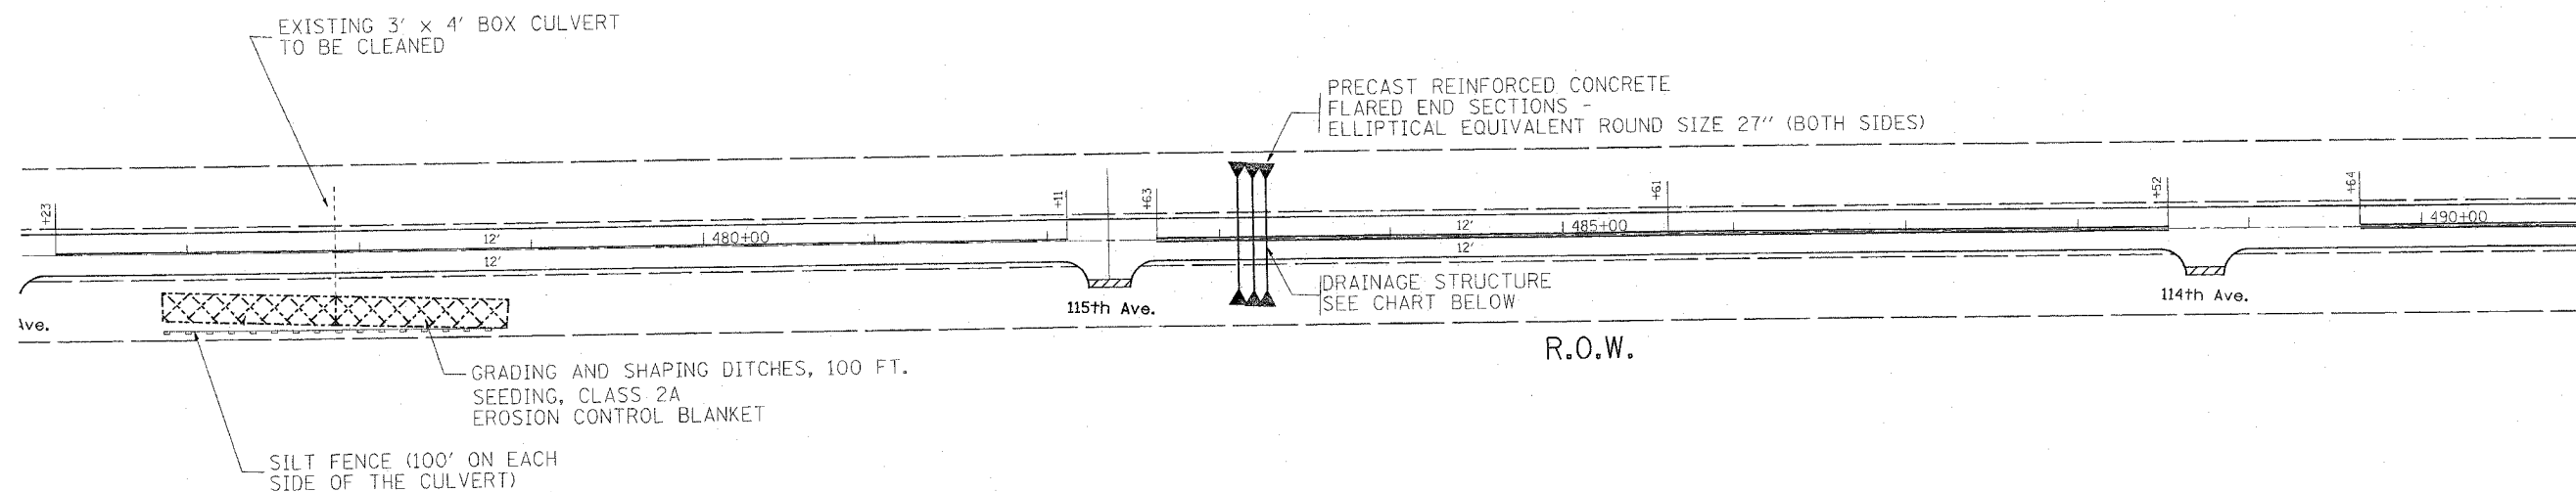

NOTE: REMOVE EXISTING HEADWALL AT  
STA. 483+10 LEFT  
PAID FOR AS HEADWALL REMOVAL,  
1 EACH

PIPE SIZE	SHAPE	EQUIV ROUND SIZE	LENGTH	UPSTREAM INV.	DOWNSTREAM INV.
3-34"x 22"	ELLIPTICAL	27"	48'	720.25 (SOUTH)	719.00 (NORTH)

PLOT DATE = 4/5/2006  
FILE NAME = \\1587\1587\1587\1587.dgn  
PLOT SCALE = 50,000% / IN.  
USER NAME = bmk1

REVISIONS	
NAME	DATE

ILLINOIS DEPARTMENT OF TRANSPORTATION

MCCARTHY ROAD  
PROPOSED DRAINAGE PLANS  
AND EROSION CONTROL PLANS

SCALE: VERT.  
HORIZ.  
DATE

DRAWN BY  
CHECKED BY