
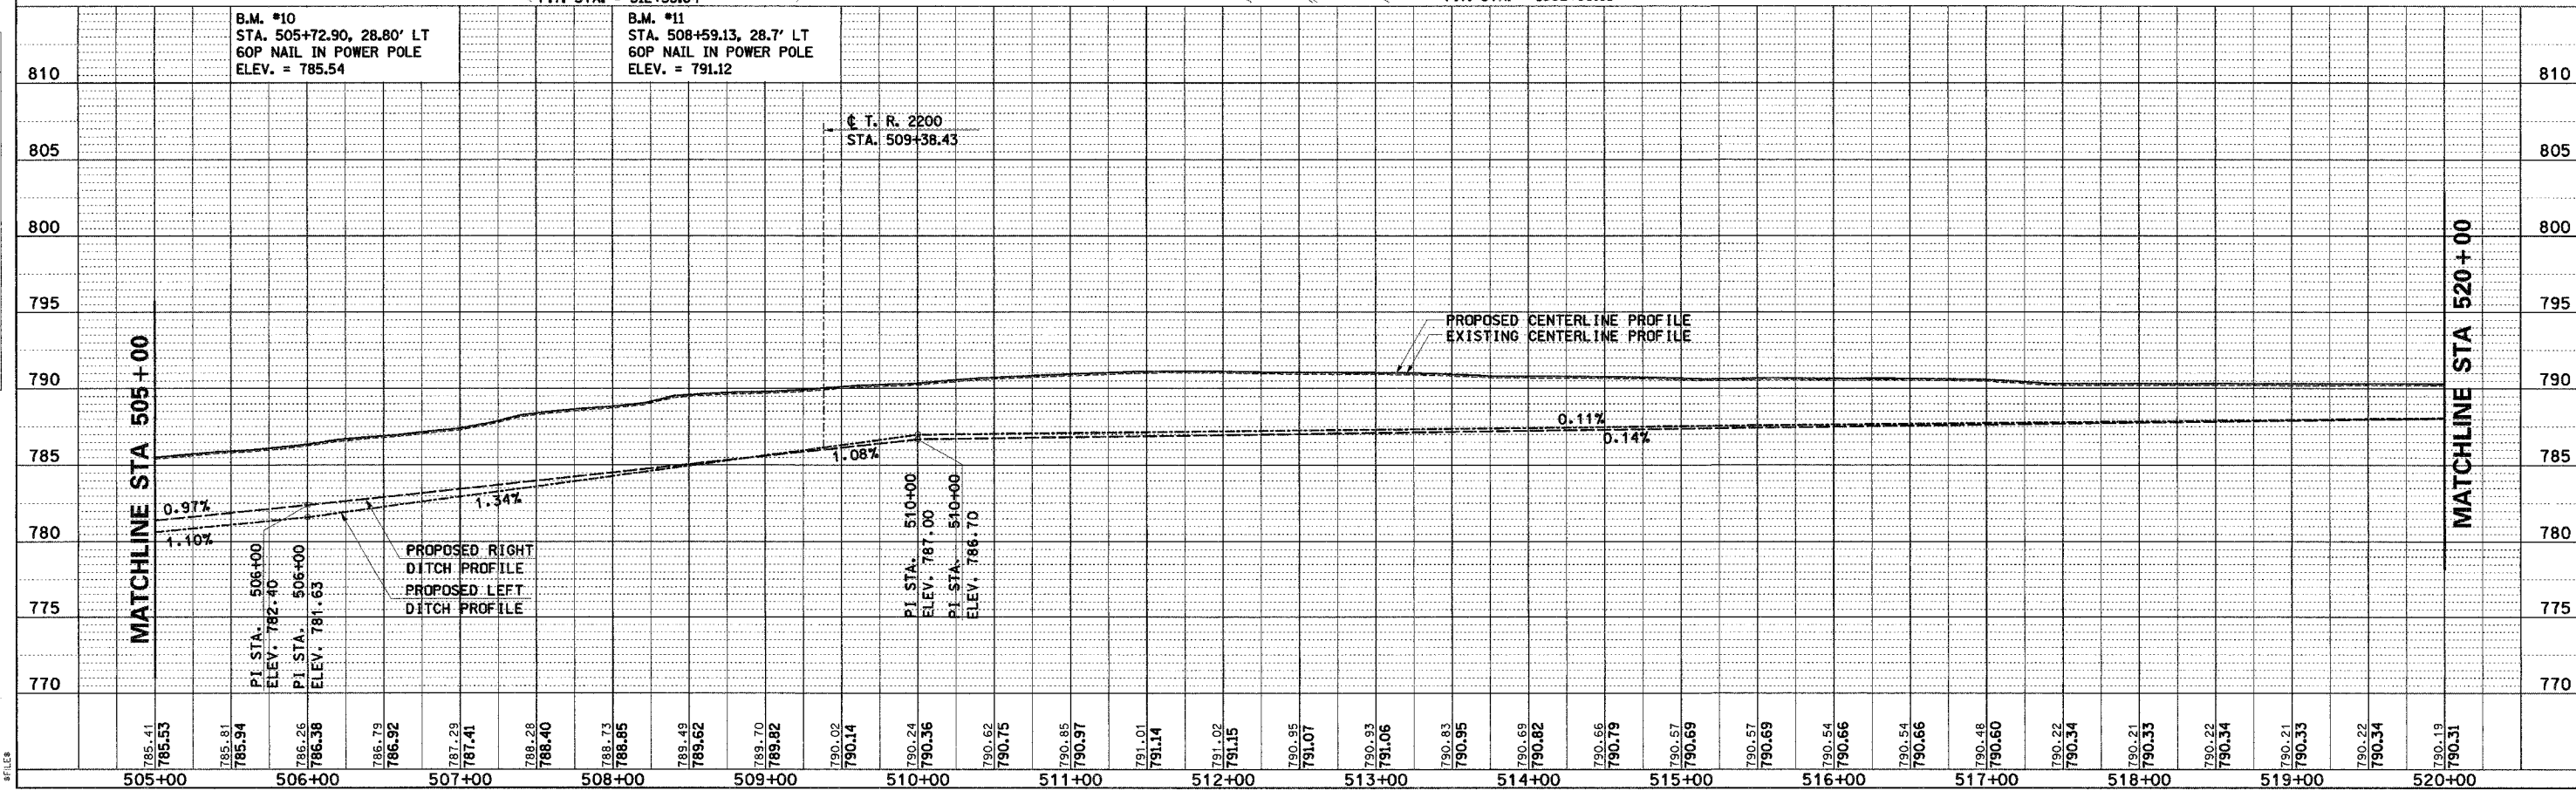
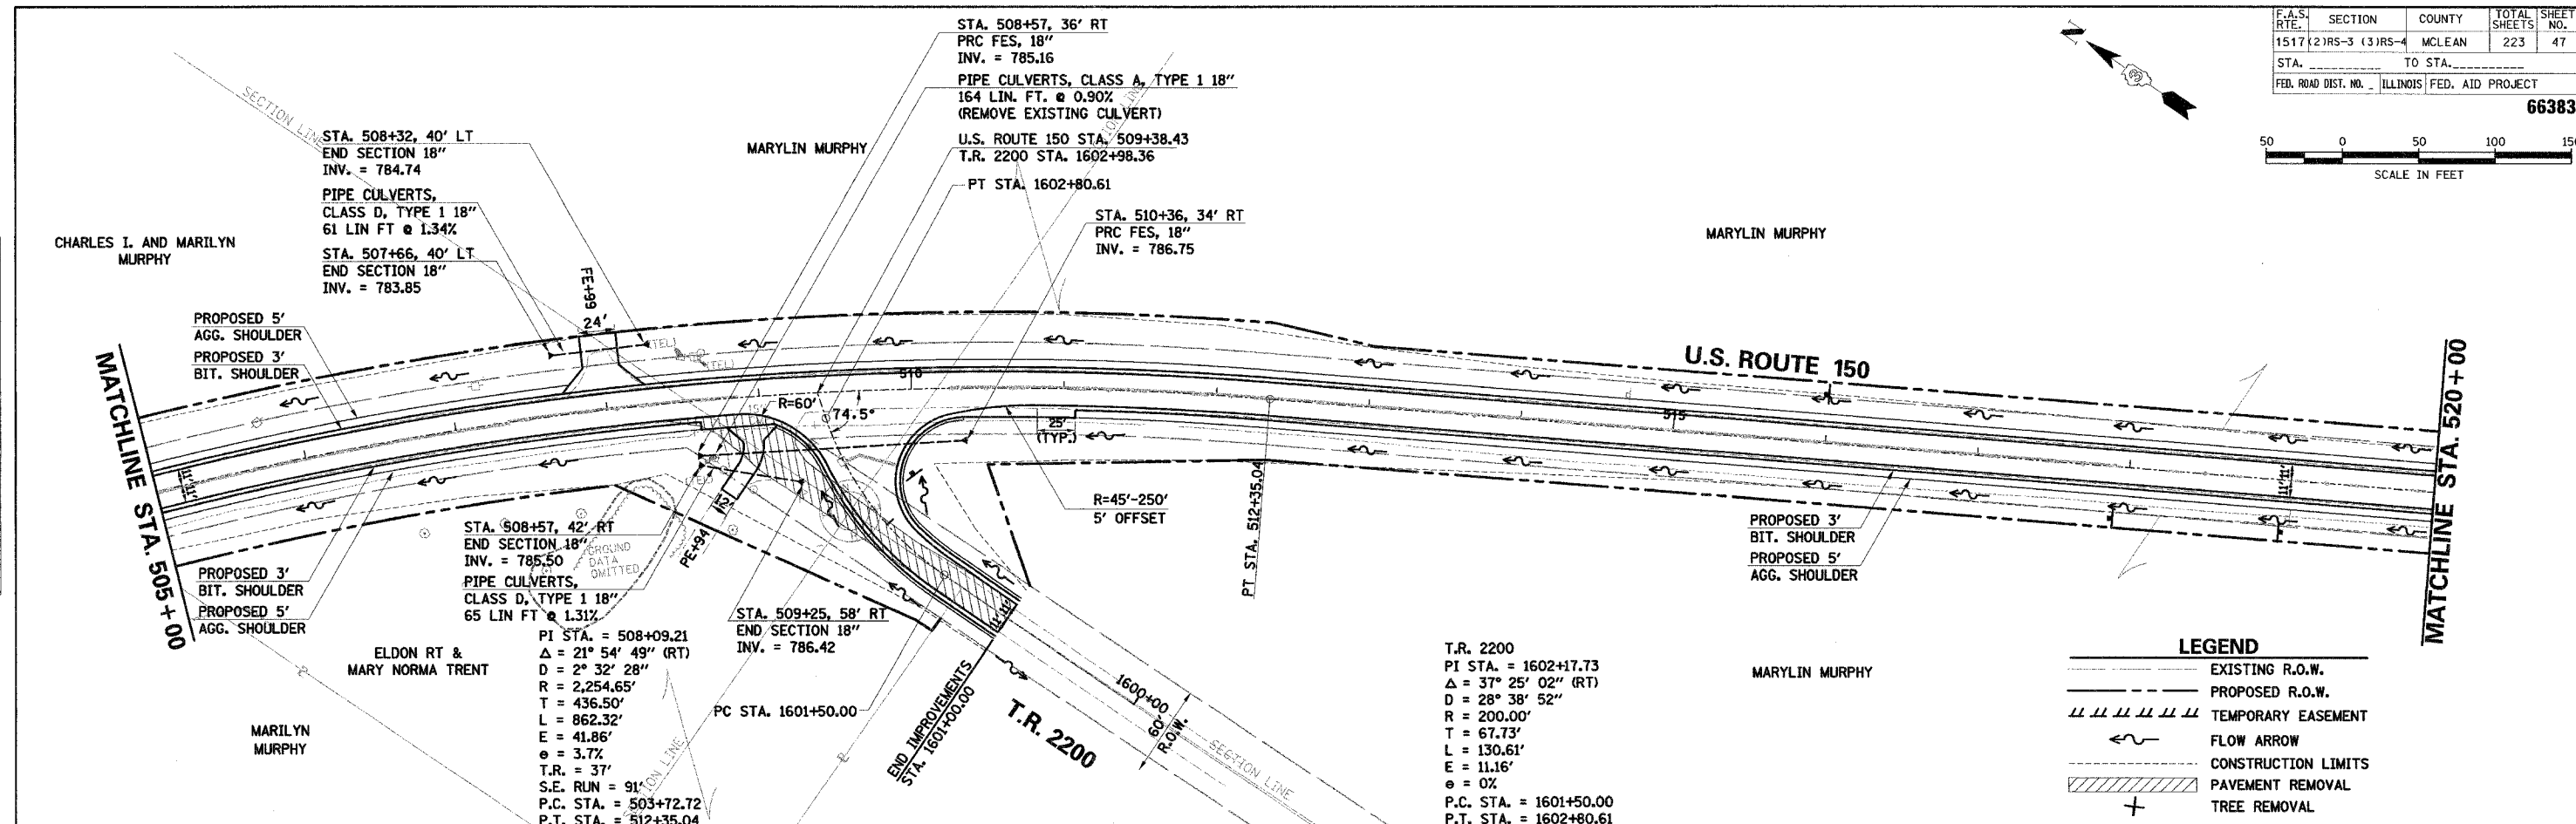


F.A.S. RTE.	SECTION	COUNTY	TOTAL SHEETS	SHEET NO.
1517 (2)RS-3 (3)RS-4	MCLEAN	223	47	
STA.	TO STA.			
FED. ROAD DIST. NO. - ILLINOIS FED. AID PROJECT				
66383				

 

DATE: _____ BY: _____

PROFILE

REVIEWED: _____

DATE: _____ BY: _____

NOTE BOOK NO. _____

PROJECT CONTACT: _____

CLIENT: _____

DATE: _____

SCALE: _____

COMPANY NAME: _____

PROJECT CONTACT: _____

CLIENT: _____

DATE: _____

SCALE: _____

U.S. ROUTE 150 STA. 505+00 TO STA. 520+00 - PLAN AND PROFILE