



ROUTE NO.	SECTION	COUNTY	TOTAL SHEETS	SHEET NO.
F.A.P. 693	*	TAZEWELL	34	26
FED. ROAD DIST. NO. 4		ILLINOIS	FED. AID PROJECT	

*(119B-3)I

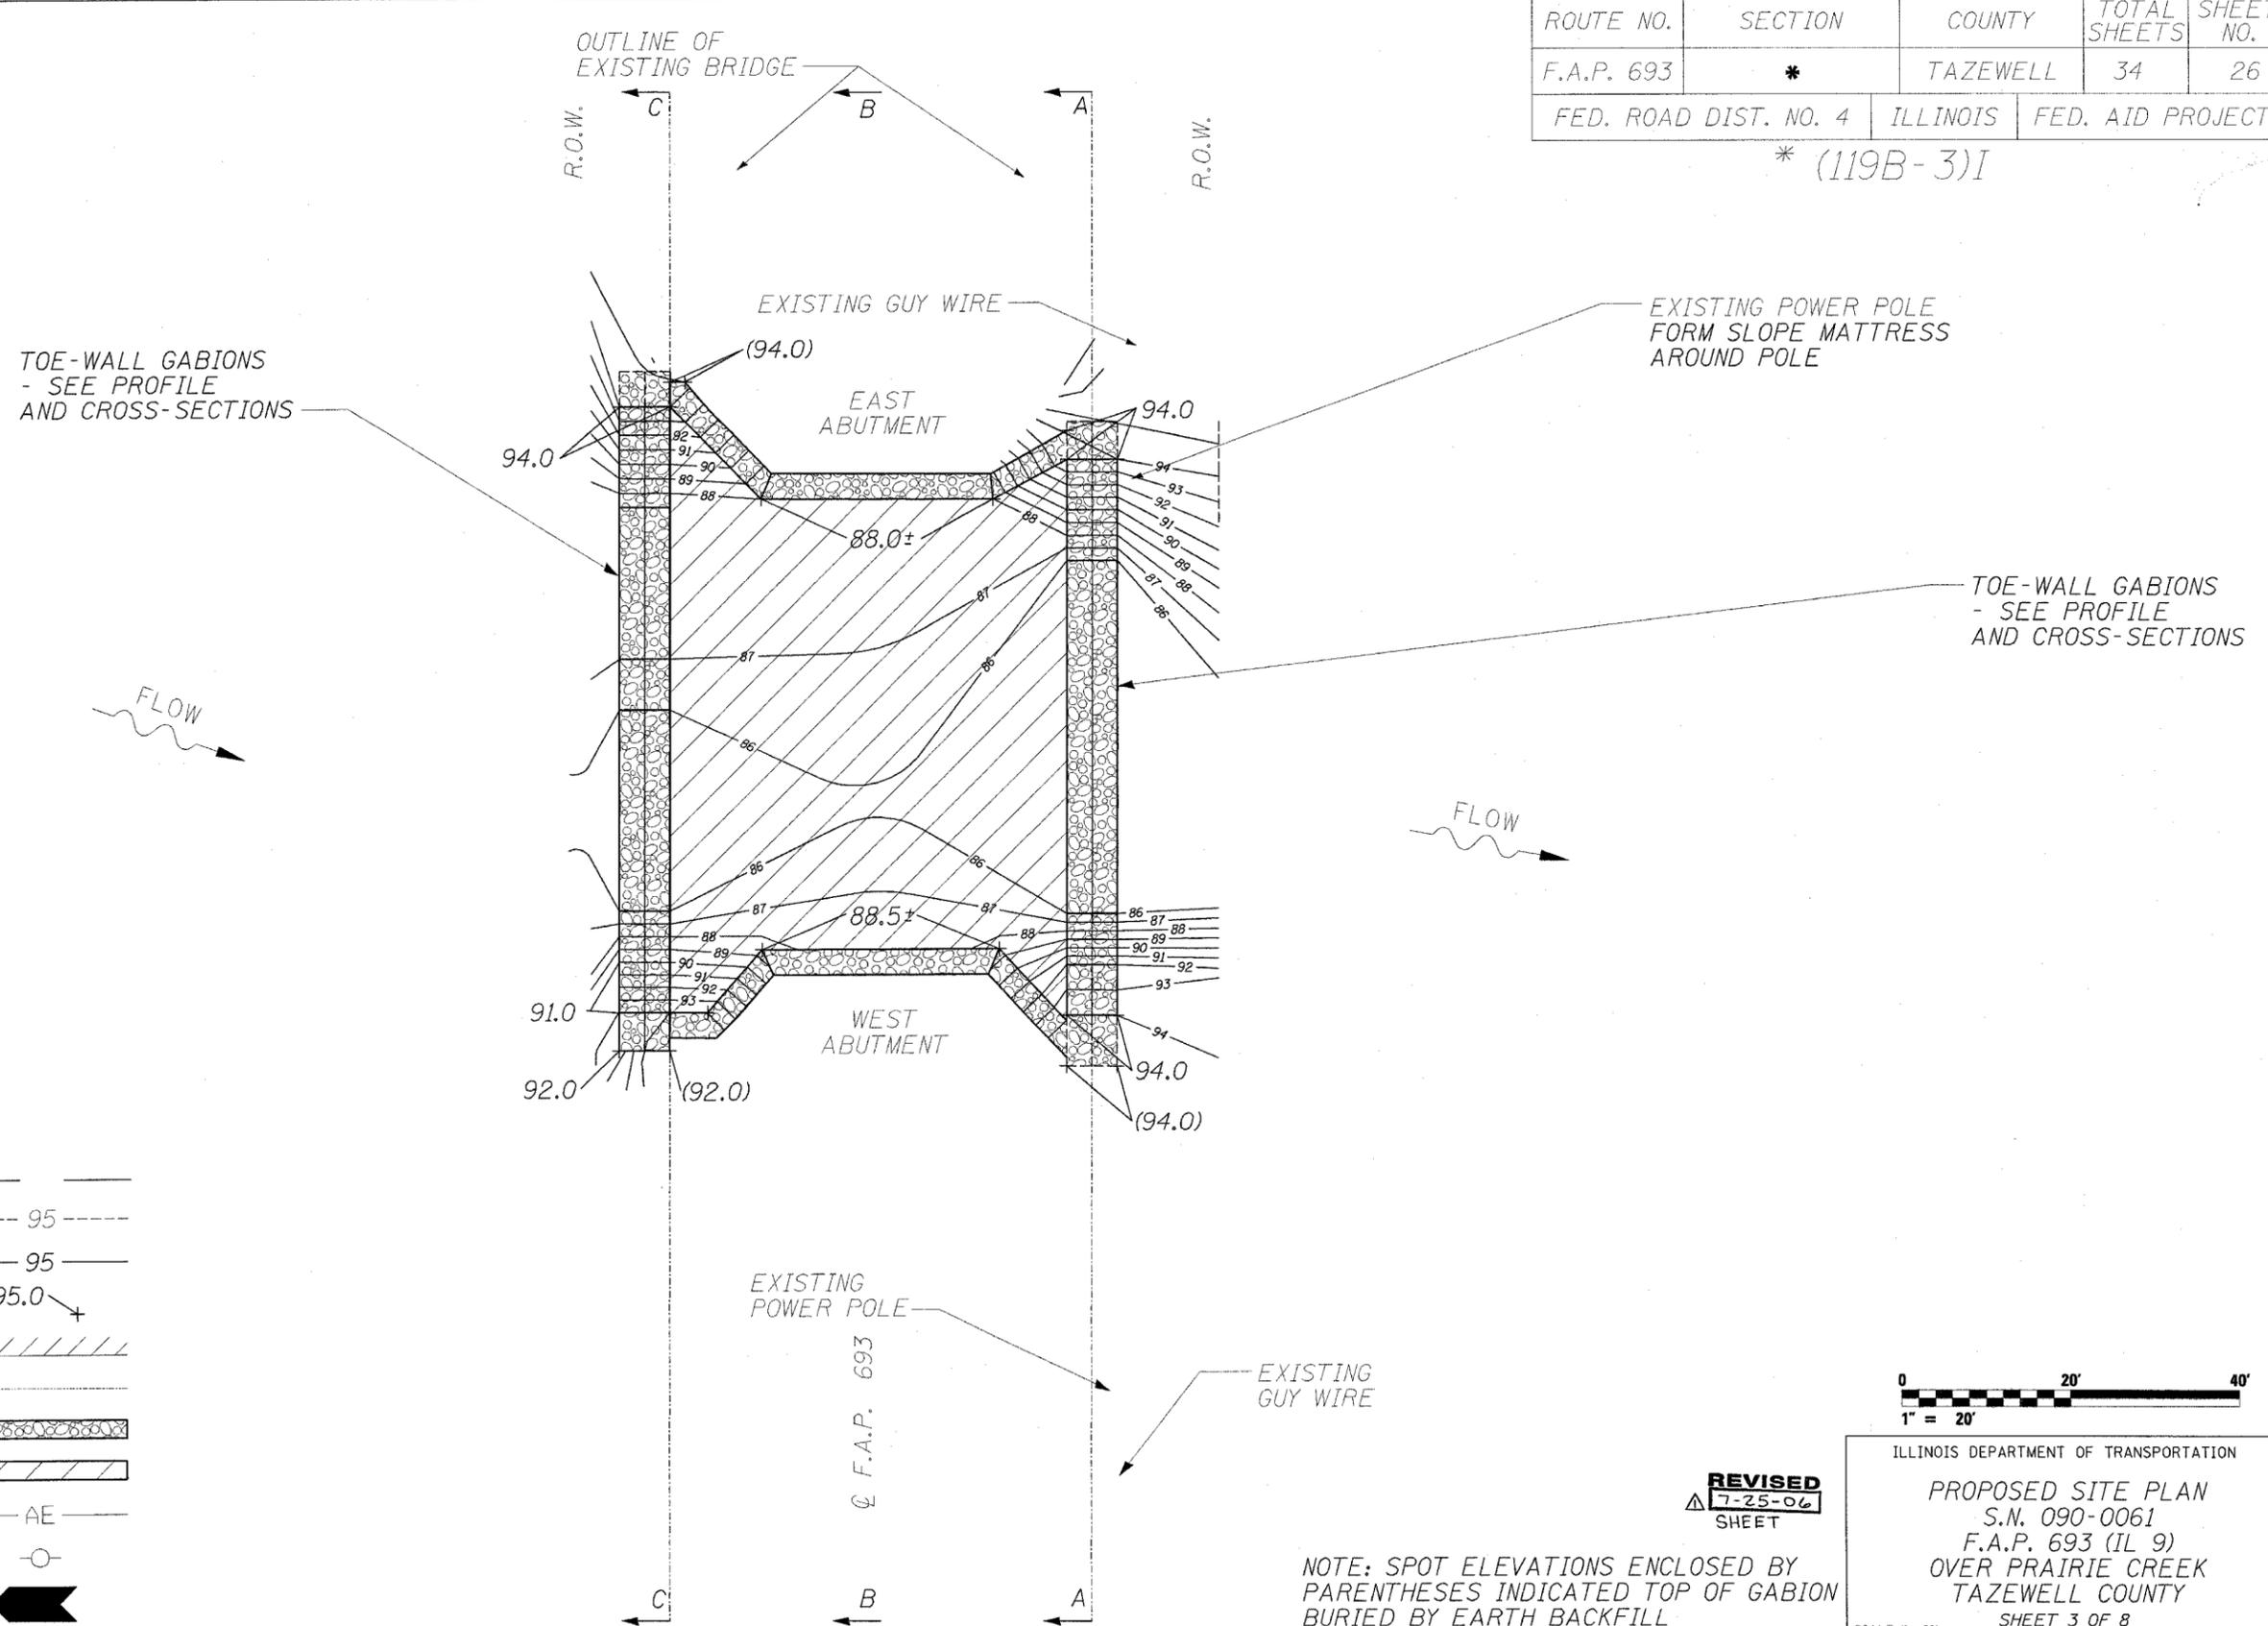


LEGEND

- R.O.W. ————
- EXISTING CONTOUR - - - - 95 - - - -
- PROPOSED CONTOUR ———— 95 ————
- PROPOSED SPOT ELEVATION 95.0 +
- CONCRETE ABUTMENT // // // //
- STREAM CENTERLINE - - - - -
- GABION [stippled pattern]
- STONE RIPRAP, CL. A5 [diagonal lines]
- AERIAL ELECTRIC ———— AE ————
- POWER POLE ○

 

NOTE: SPOT ELEVATIONS ENCLOSED BY PARENTHESES INDICATED TOP OF GABION BURIED BY EARTH BACKFILL

 

REVISED
7-25-06
SHEET

ILLINOIS DEPARTMENT OF TRANSPORTATION
PROPOSED SITE PLAN
S.N. 090-0061
F.A.P. 693 (IL 9)
OVER PRAIRIE CREEK
TAZEWELL COUNTY
SHEET 3 OF 8