



F.A. RTE.	SECTION	COUNTY	TOTAL SHEETS	SHEET NO.
*	**	***	310	57
STA.		TO STA.		
CONTRACT NO. 74155				


- PARK ROADS
- SFWA PARK ROADS 2003-1
- MOULTRIE AND SHELBY

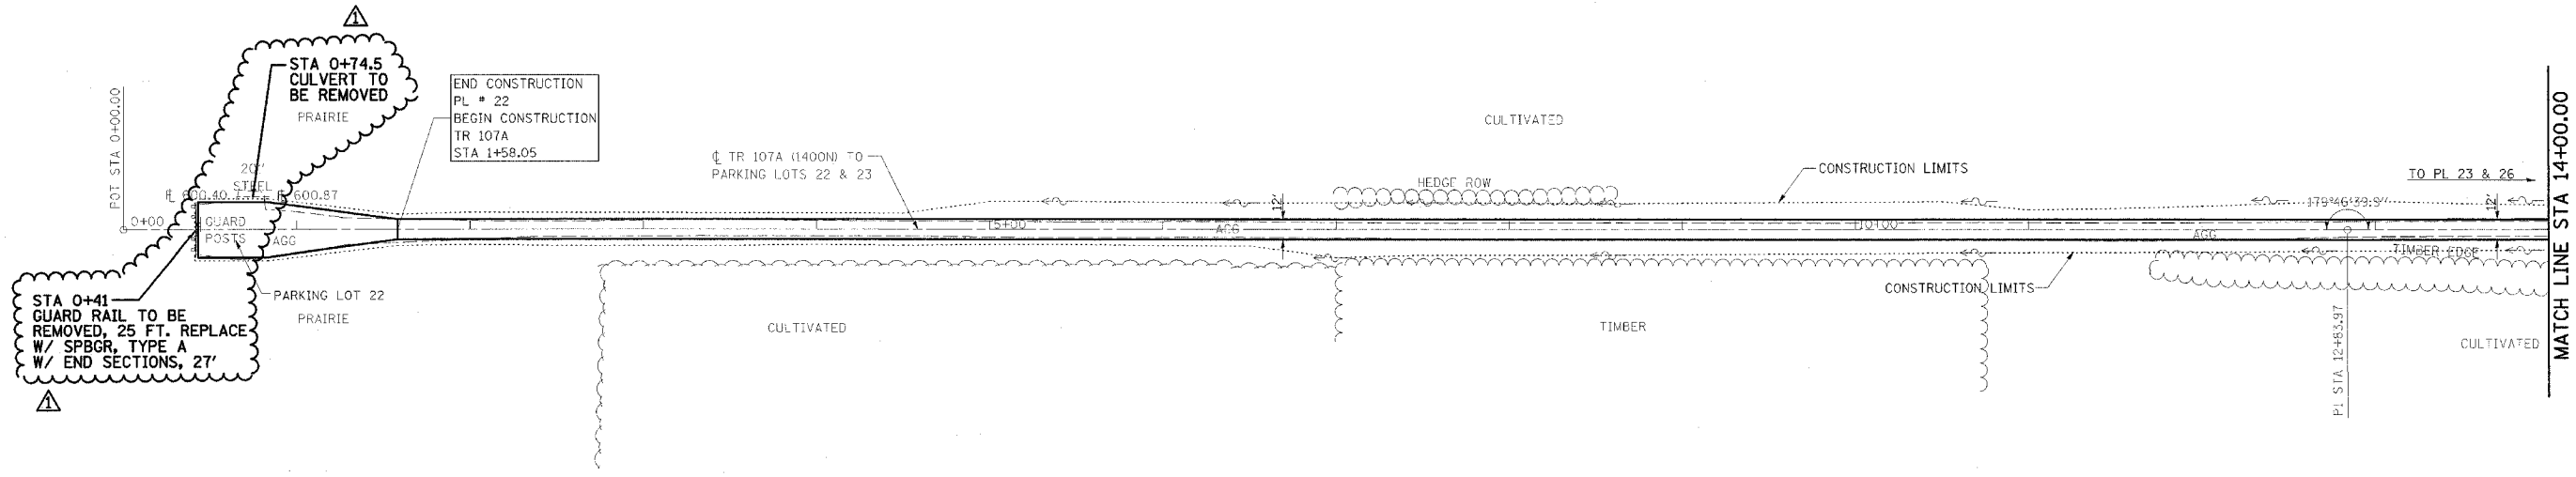

NOTE:  
 TR 107A  
 STA 1+58.05 TO STA 24+86.14  
 SURFACE IMPROVEMENTS,  
 ADD 3" AGGREGATE

 

△ - REVISED BY FGI 11/23/2005

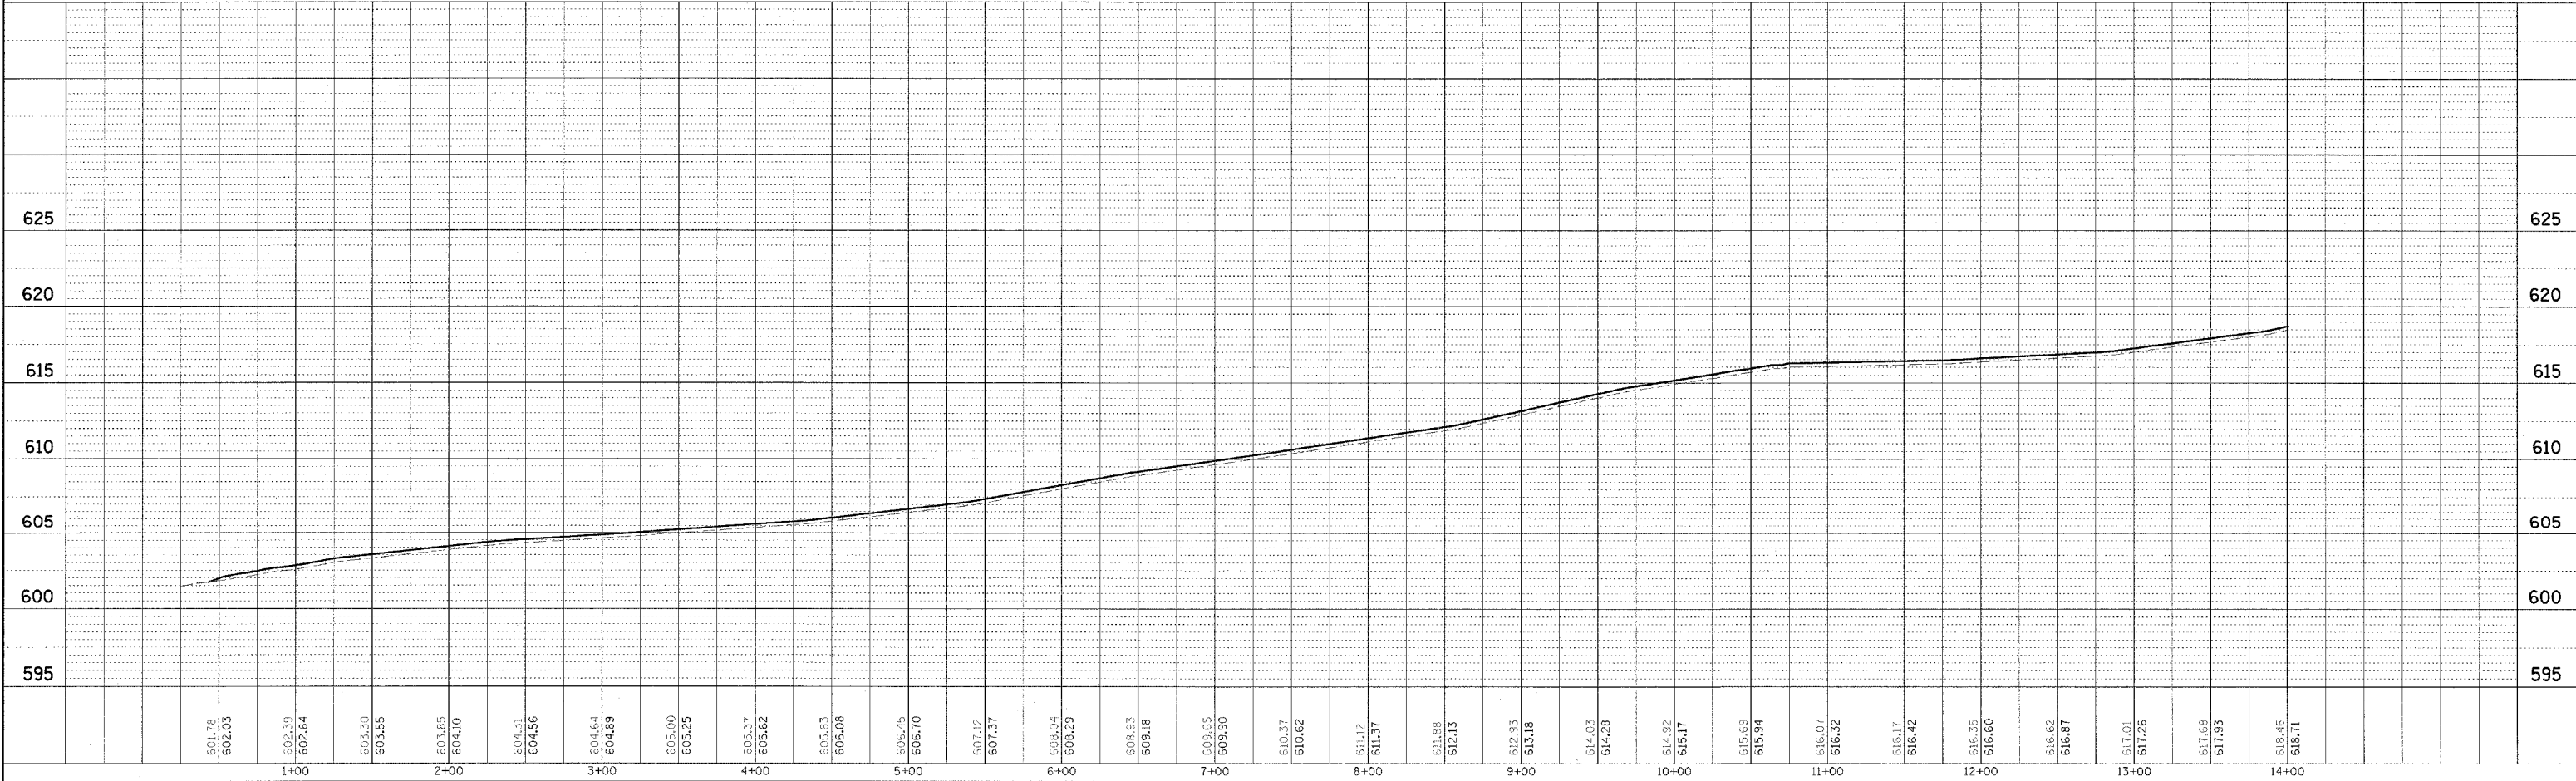

WEST OKAW FISH & WILDLIFE UNIT PLAN AND PROFILE, TR 107A TO PARKING LOTS 22 & 23

PLAN	DATE
SURVEYED	
ALIGNED	
CHECKED	
BY	
DATE	

PROFILE	DATE
SURVEYED	
ALIGNED	
CHECKED	
BY	
DATE	