

F.A. RTE.	SECTION	COUNTY	TOTAL SHEETS	SHEET NO.
*	**	***	310	61


STA. TO STA.
CONTRACT NO. 74155

- * PARK ROADS
- ** SFWA PARK ROADS 2003-1
- *** MOULTRIE AND SHELBY




EXIST. CURVE PL29C2
 PI STA. = 7+88.42
 $\Delta = 13^\circ 55' 17''$ (LT)
 $D = 1^\circ 27' 33''$
 $R = 500.00'$
 $T = 61.04'$
 $L = 121.49'$
 $E = 3.71'$
 P.C. STA. = 7+27.38
 P.T. STA. = 8+48.86


EXIST. CURVE PL29C1
 PI STA. = 6+76.47
 $\Delta = 14^\circ 39' 54''$ (RT)
 $D = 14^\circ 19' 26''$
 $R = 400.00'$
 $T = 51.47'$
 $L = 102.38'$
 $E = 3.30'$
 P.C. STA. = 6+25.00
 P.T. STA. = 7+27.38

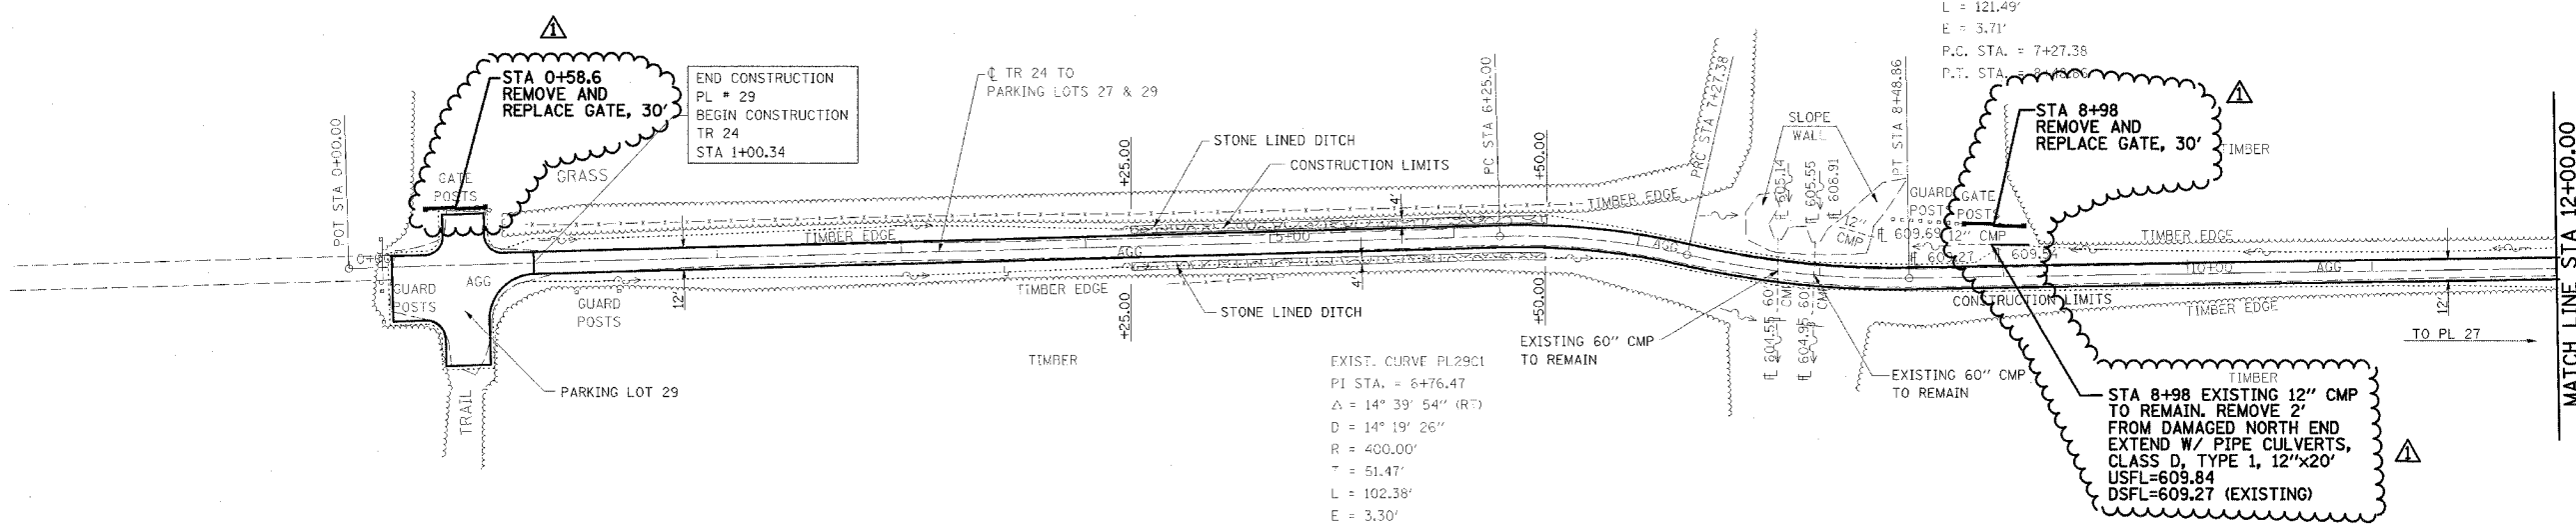

NOTE:
 TR 24
 STA 1+00.34 TO STA 34+54.40
 SURFACE IMPROVEMENTS,
 ADD 3" AGGREGATE

 

△ - REVISED BY FGI 11/23/2005

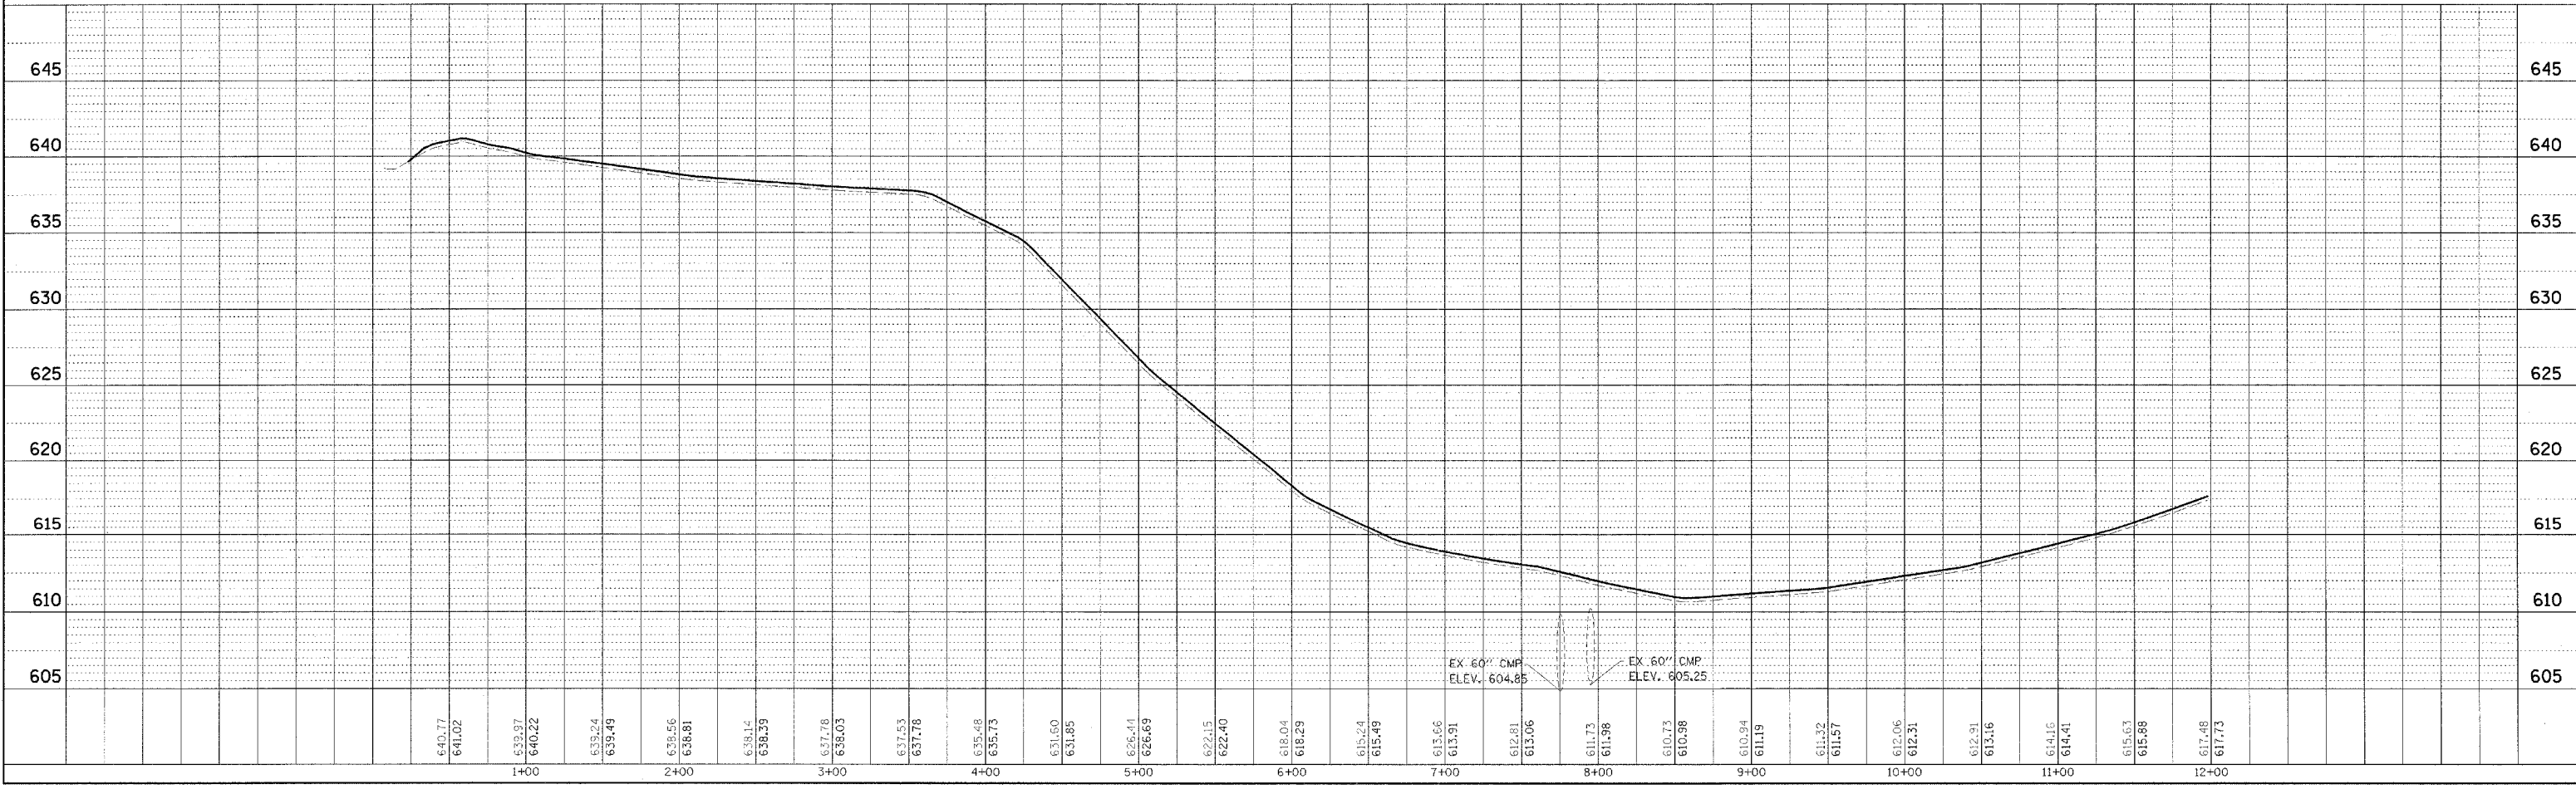

WEST OKAW FISH & WILDLIFE UNIT PLAN AND PROFILE, TR 24 TO PARKING LOTS 27 & 29

DATE	BY

DATE	BY

PROF. FILE	DATE	BY