
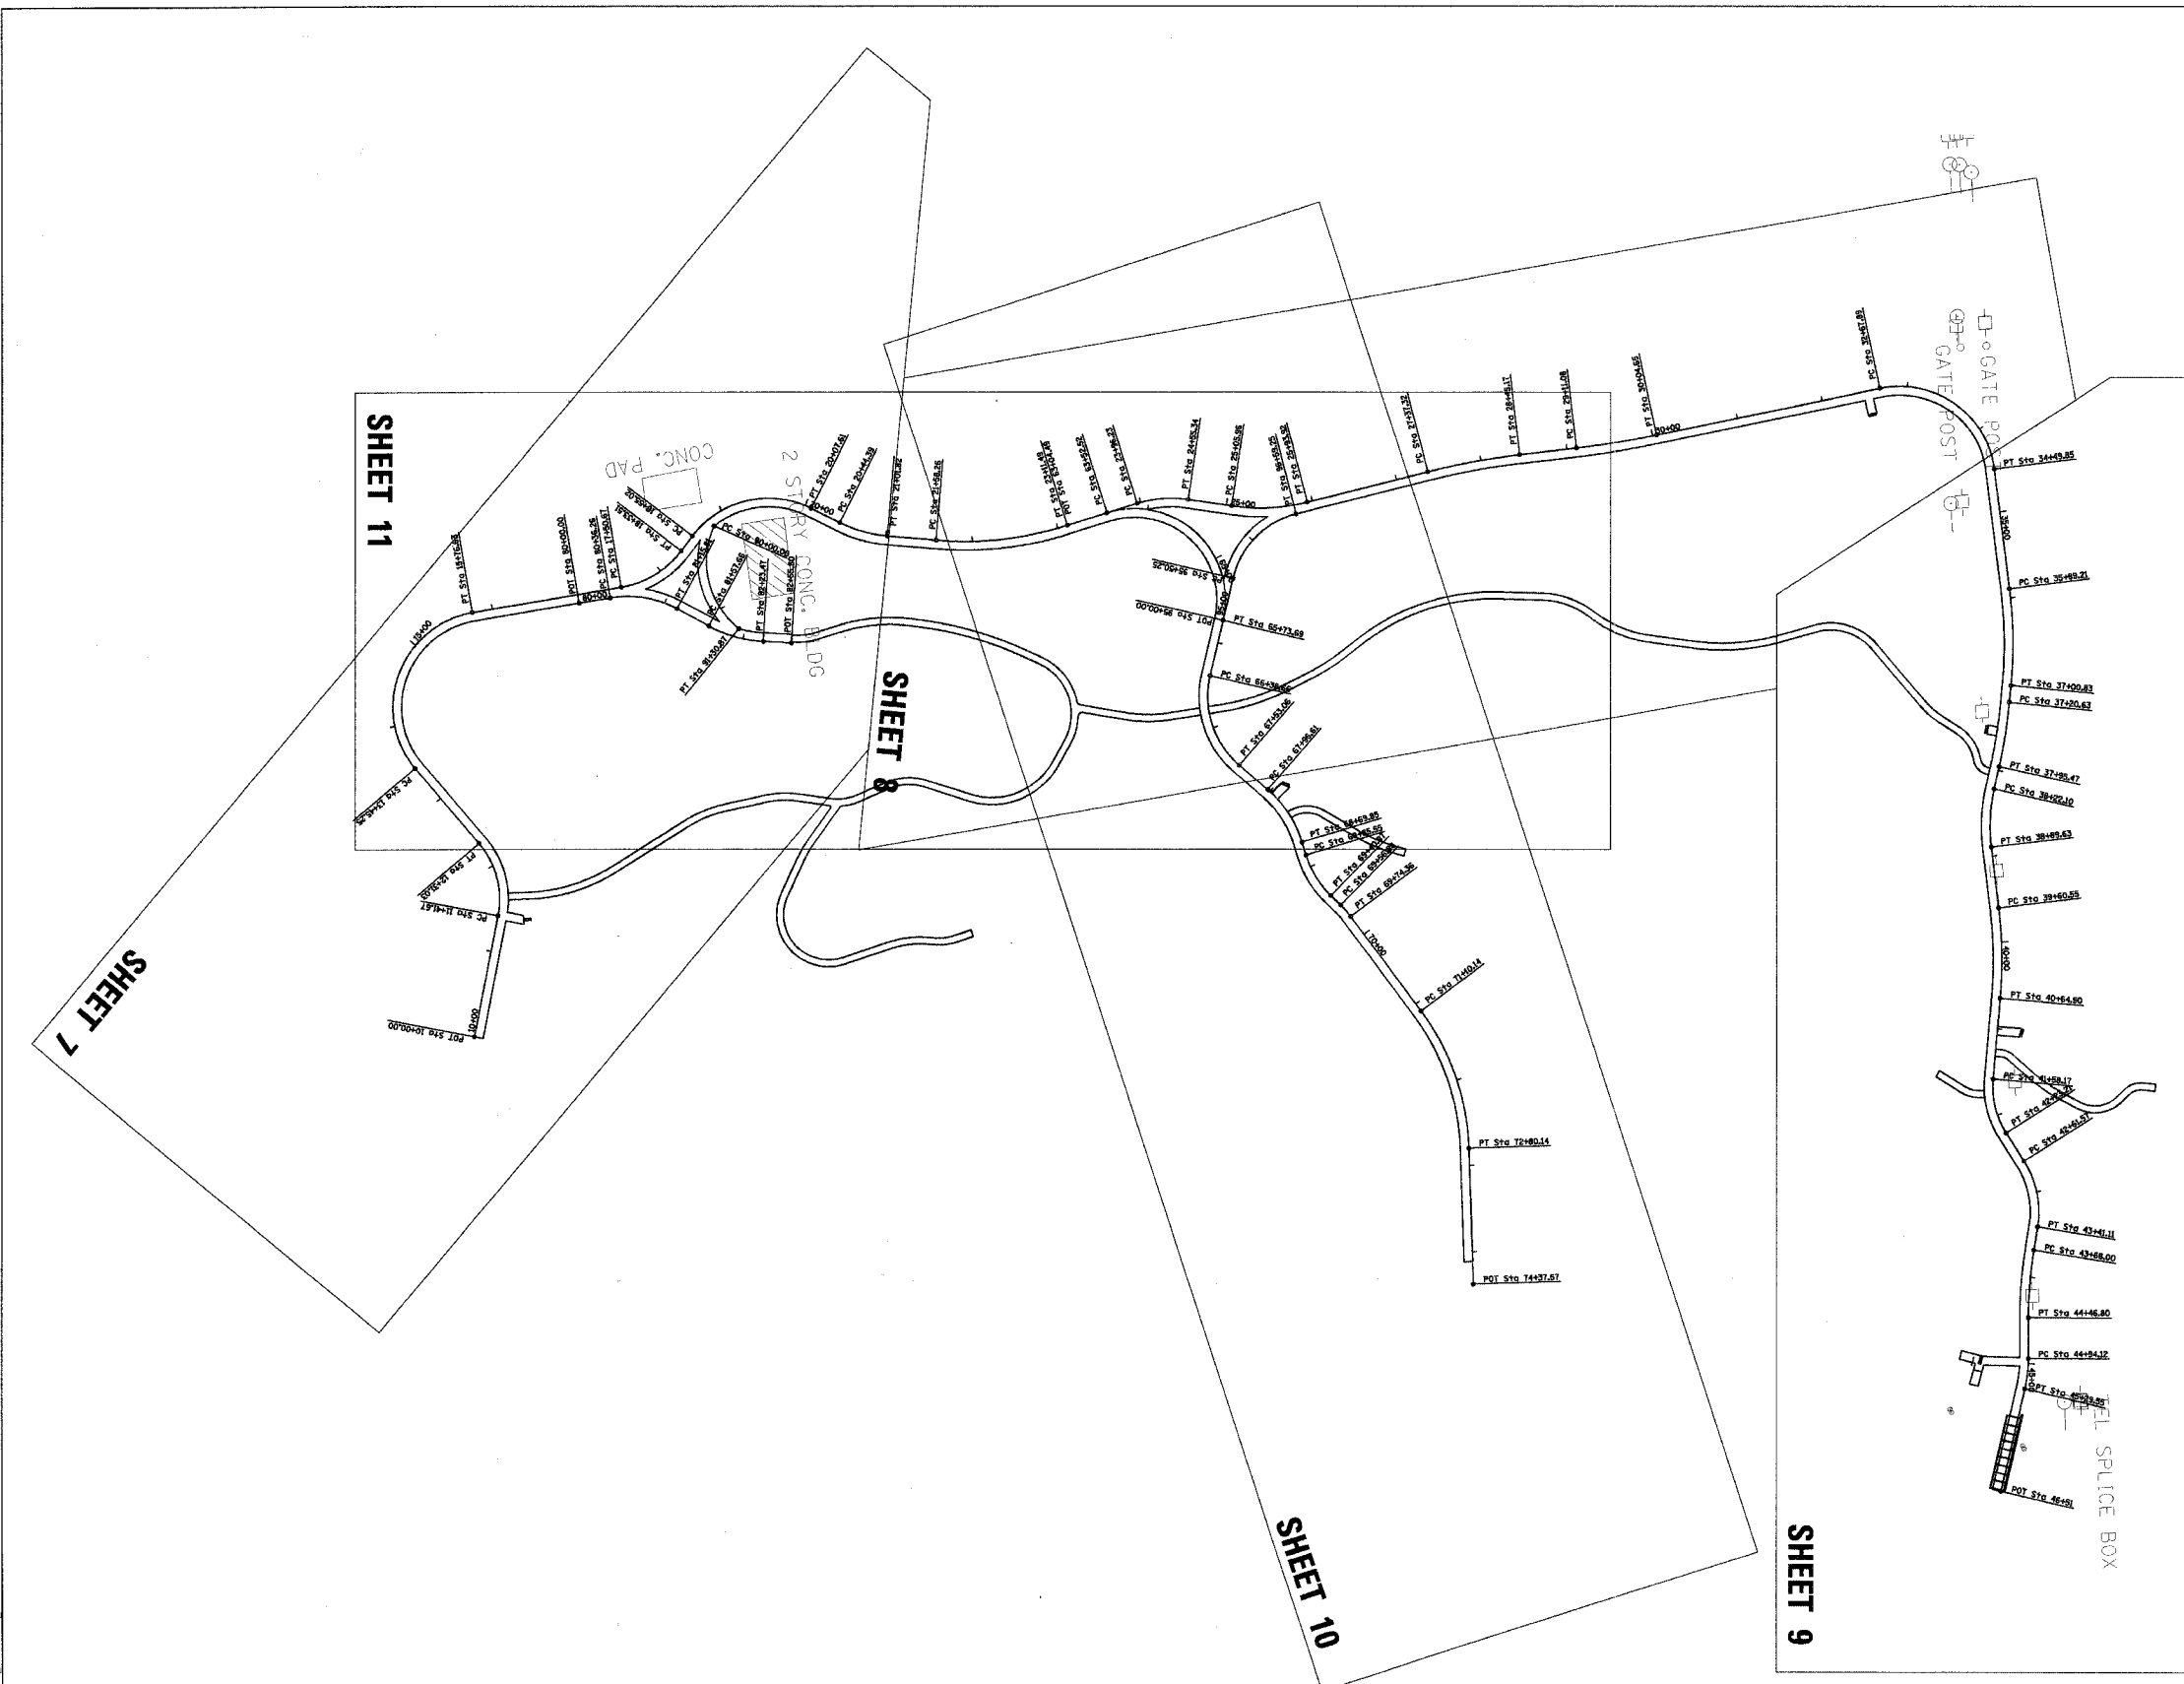


F.A.U. RTE.	SECTION	COUNTY	TOTAL SHEETS	SHEET NO.
--	00-P4003-00-BT	WILL.	57	6
STA.	TO STA.			
FED. ROAD DIST. NO. 1 ILLINOIS FED. AID PROJECT				

CONTRACT NO. 83532

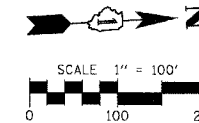

REVISIONS NAME	DATE
STRUCTURE REVISIONS	7/5/02

ILLINOIS DEPARTMENT OF TRANSPORTATION

**OVERALL SITE PLAN**

SCALE: VERT.      DRAWN BY EDT  
 HORIZ.              CHECKED BY LMF  
 DATE 01/10/2006

N:\Blockport\B01-75\BDESIGN\0125KEY1.dwg