


83532

F.A.U. RTE.	SECTION	COUNTY	TOTAL SHEETS	SHEET NO.
---	00-P4003-00-BT	WILL	57	10
STA.	63+33	TO STA.	74+37.57	
FED. ROAD DIST. NO. 1 ILLINOIS FED. AID PROJECT				

SEE SHEET 11



SEE SHEET 11

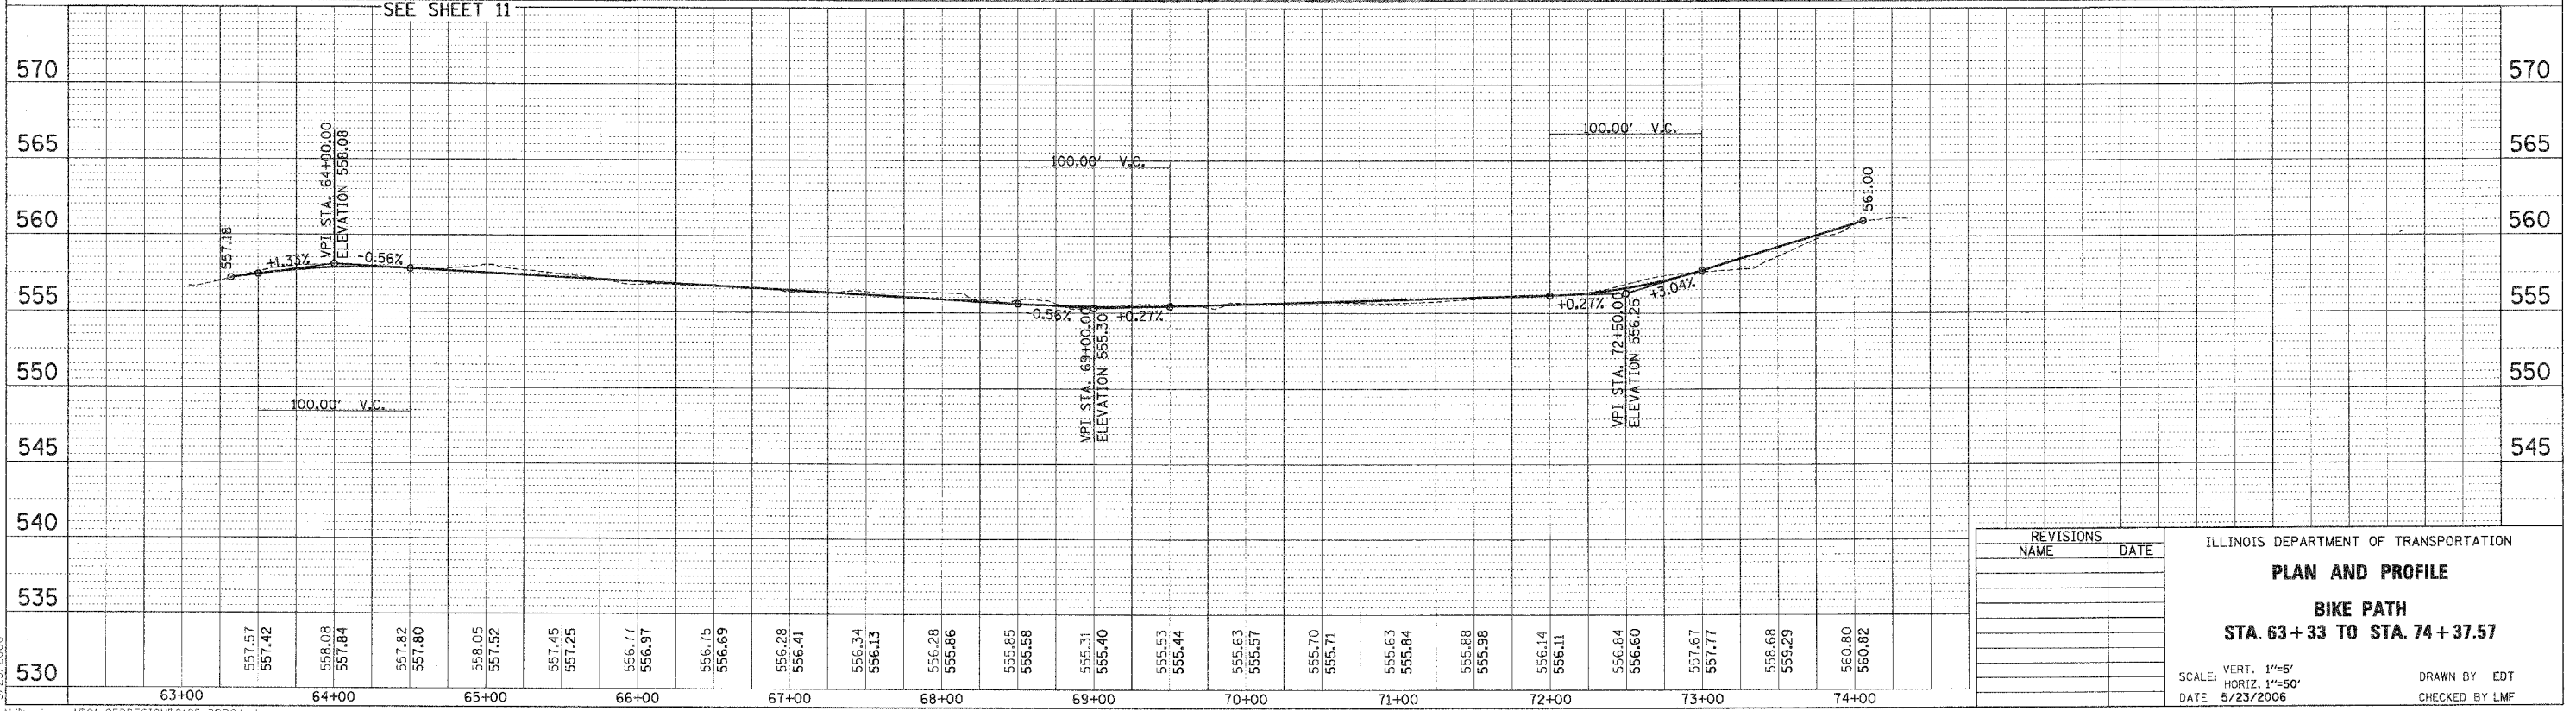

PLAN	DATE
NO. 1	BT
NO. 2	
NO. 3	
NO. 4	
NO. 5	
NO. 6	
NO. 7	
NO. 8	
NO. 9	
NO. 10	

PROFILE	DATE
NO. 1	BT
NO. 2	
NO. 3	
NO. 4	
NO. 5	
NO. 6	
NO. 7	
NO. 8	
NO. 9	
NO. 10	

REVISIONS	NAME	DATE

ILLINOIS DEPARTMENT OF TRANSPORTATION  
**PLAN AND PROFILE**  
**BIKE PATH**  
**STA. 63+33 TO STA. 74+37.57**

SCALE: VERT. 1"=5'  
 HORIZ. 1"=50'  
 DATE: 5/23/2006

DRAWN BY: EDT  
 CHECKED BY: LMF

5/23/2006

N:\000001\01-25\DESIGN\0125-9PP04.pln