



F.A. RTE.	SECTION	COUNTY	TOTAL SHEETS	SHEET NO.
3753	04-00037-00-WR	WILL	92	16
STA. 9+50		TO STA. 15+50		
FED. ROAD DIST. NO.		ILLINOIS FED. AID PROJ. NO.		83858




PLAN	DATE
SURVEYED	
PLOTTED	
FILED	
REVISIONS	
NO. DATE	
BY	
BY	
BY	
BY	
BY	
BY	

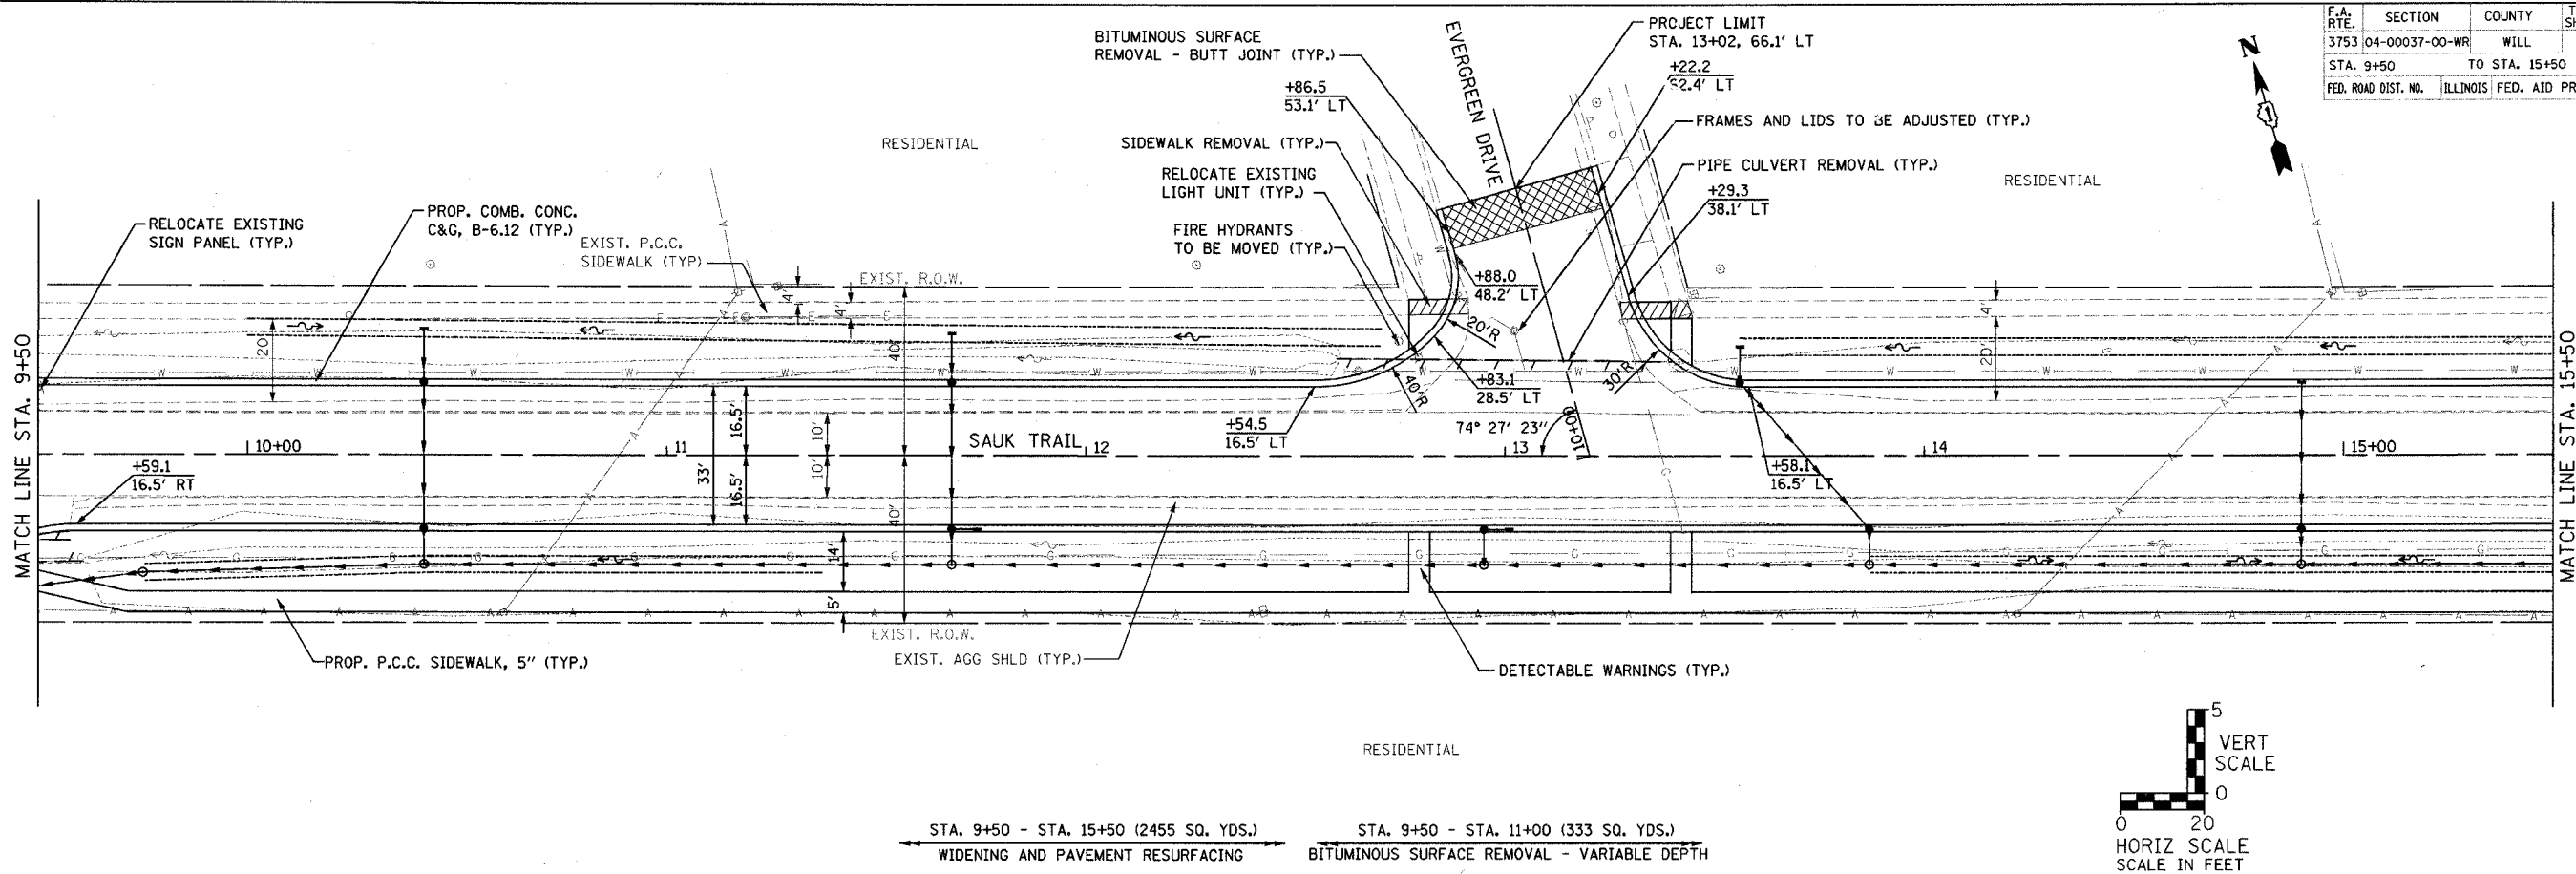

STA. 9+50 - STA. 15+50 (2455 SQ. YDS.) STA. 9+50 - STA. 11+00 (333 SQ. YDS.)
 WIDENING AND PAVEMENT RESURFACING BITUMINOUS SURFACE REMOVAL - VARIABLE DEPTH

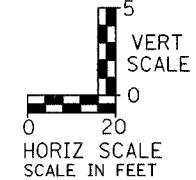

PROFILE	DATE
SURVEYED	
PLOTTED	
FILED	
REVISIONS	
NO. DATE	
BY	
BY	
BY	
BY	
BY	
BY	

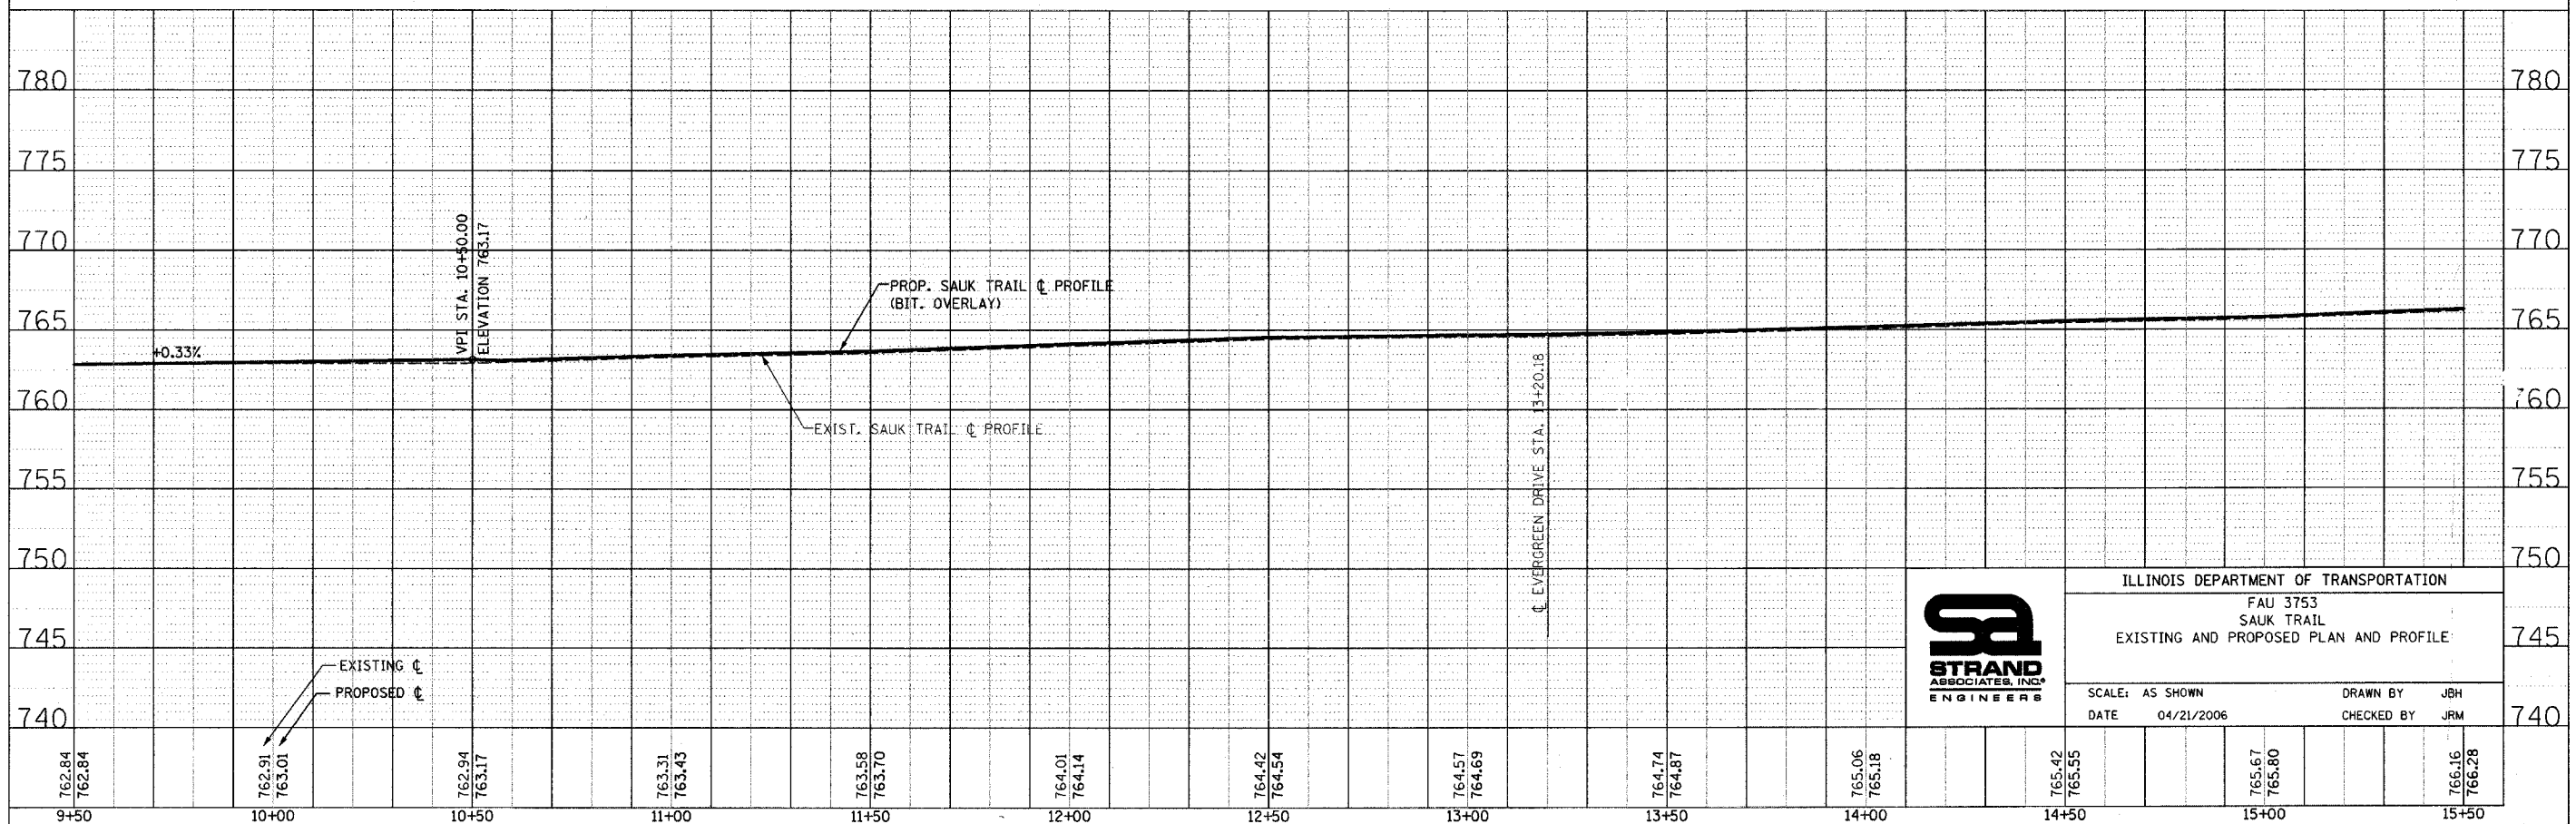

ILLINOIS DEPARTMENT OF TRANSPORTATION
 FAU 3753
 SAUK TRAIL
 EXISTING AND PROPOSED PLAN AND PROFILE

SCALE: AS SHOWN DRAWN BY: JBH
 DATE: 04/21/2006 CHECKED BY: JRM