

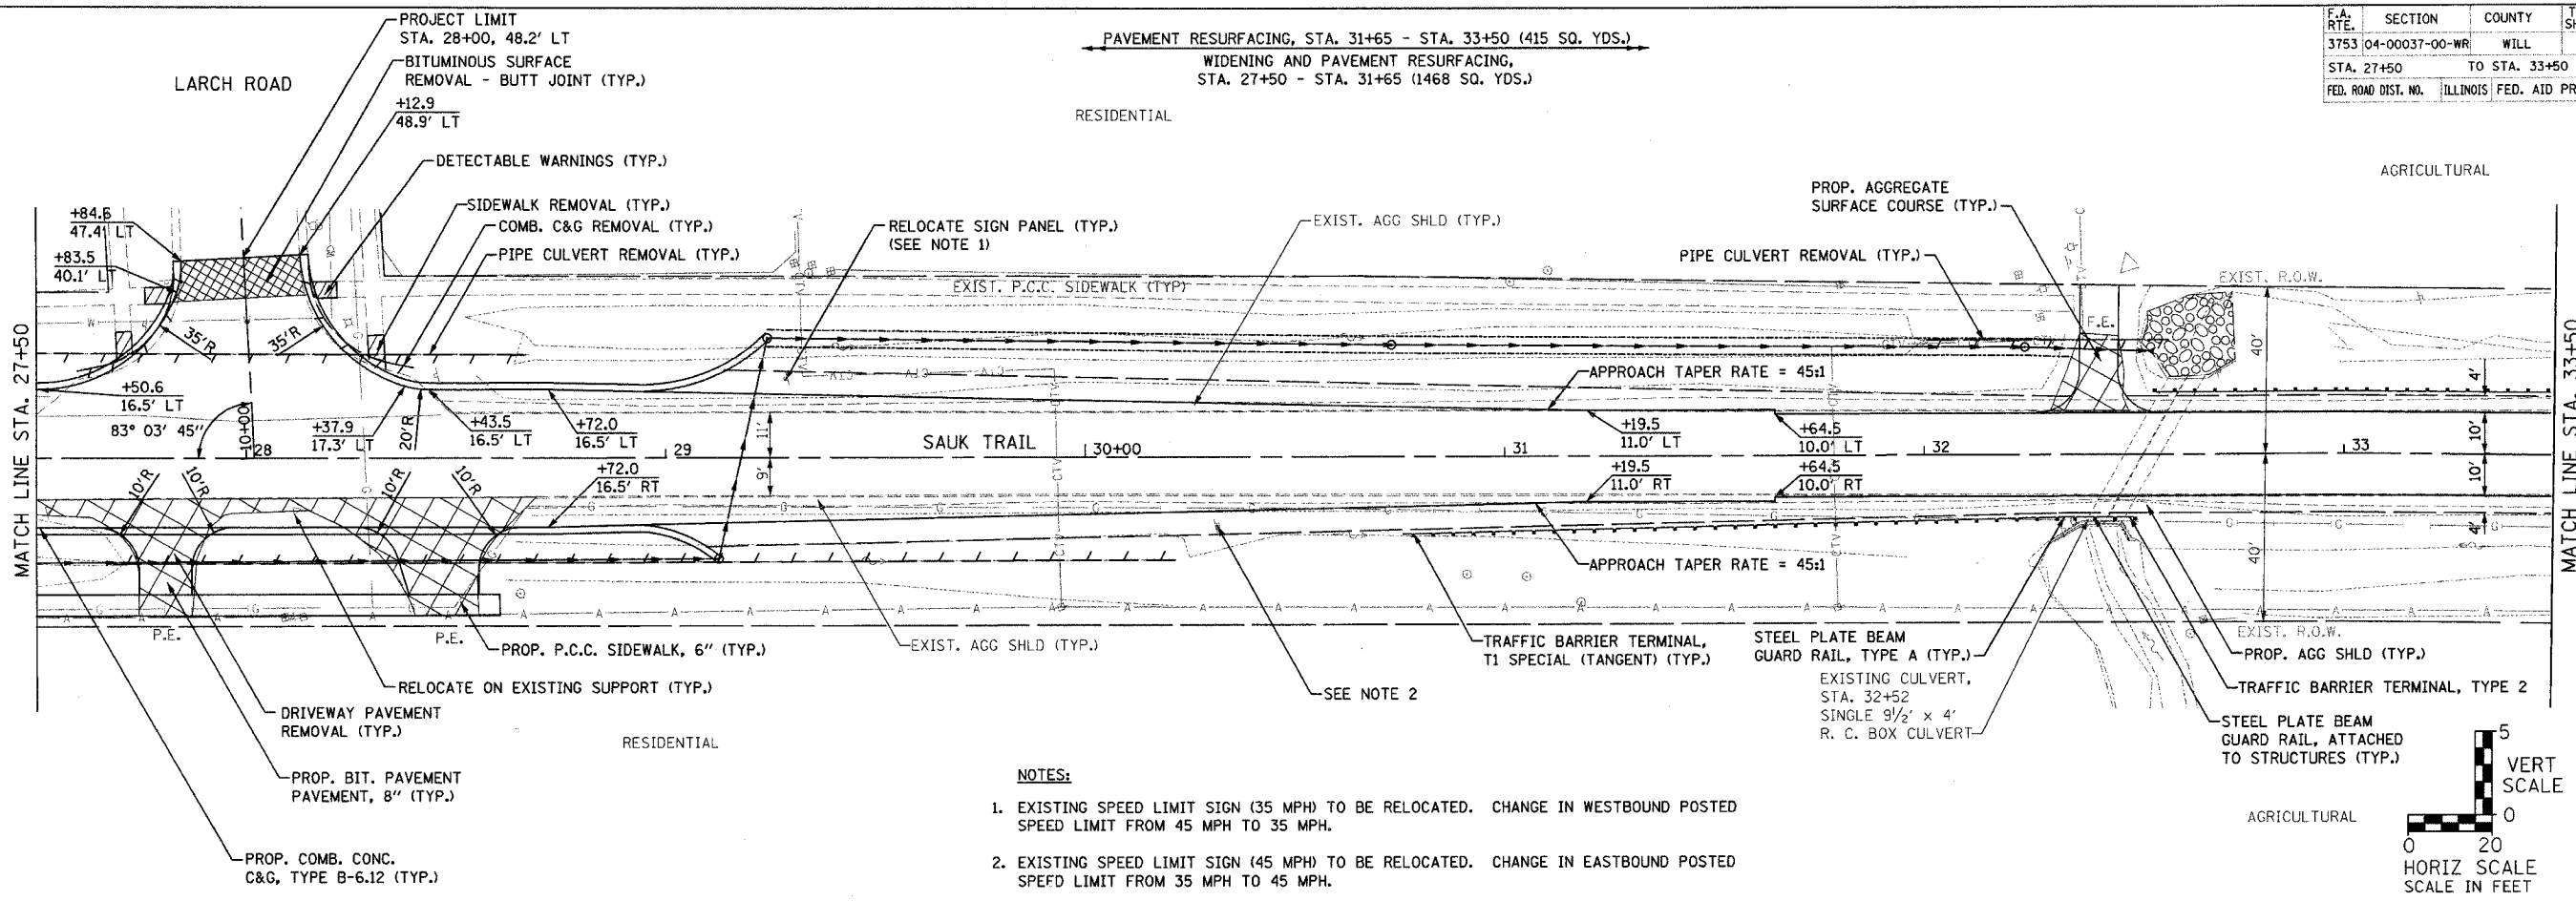


F.A. RTE.	SECTION	COUNTY	TOTAL SHEETS	SHEET NO.
3753	04-00037-00-WR	WILL	92	19
STA. 27+50		TO STA. 33+50		
FED. ROAD DIST. NO.		ILLINOIS FED. AID PROJECT		83858

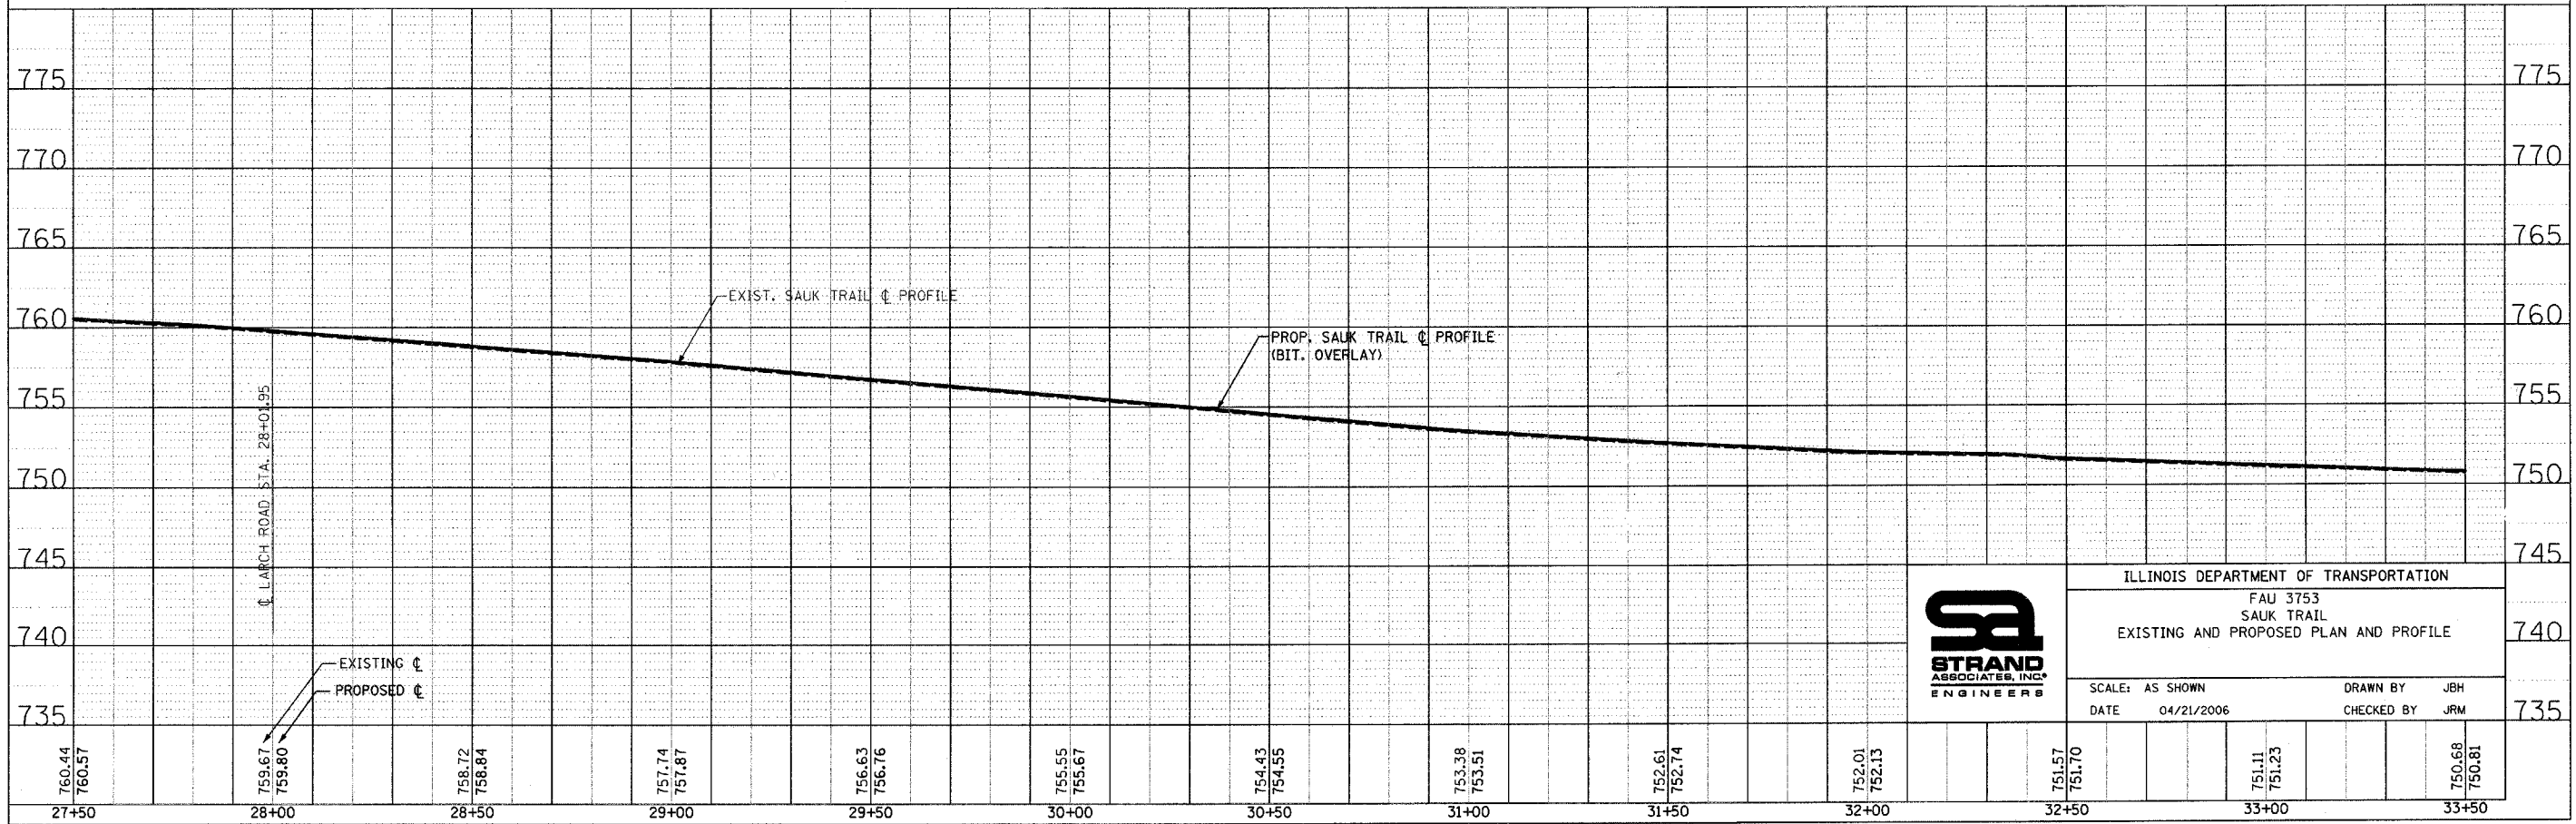

- NOTES:**
- EXISTING SPEED LIMIT SIGN (35 MPH) TO BE RELOCATED. CHANGE IN WESTBOUND POSTED SPEED LIMIT FROM 45 MPH TO 35 MPH.
 - EXISTING SPEED LIMIT SIGN (45 MPH) TO BE RELOCATED. CHANGE IN EASTBOUND POSTED SPEED LIMIT FROM 35 MPH TO 45 MPH.

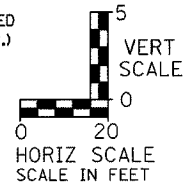

ILLINOIS DEPARTMENT OF TRANSPORTATION
 FAU 3753
 SAUK TRAIL
 EXISTING AND PROPOSED PLAN AND PROFILE

SCALE: AS SHOWN
 DATE: 04/21/2006
 DRAWN BY: JBH
 CHECKED BY: JRM

PLAN	SURVEYED	DATE
NOTE BOOK	CHECKED	NO.
DATE	BY	FILE NAME

PROFILE	SURVEYED	DATE
NOTE BOOK	CHECKED	NO.
DATE	BY	FILE NAME