




F.A. RTE.	SECTION	COUNTY	TOTAL SHEETS	SHEET NO.
3753	04-00037-00-WR	WILL	92	20
STA. 33+50		TO STA. 39+50		
FED. ROAD DIST. NO.	ILLINOIS FED. AID PROJECT		83858	

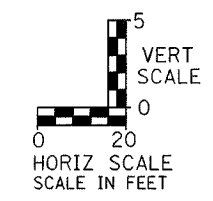

PLAN	SURVEYED	DATE
NOTE BOOK	ALIGNED	BY
NO.	FILED	

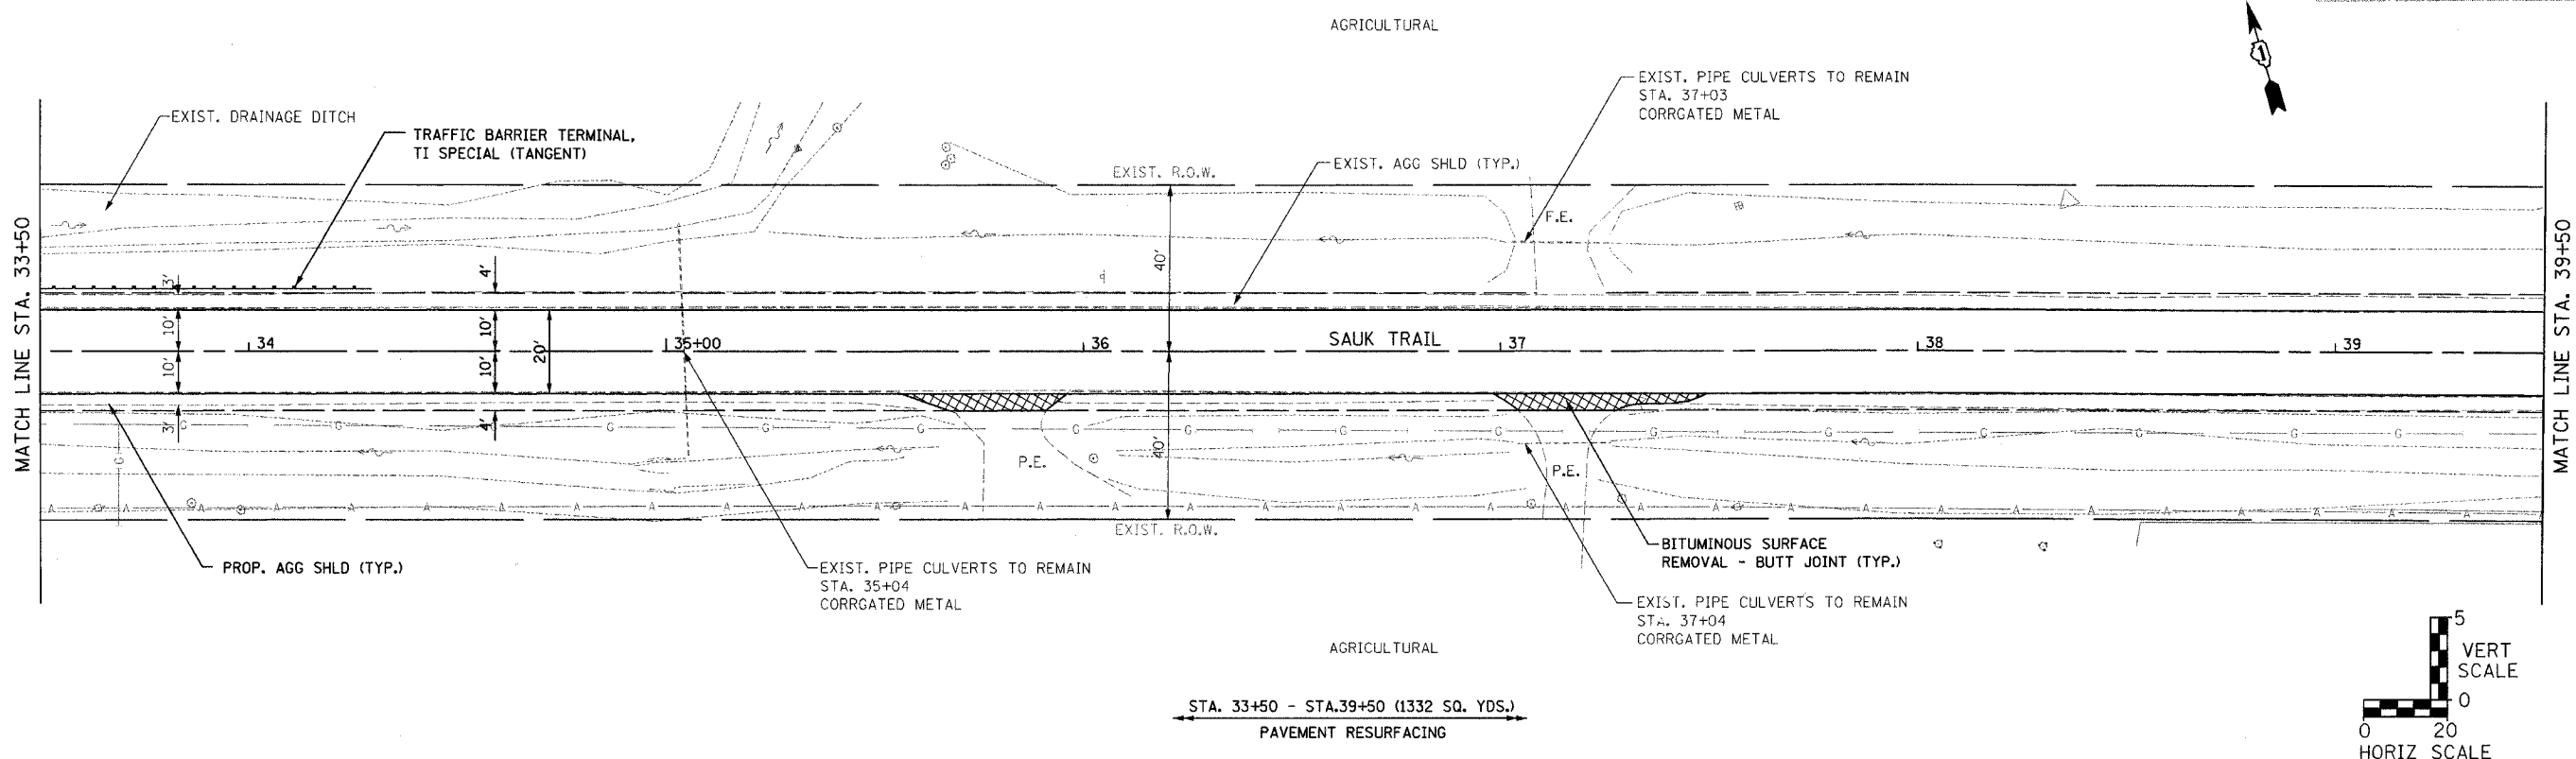

PROFILE	SURVEYED	DATE
NOTE BOOK	GRADES CHECKED	BY
NO.	DATE	

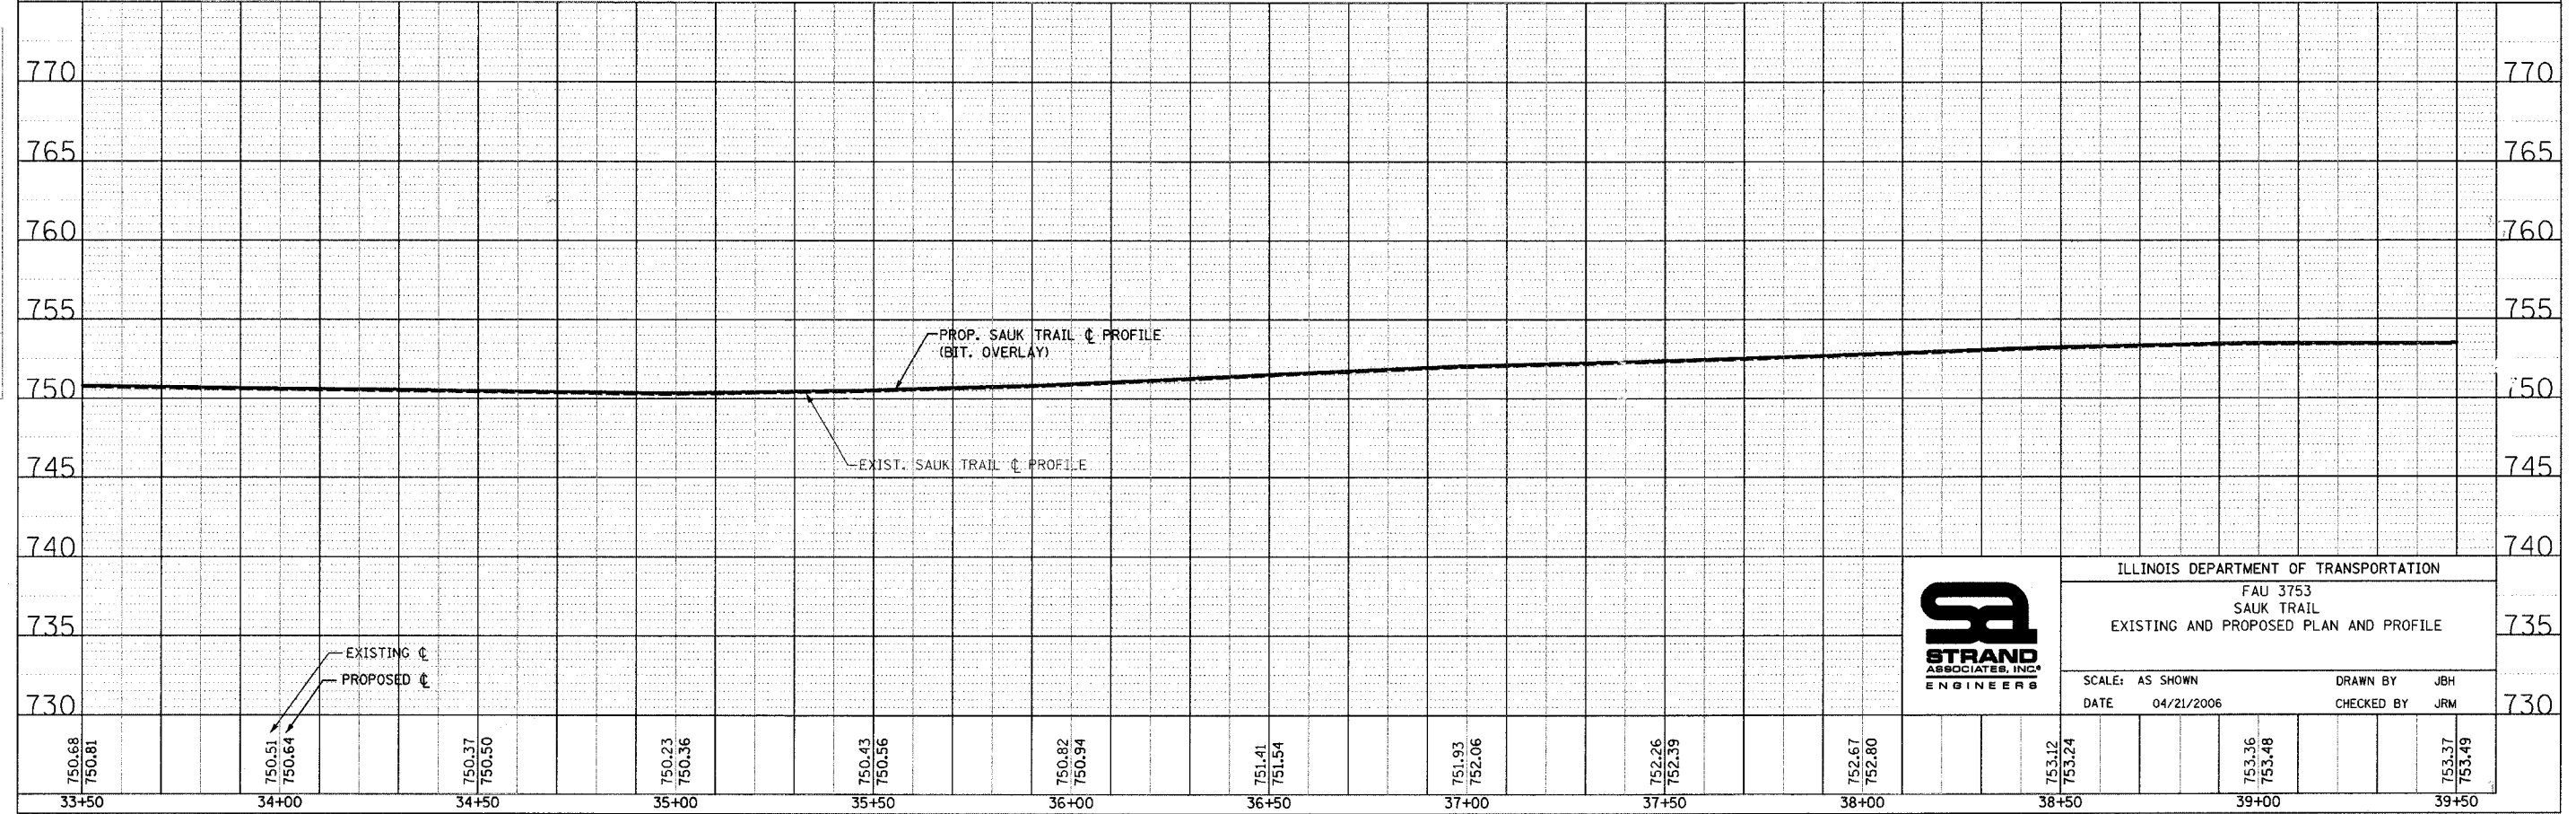

ILLINOIS DEPARTMENT OF TRANSPORTATION  
FAU 3753  
SAUK TRAIL  
EXISTING AND PROPOSED PLAN AND PROFILE

SCALE: AS SHOWN  
DATE: 04/21/2006

DRAWN BY: JBH  
CHECKED BY: JRM