


F.A. RTE.	SECTION	COUNTY	TOTAL SHEETS	SHEET NO.
3753	04-00037-00-WR	WILL	92	21
STA. 39+50		TO STA. 45+50		
FED. ROAD DIST. NO.		ILLINOIS FED. AID PROJECT		


83858

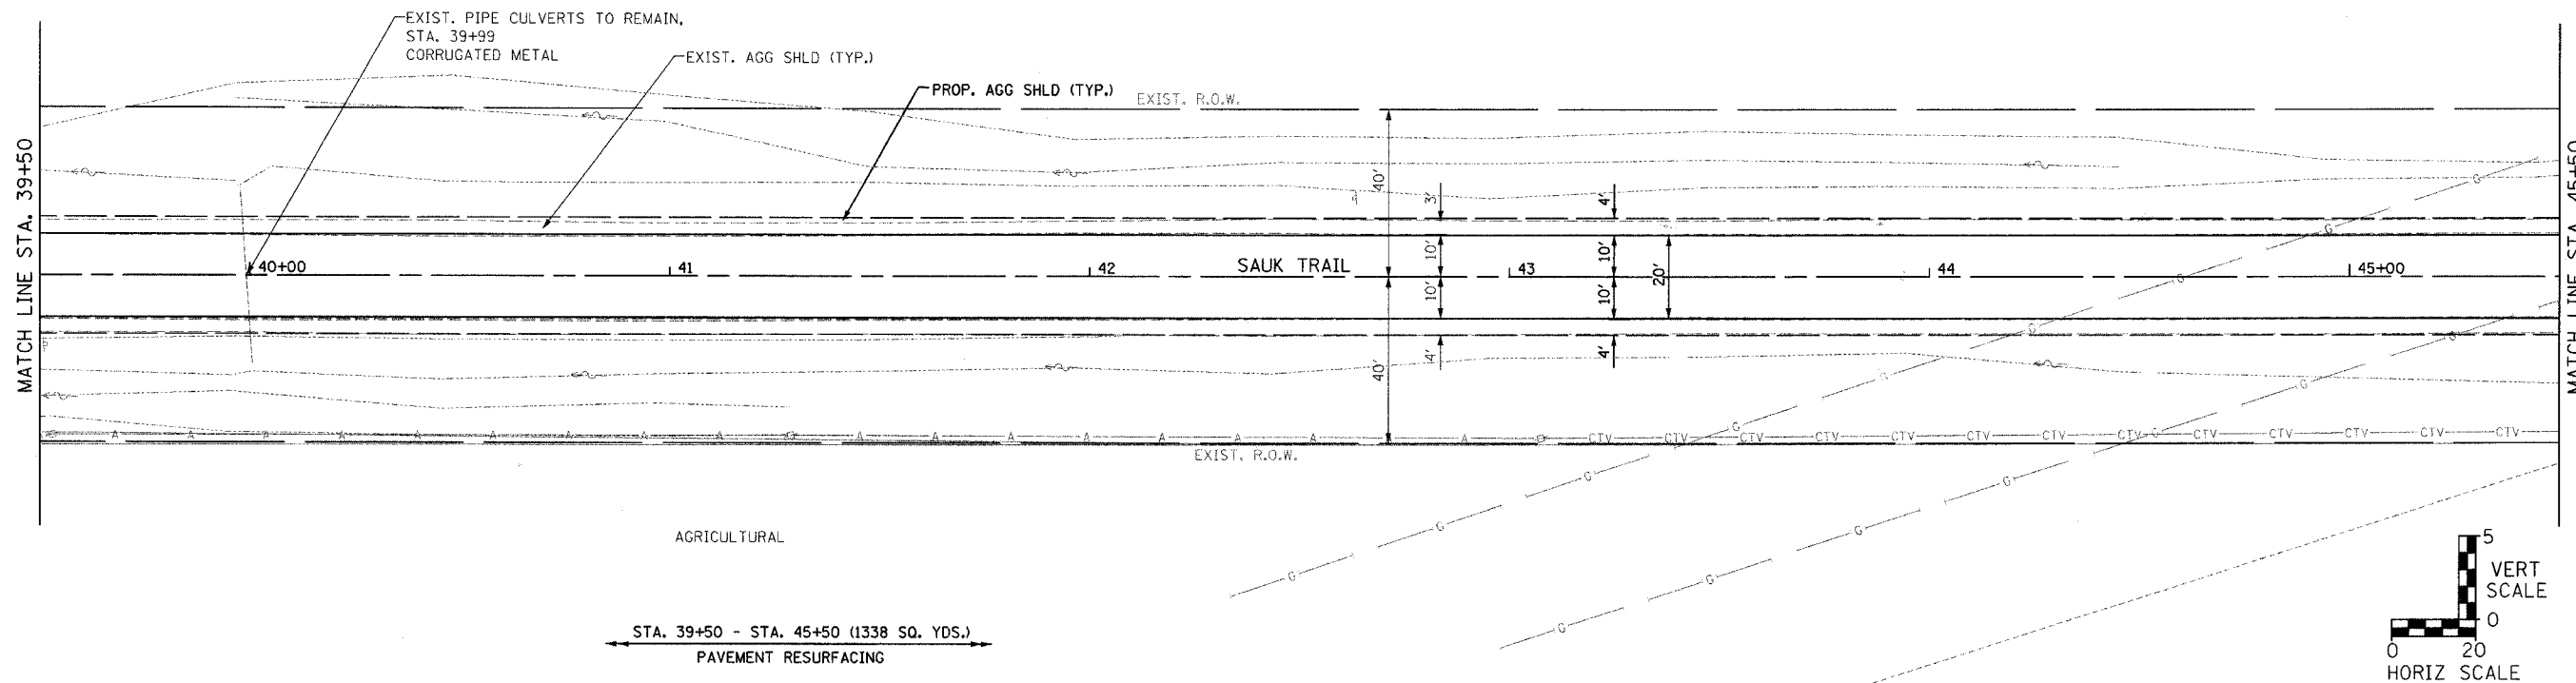

PLAN	SURVEYED	DATE
NOTE BOOK	ALIGNED	
NO.	CHECKED	
	BY	
	DATE	



PROFILE	SURVEYED	DATE
NOTE BOOK	GRADES CHECKED	
NO.	BY	
	DATE	

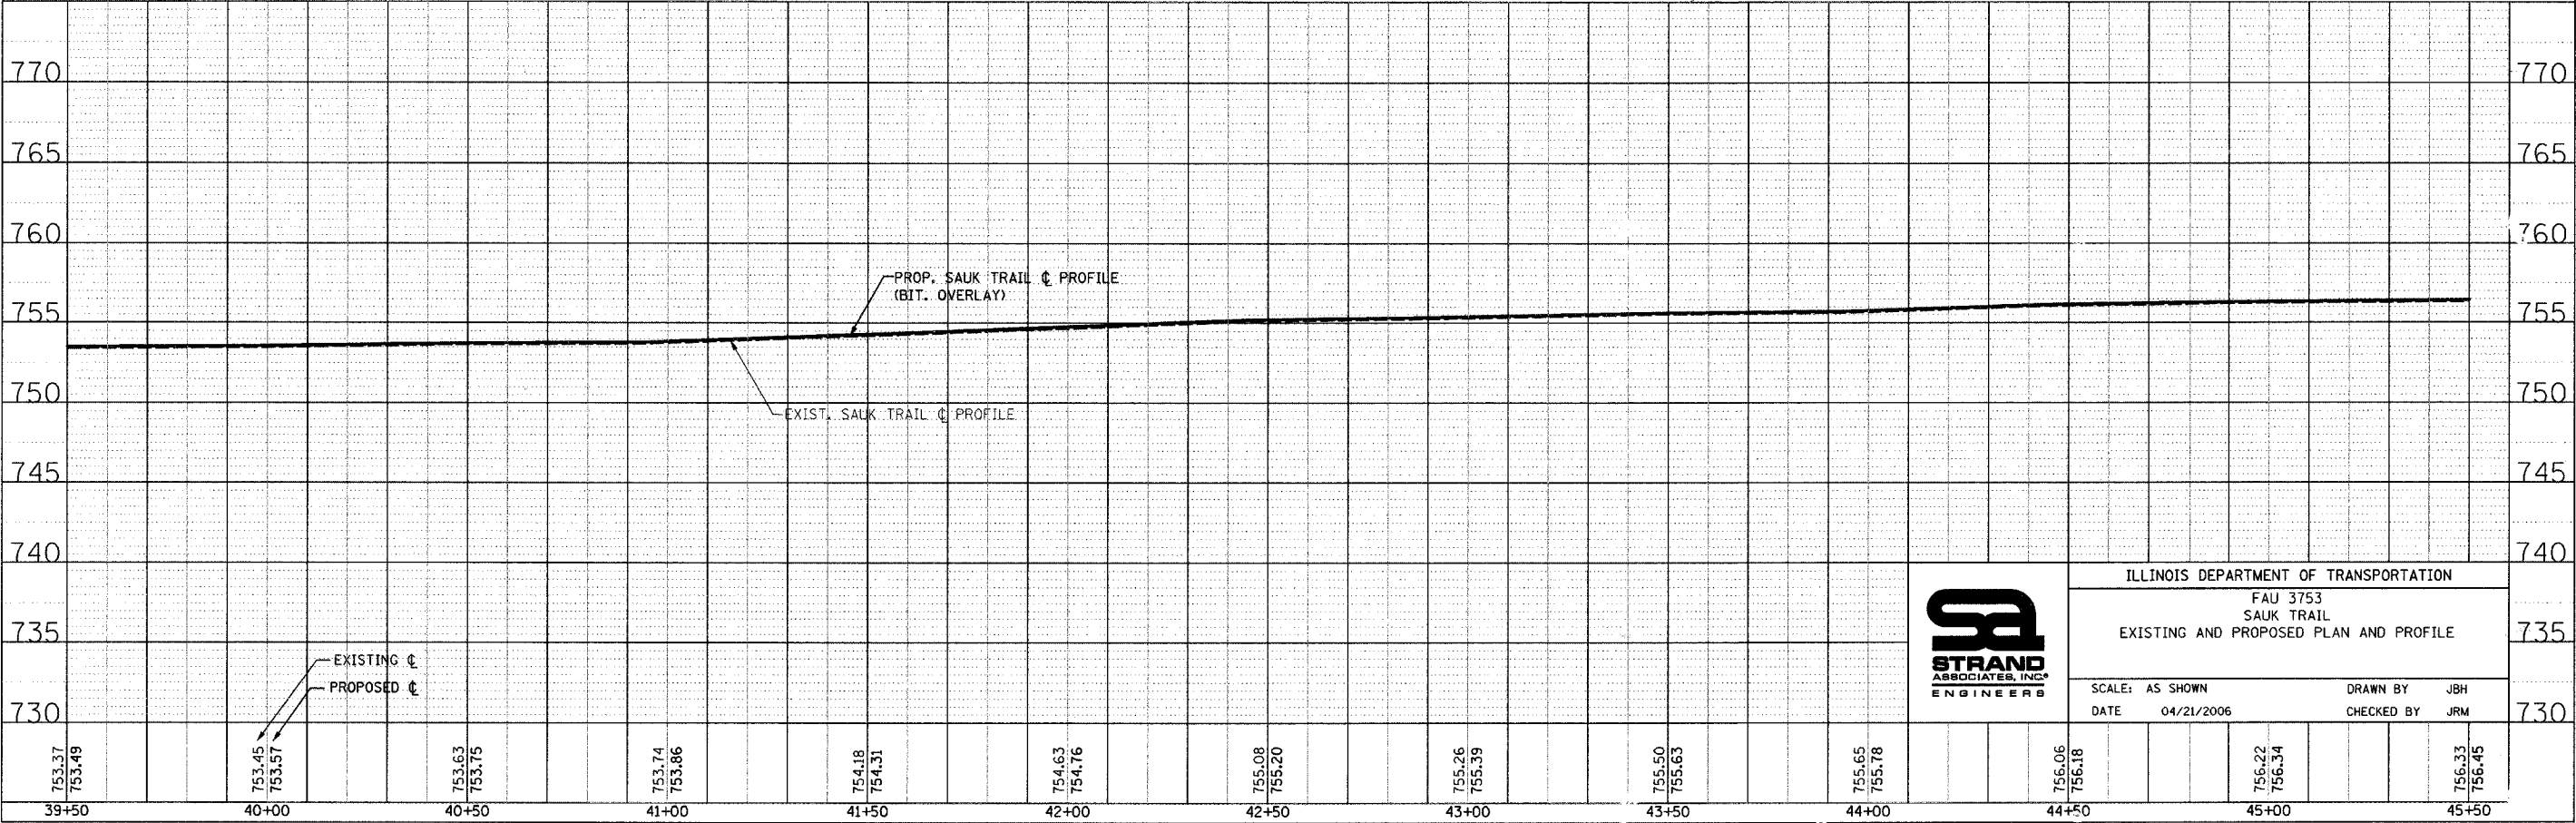

ILLINOIS DEPARTMENT OF TRANSPORTATION
 FAU 3753
 SAUK TRAIL
 EXISTING AND PROPOSED PLAN AND PROFILE
 SCALE: AS SHOWN
 DATE: 04/21/2006
 DRAWN BY: JBH
 CHECKED BY: JRM