



F.A. RTE.	SECTION	COUNTY	TOTAL SHEETS	SHEET NO.
3753	04-00037-00-WR	WILL	92	25
STA. 63+50		TO STA. 66+00		
FED. ROAD DIST. NO.		ILLINOIS FED. AID PROJECT		

83858

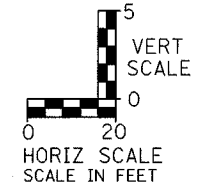


STA. 63+50 - STA. 65+97 (708 SQ. YDS.)
WIDENING AND PAVEMENT RESURFACING

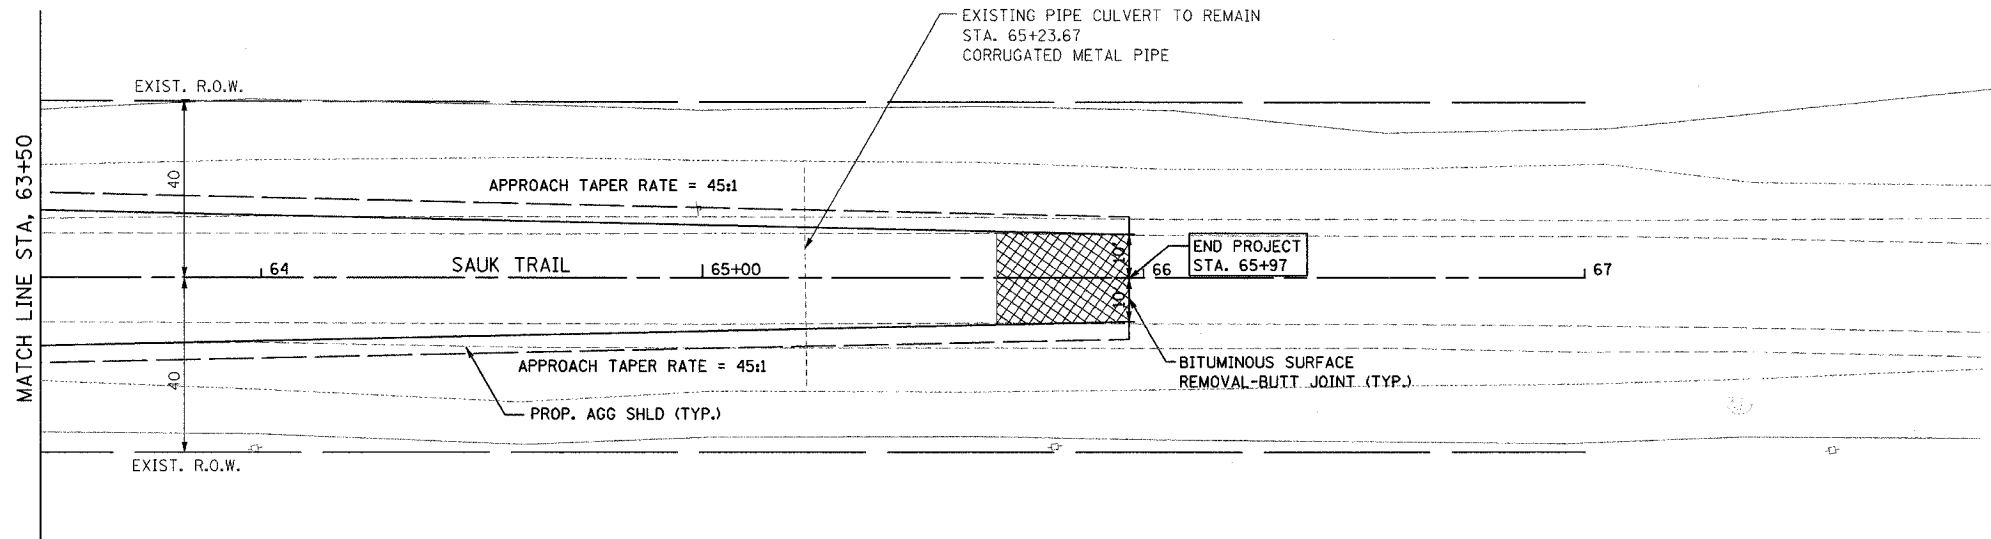

DATE	BY
DATE	BY
DATE	BY
DATE	BY

DATE	BY
DATE	BY
DATE	BY
DATE	BY

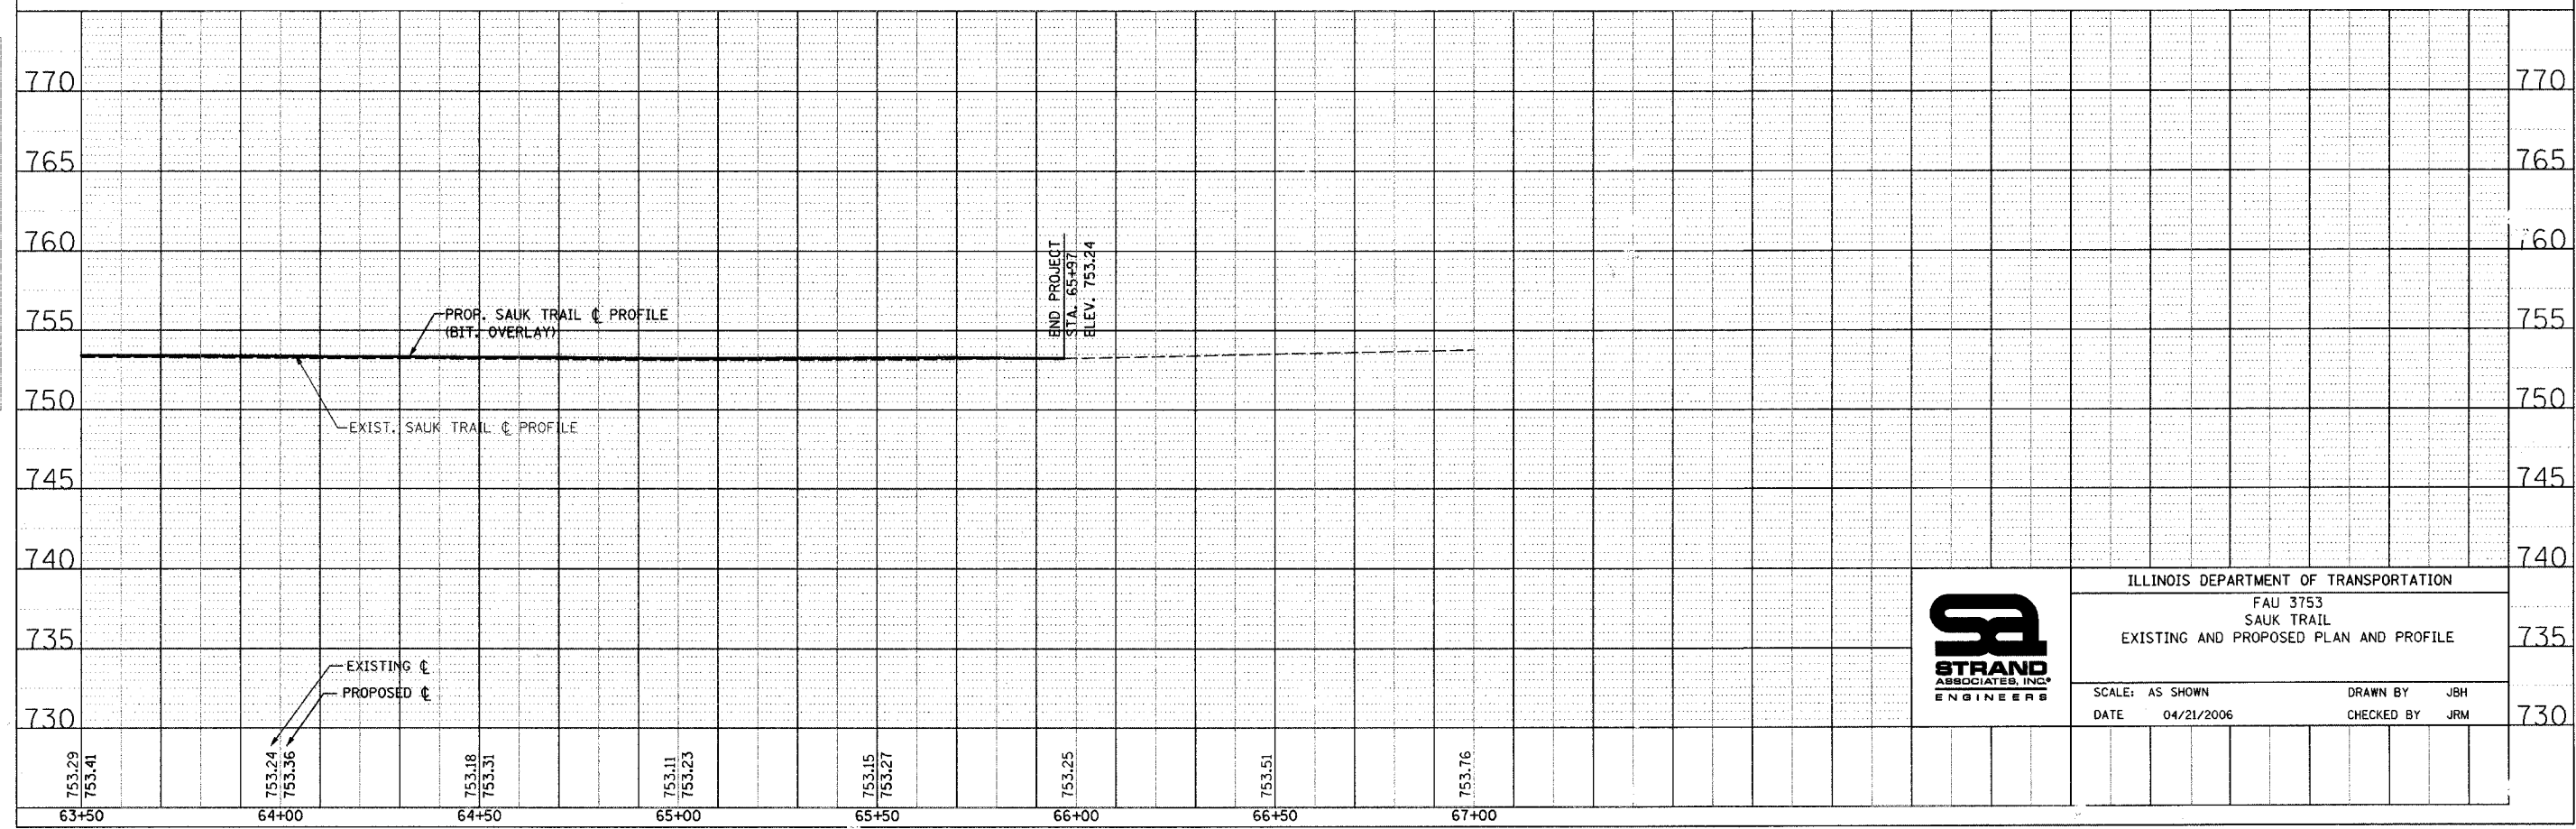

ILLINOIS DEPARTMENT OF TRANSPORTATION
FAU 3753
SAUK TRAIL
EXISTING AND PROPOSED PLAN AND PROFILE

SCALE: AS SHOWN
DATE: 04/21/2006

DRAWN BY: JBH
CHECKED BY: JRM