


F.A. RTE.	SECTION	COUNTY	TOTAL SHEETS	SHEET NO.
3753	04-00037-00-WR	WILL	92	33
STA. 9+50		TO STA. 15+50		
FED. ROAD DIST. NO.	ILLINOIS	FED. AID PROJ. T		


83858

PLAN	DATE
BY	
CHECKED	
APPROVED	
NOTE BOOK NO.	
FILE NAME	

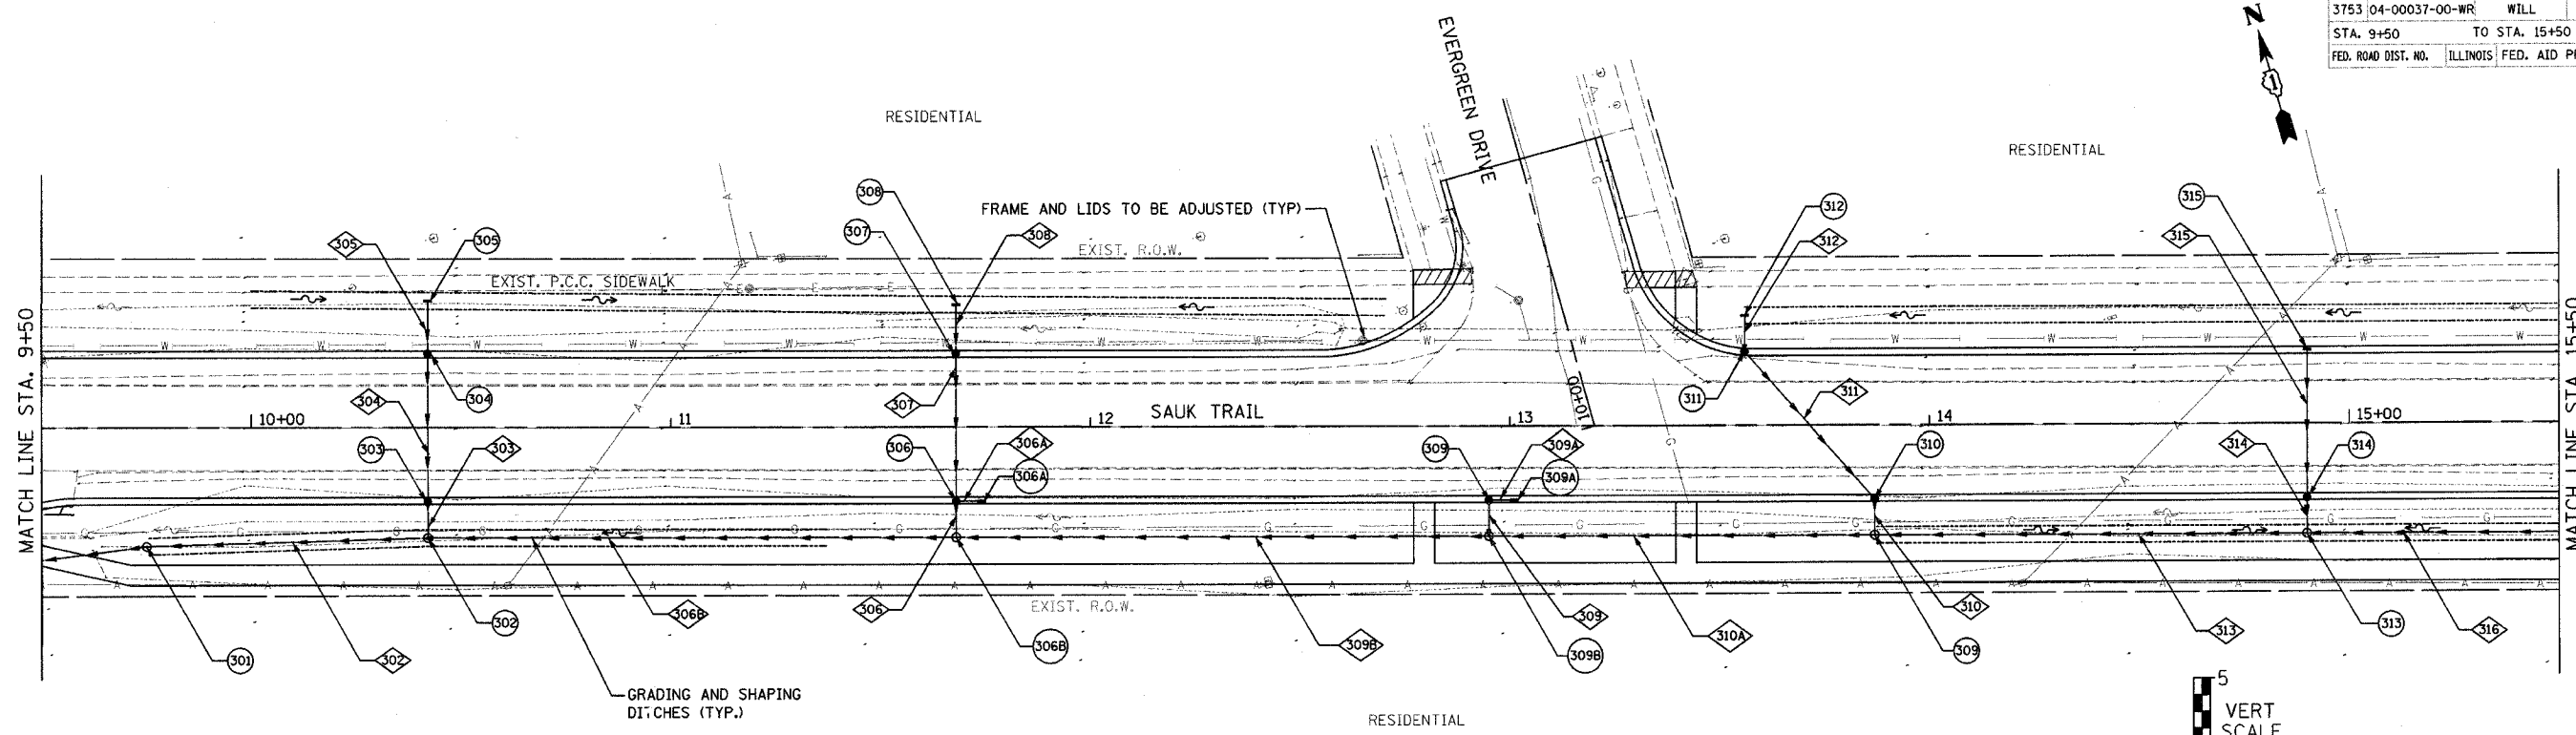


- ⊕ STRUCTURE NUMBER
- ◇ PIPE NUMBER

NOTE:
1. SEE SHEET 9 FOR DRAINAGE SCHEDULE

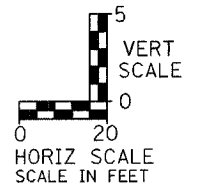

PROFILE	DATE
BY	
CHECKED	
APPROVED	
NOTE BOOK NO.	
FILE NAME	

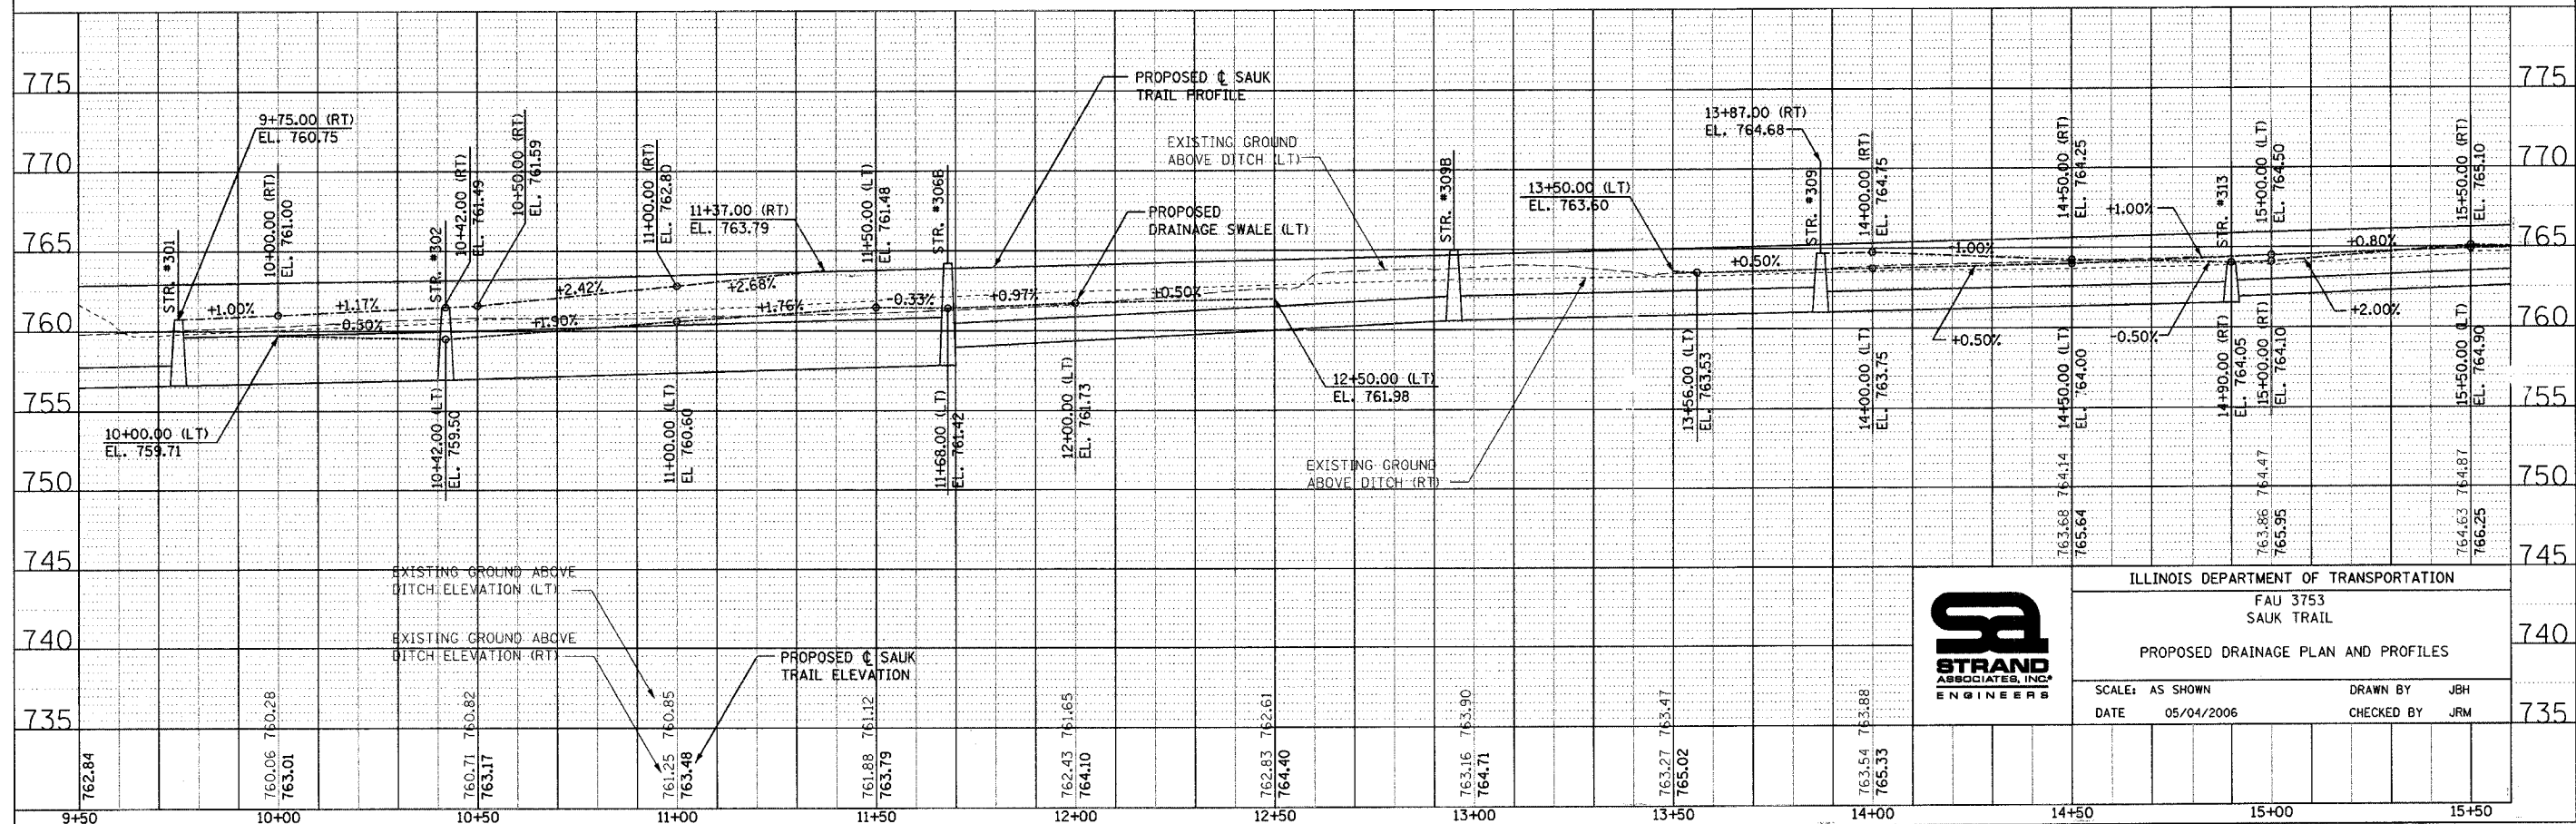

ILLINOIS DEPARTMENT OF TRANSPORTATION
FAU 3753
SAUK TRAIL
PROPOSED DRAINAGE PLAN AND PROFILES
SCALE: AS SHOWN
DATE: 05/04/2006
DRAWN BY: JBH
CHECKED BY: JRM