



F.A. RTE.	SECTION	COUNTY	TOTAL SHEETS	SHEET NO.
3753	04-00037-00-WR	WILL	92	34
STA. 15+50		TO STA. 21+50		
FED. ROAD DIST. NO.	ILLINOIS FED. AID PROJECT		83858	

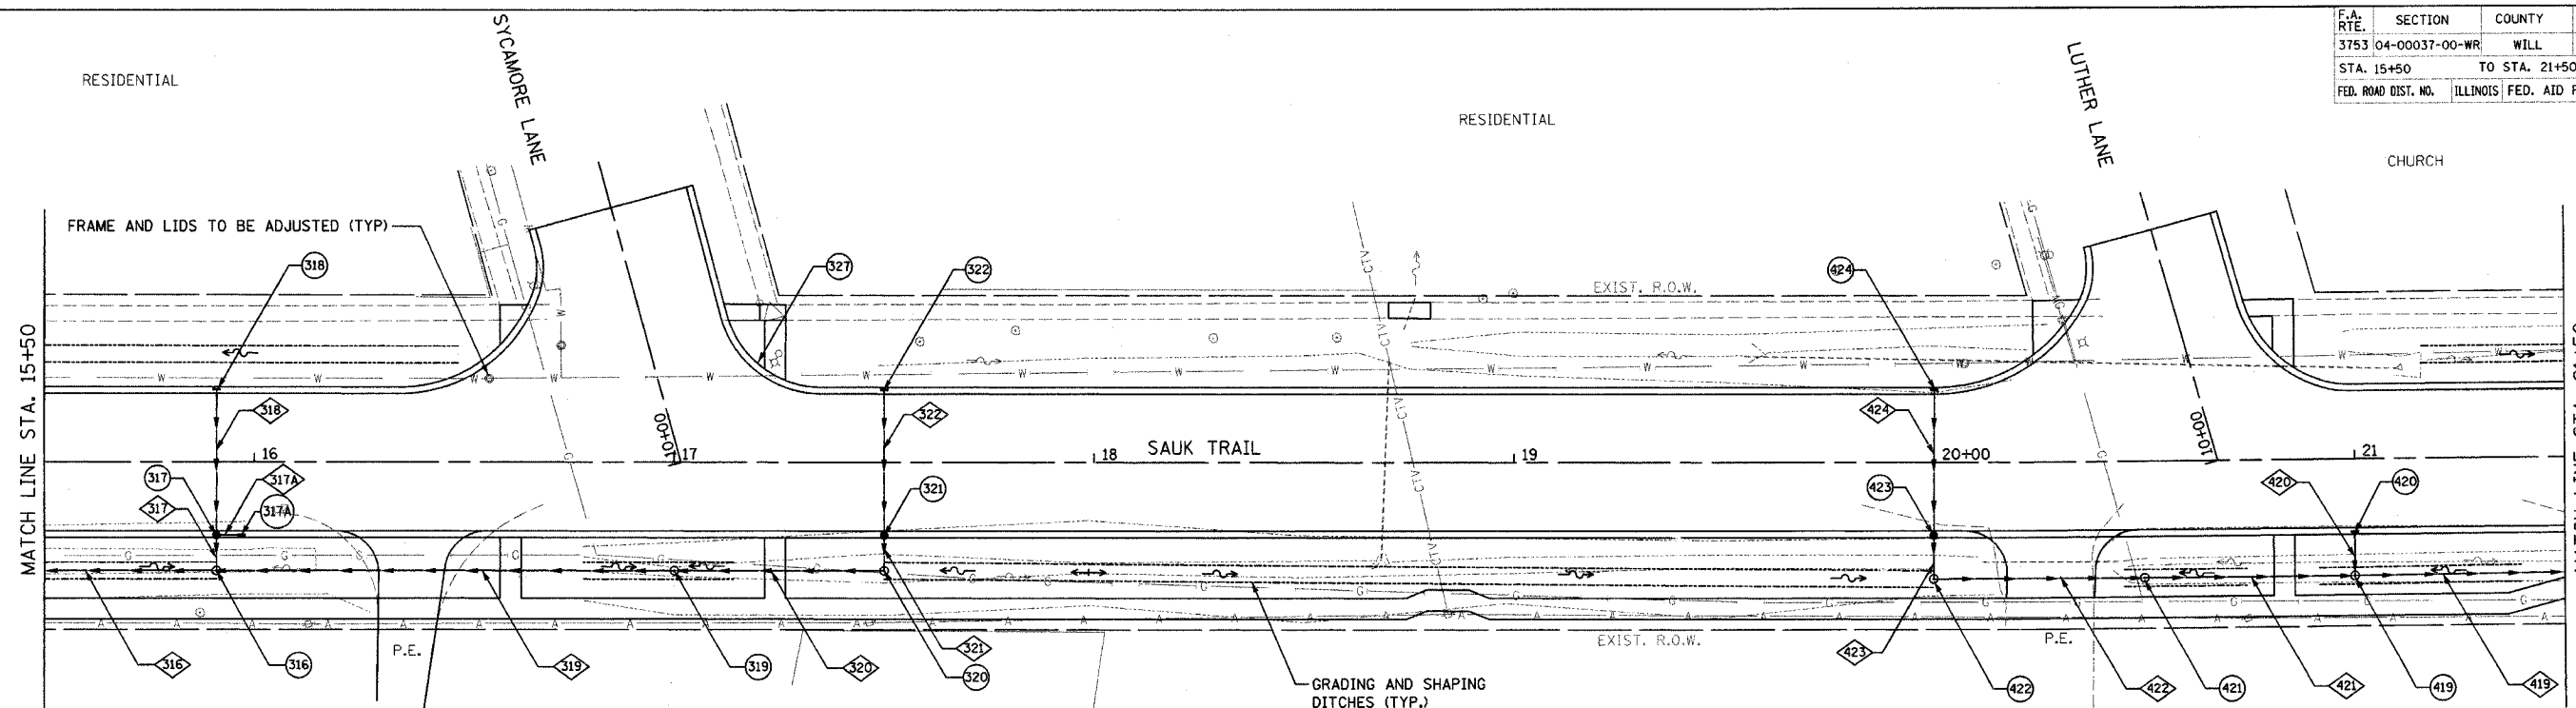


- ⊕ STRUCTURE NUMBER
- ⊠ PIPE NUMBER

NOTE:
1. SEE SHEET 9 FOR DRAINAGE SCHEDULE

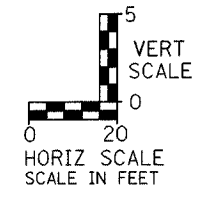

PLAN	SURVEYED	BY	DATE
	PLOTTED		
	CHECKED		
	DATE		

PROFILE	SURVEYED	BY	DATE
	PLOTTED		
	CHECKED		
	DATE		

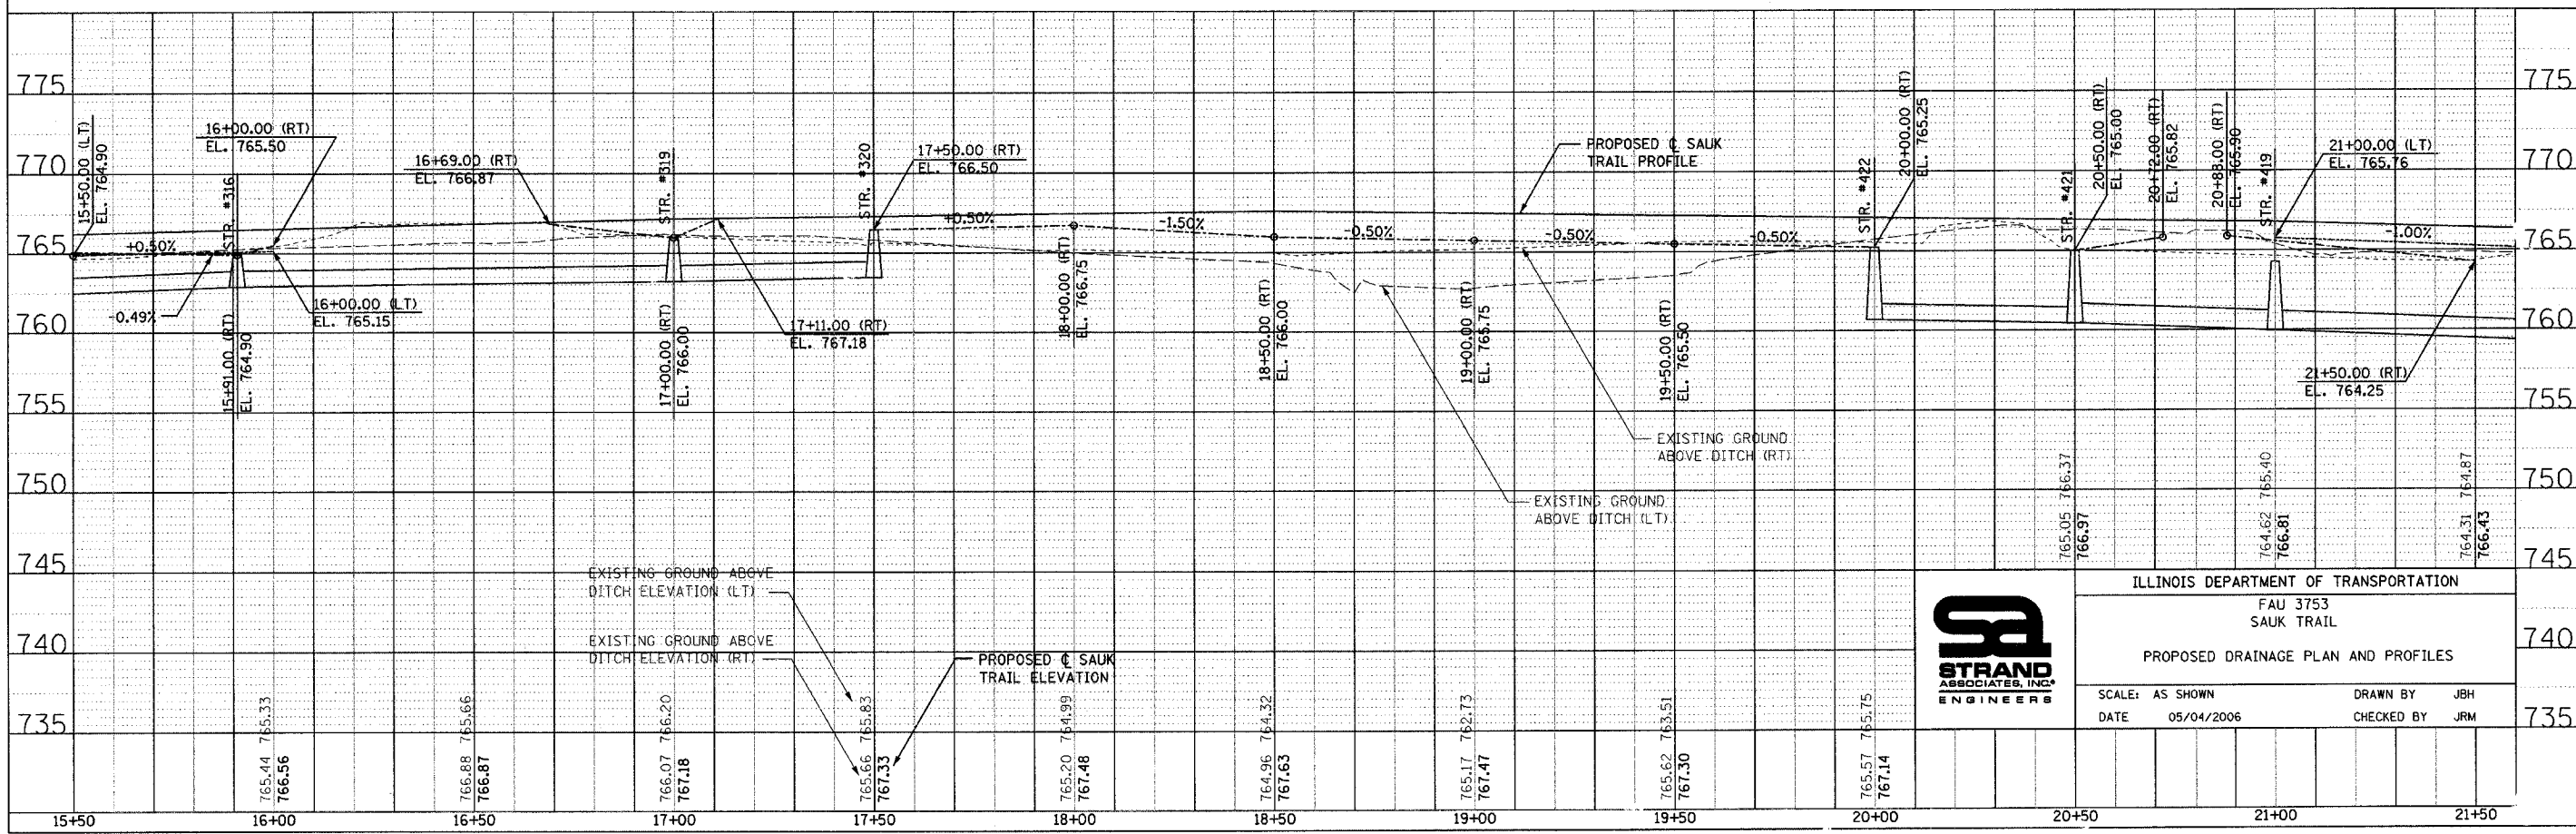

ILLINOIS DEPARTMENT OF TRANSPORTATION
FAU 3753
SAUK TRAIL
PROPOSED DRAINAGE PLAN AND PROFILES
SCALE: AS SHOWN
DATE: 05/04/2006
DRAWN BY: JBH
CHECKED BY: JRM